


8/23/99

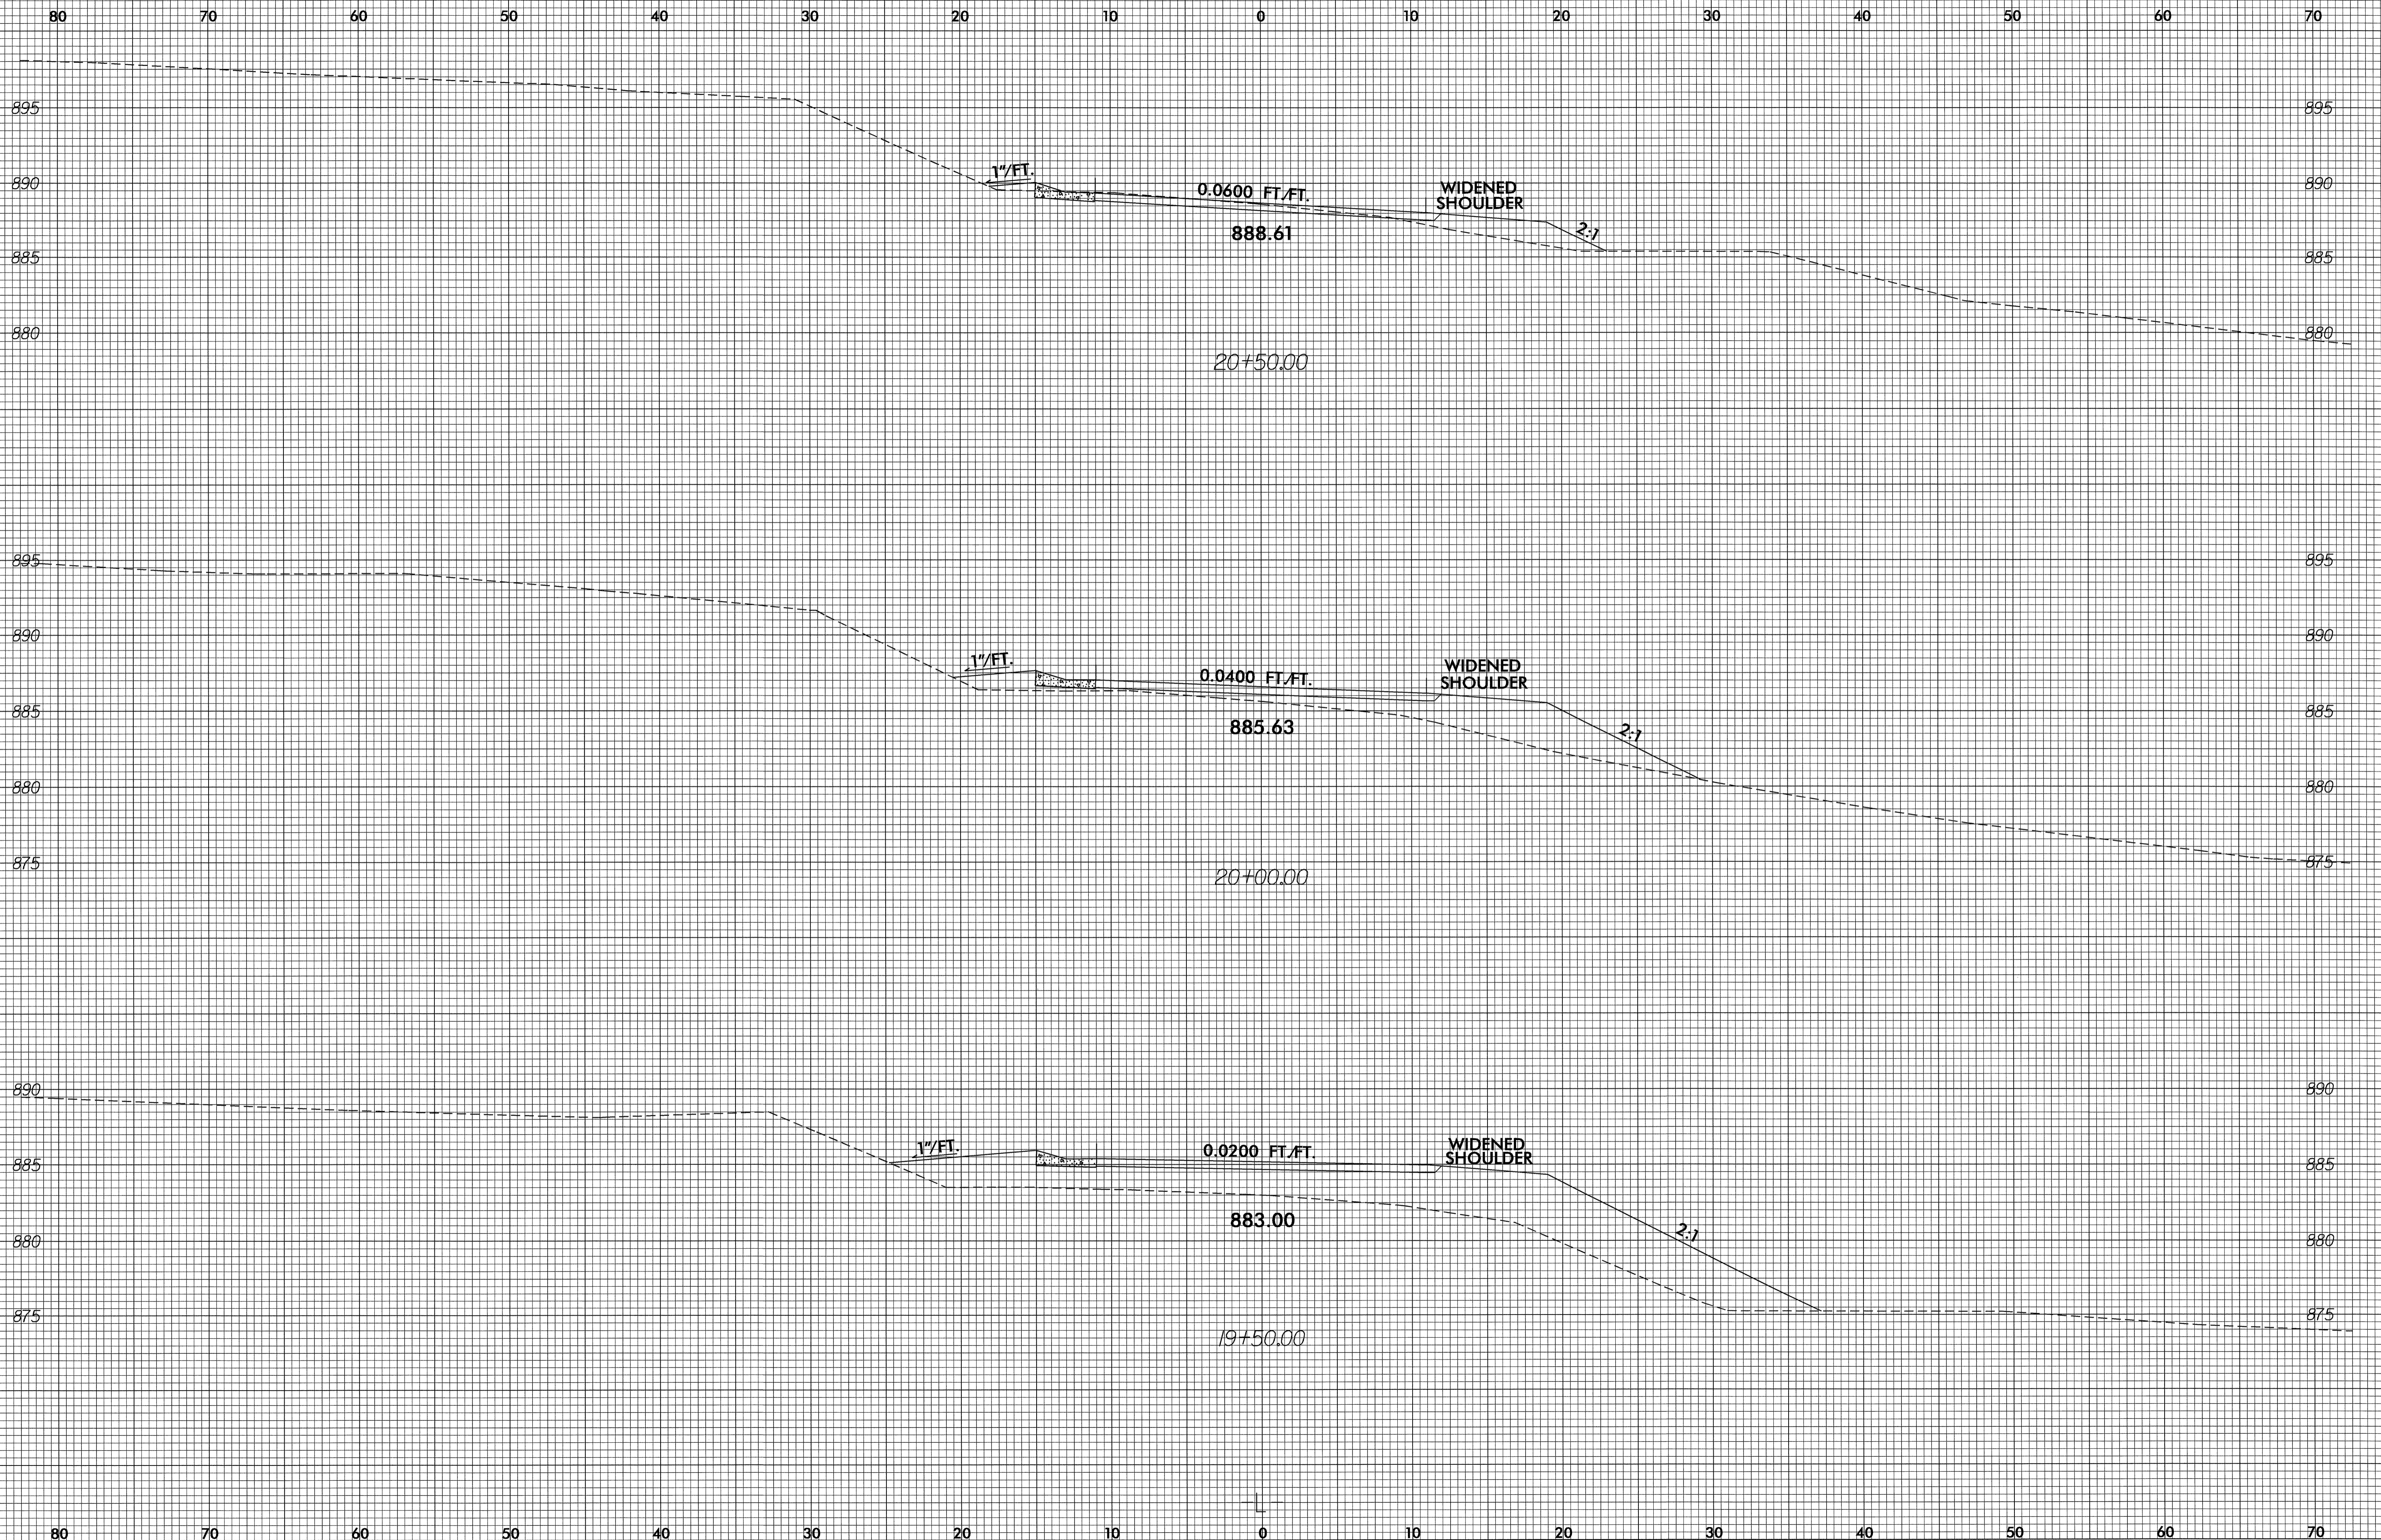

15-OCT-2004 08:09  
D:\Projects\RD212399\DWG\rd-07oce34.dwg