



8/23/99

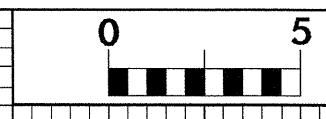

PROJ. REFERENCE NO. B-3350	SHEET NO. X-7
-------------------------------	------------------

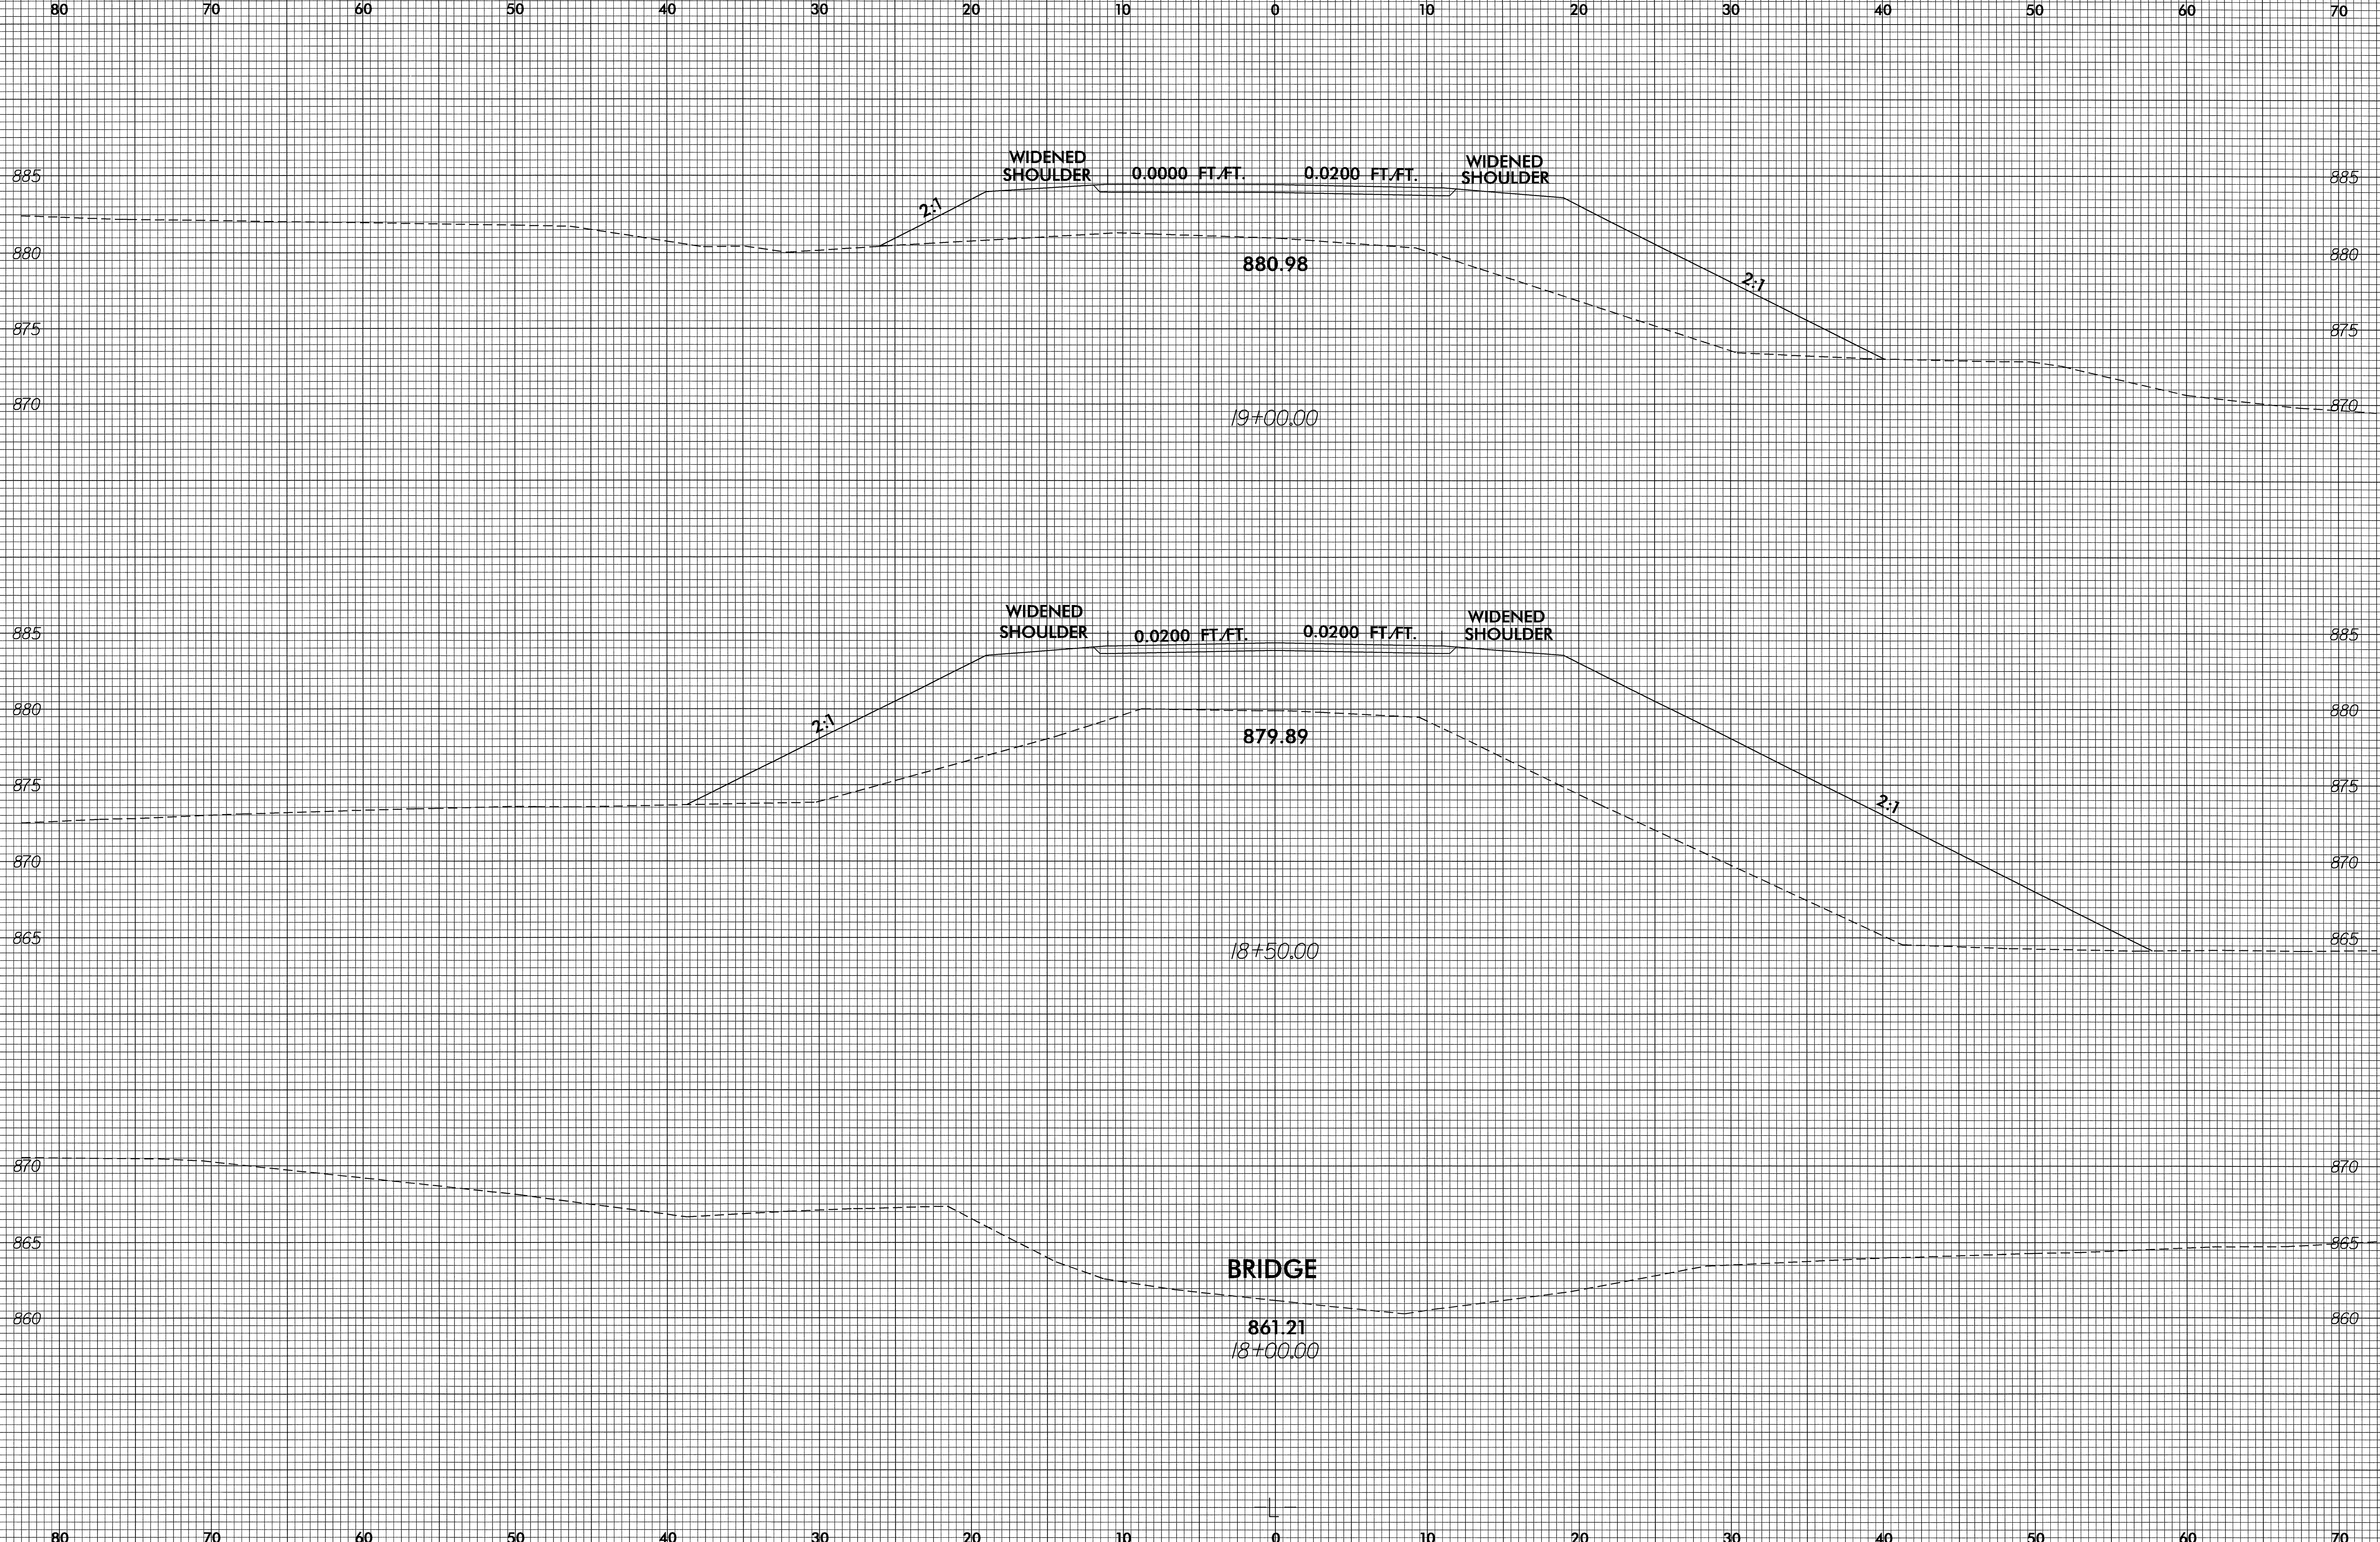

15-OCT-2004 08:07
D:\gc\1004
DWG Gardner AT RD212399