



8/23/99

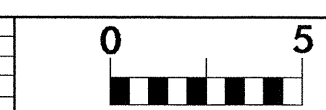

PROJ. REFERENCE NO. B-3350	SHEET NO. X-6
-------------------------------	------------------

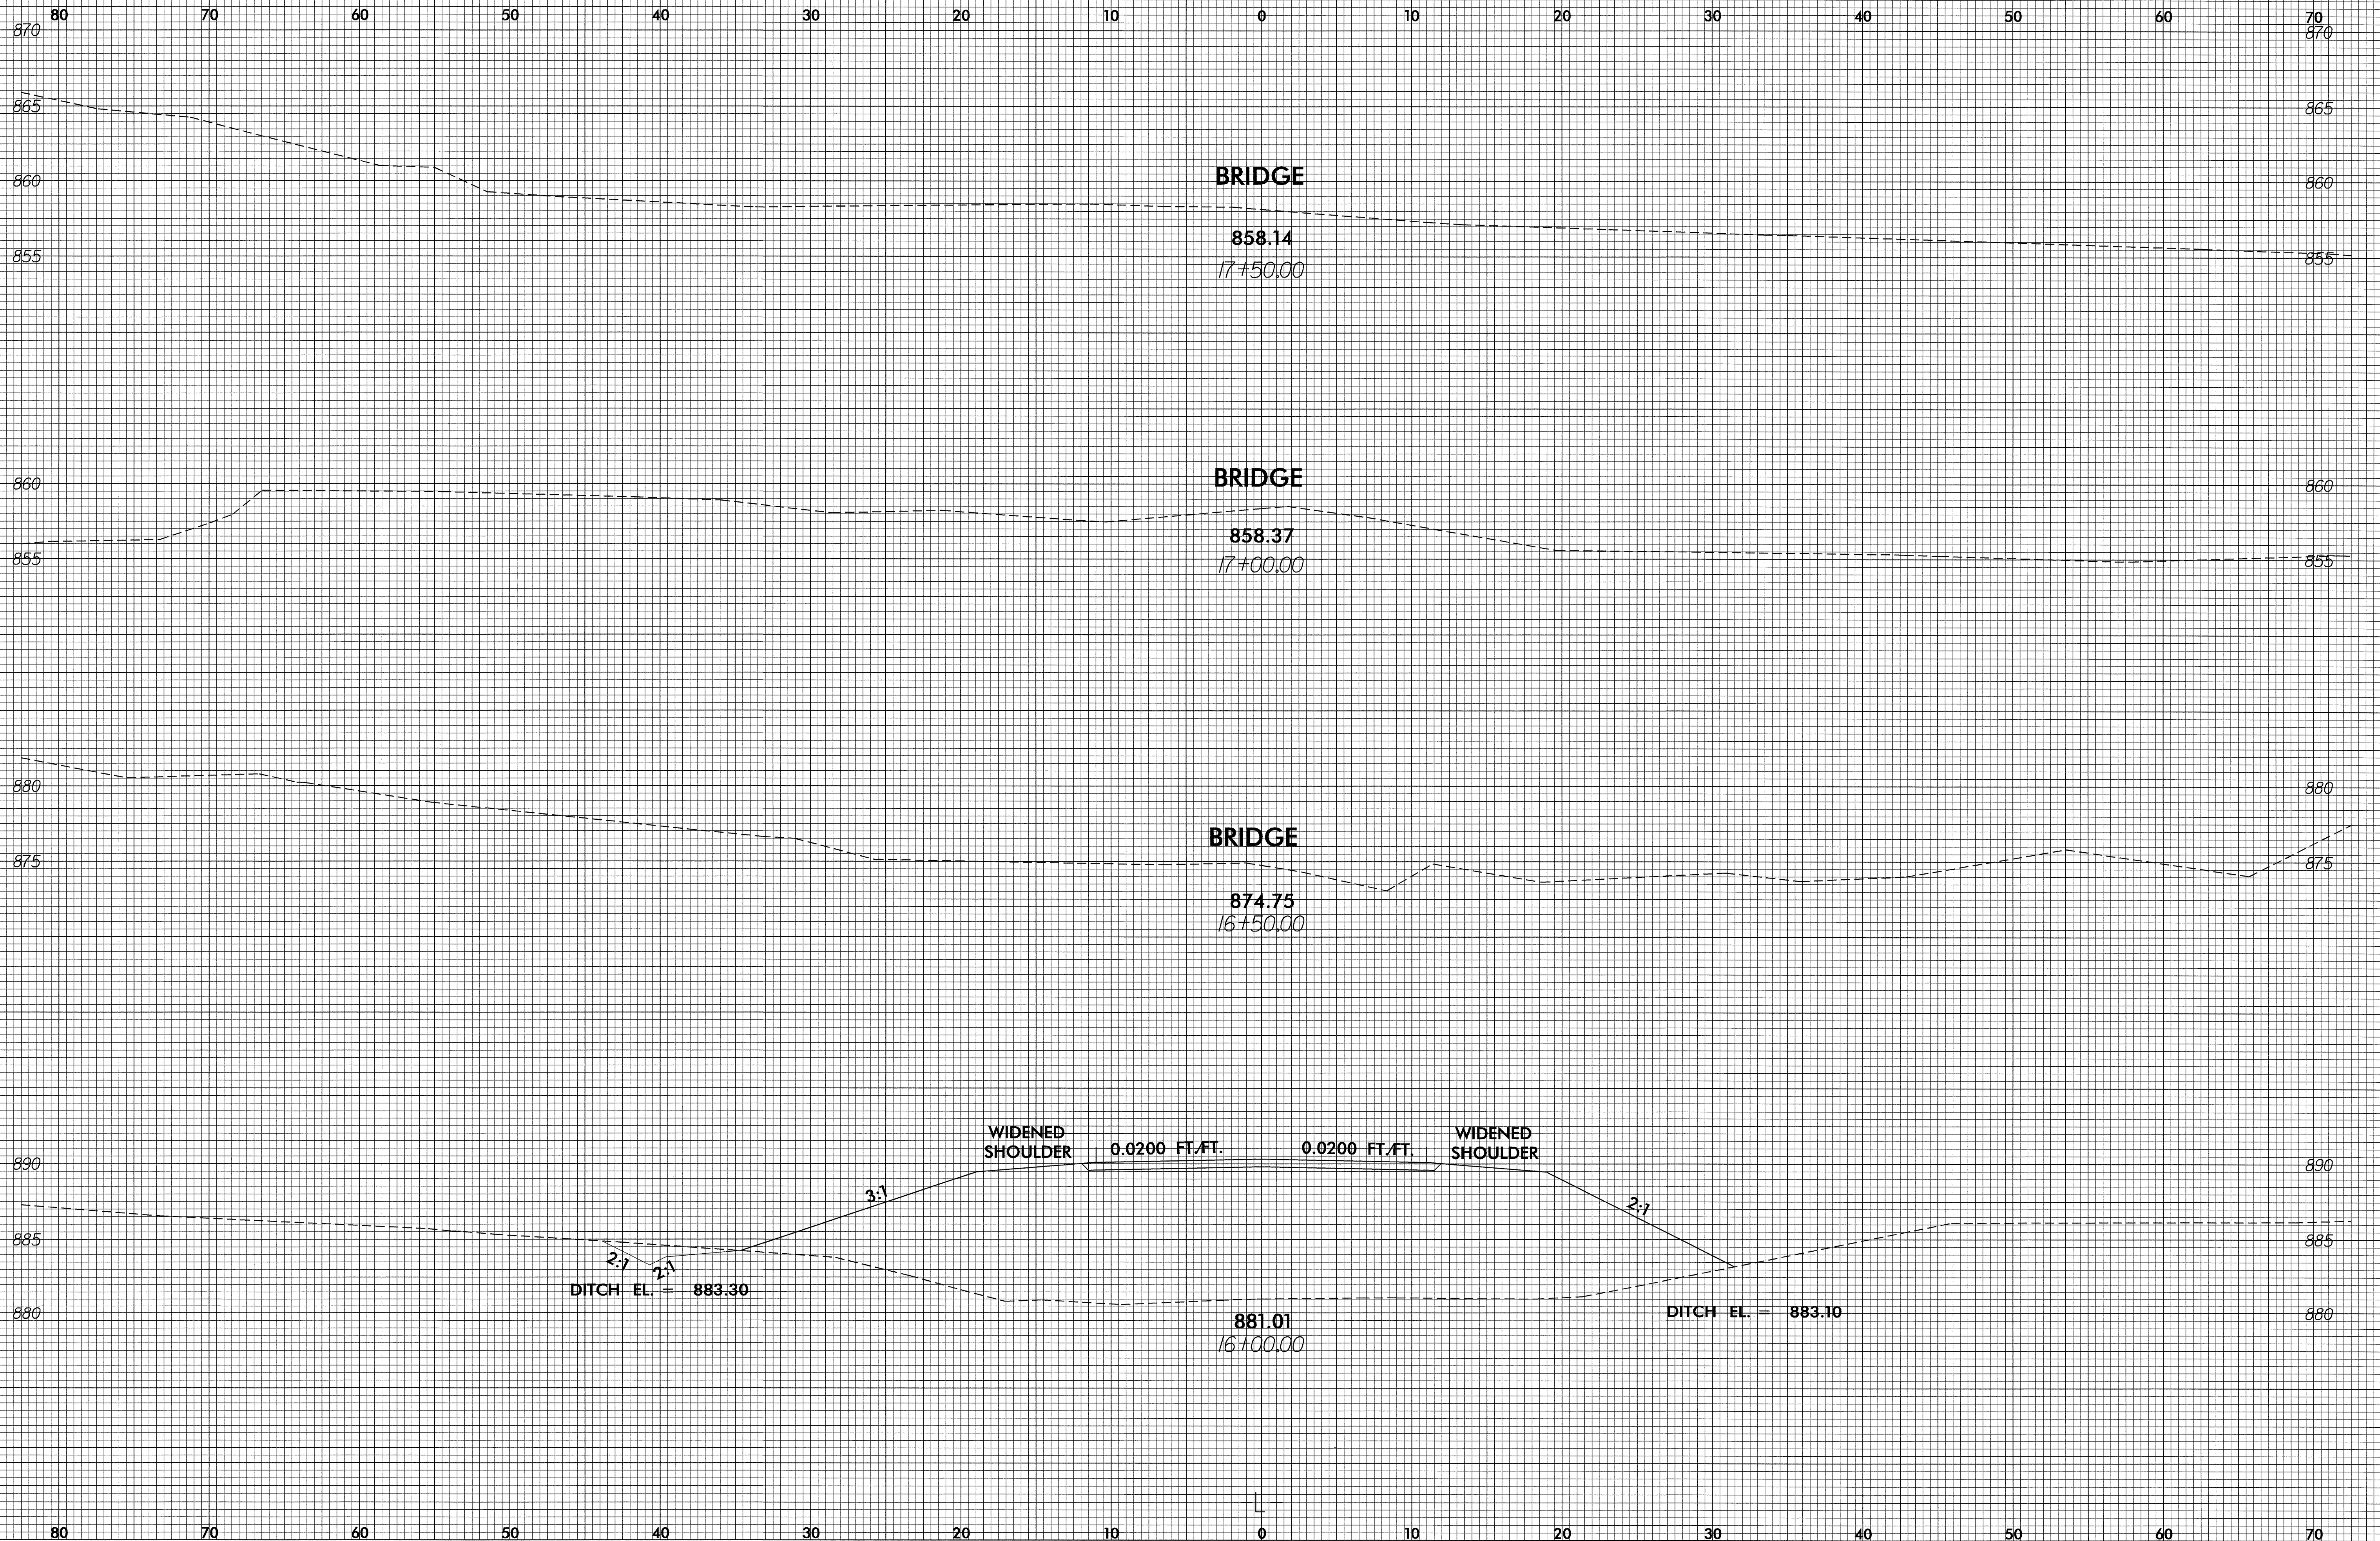

15-OCT-2004 08:06
 D:\gar\diner1 AT RD212399