



8/23/99

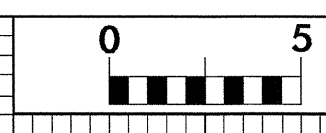

PROJ. REFERENCE NO.	SHEET NO.
B-3350	X-3

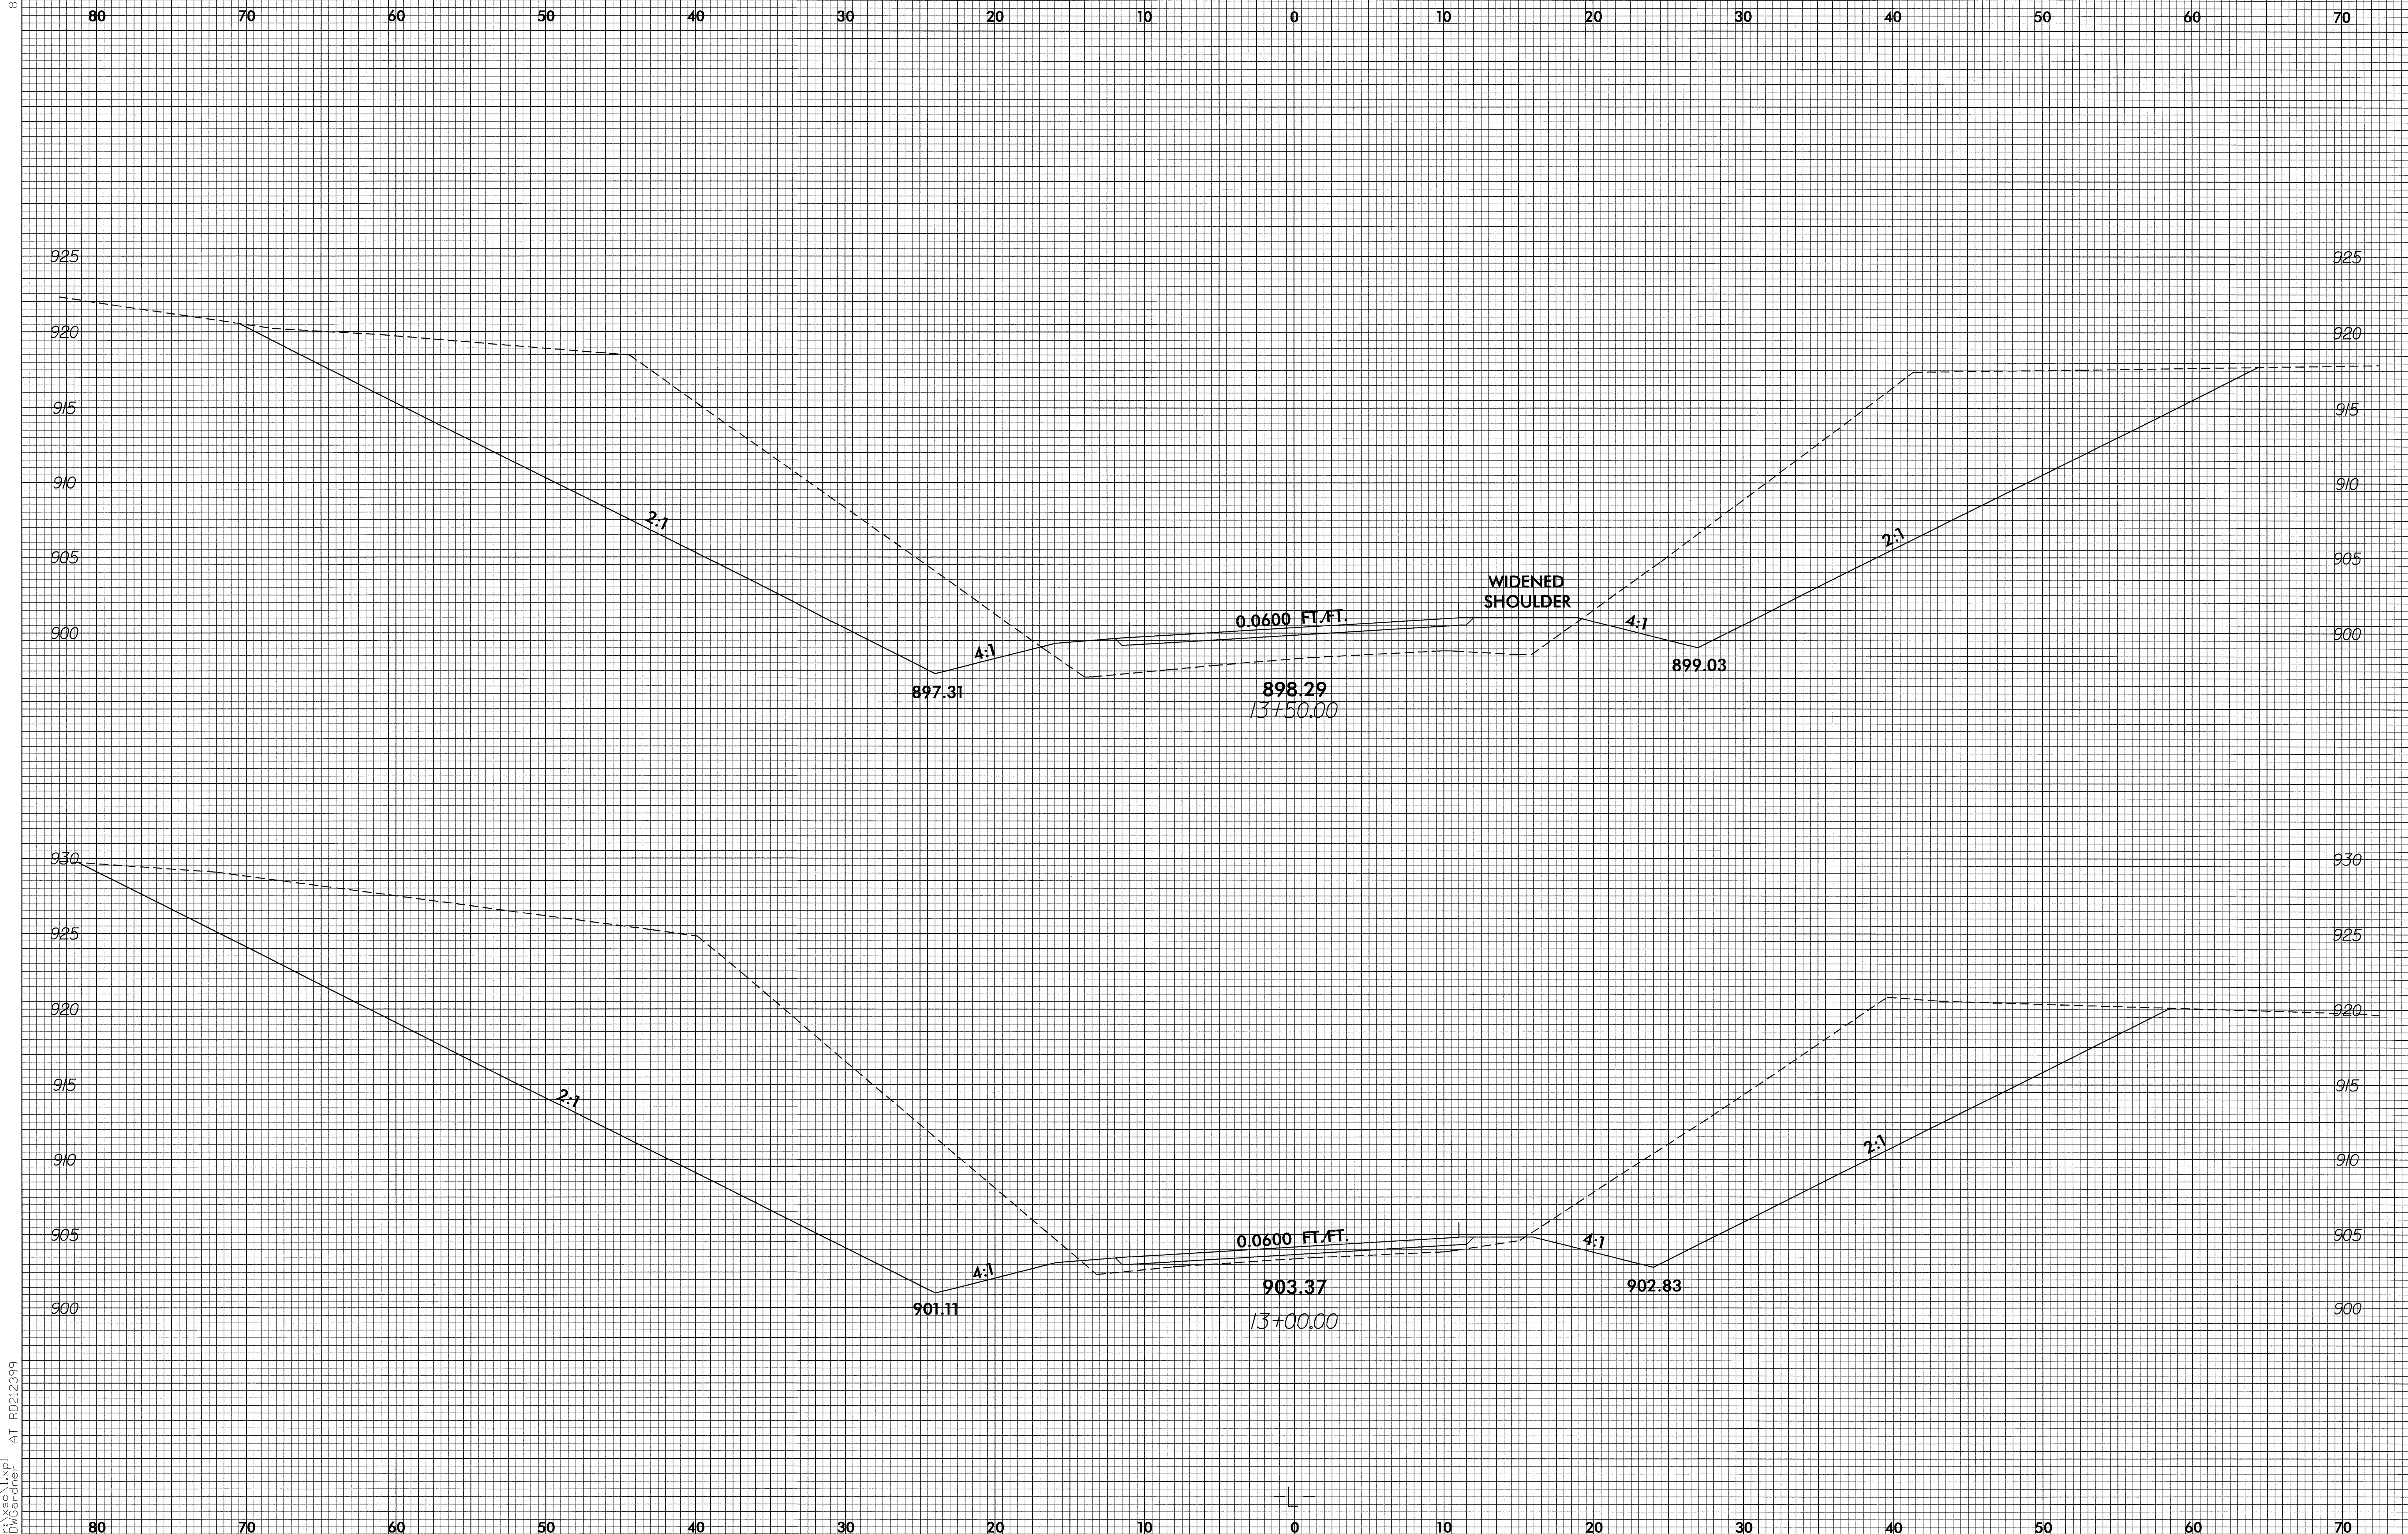

15-OCT-2004 08:05  
D:\Gardner\rd-07\dwg\rd-07.dwg AT RD212399