



8/23/99

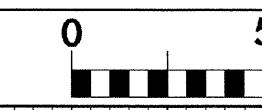

PROJ. REFERENCE NO.	SHEET NO.
B-3350	X-2

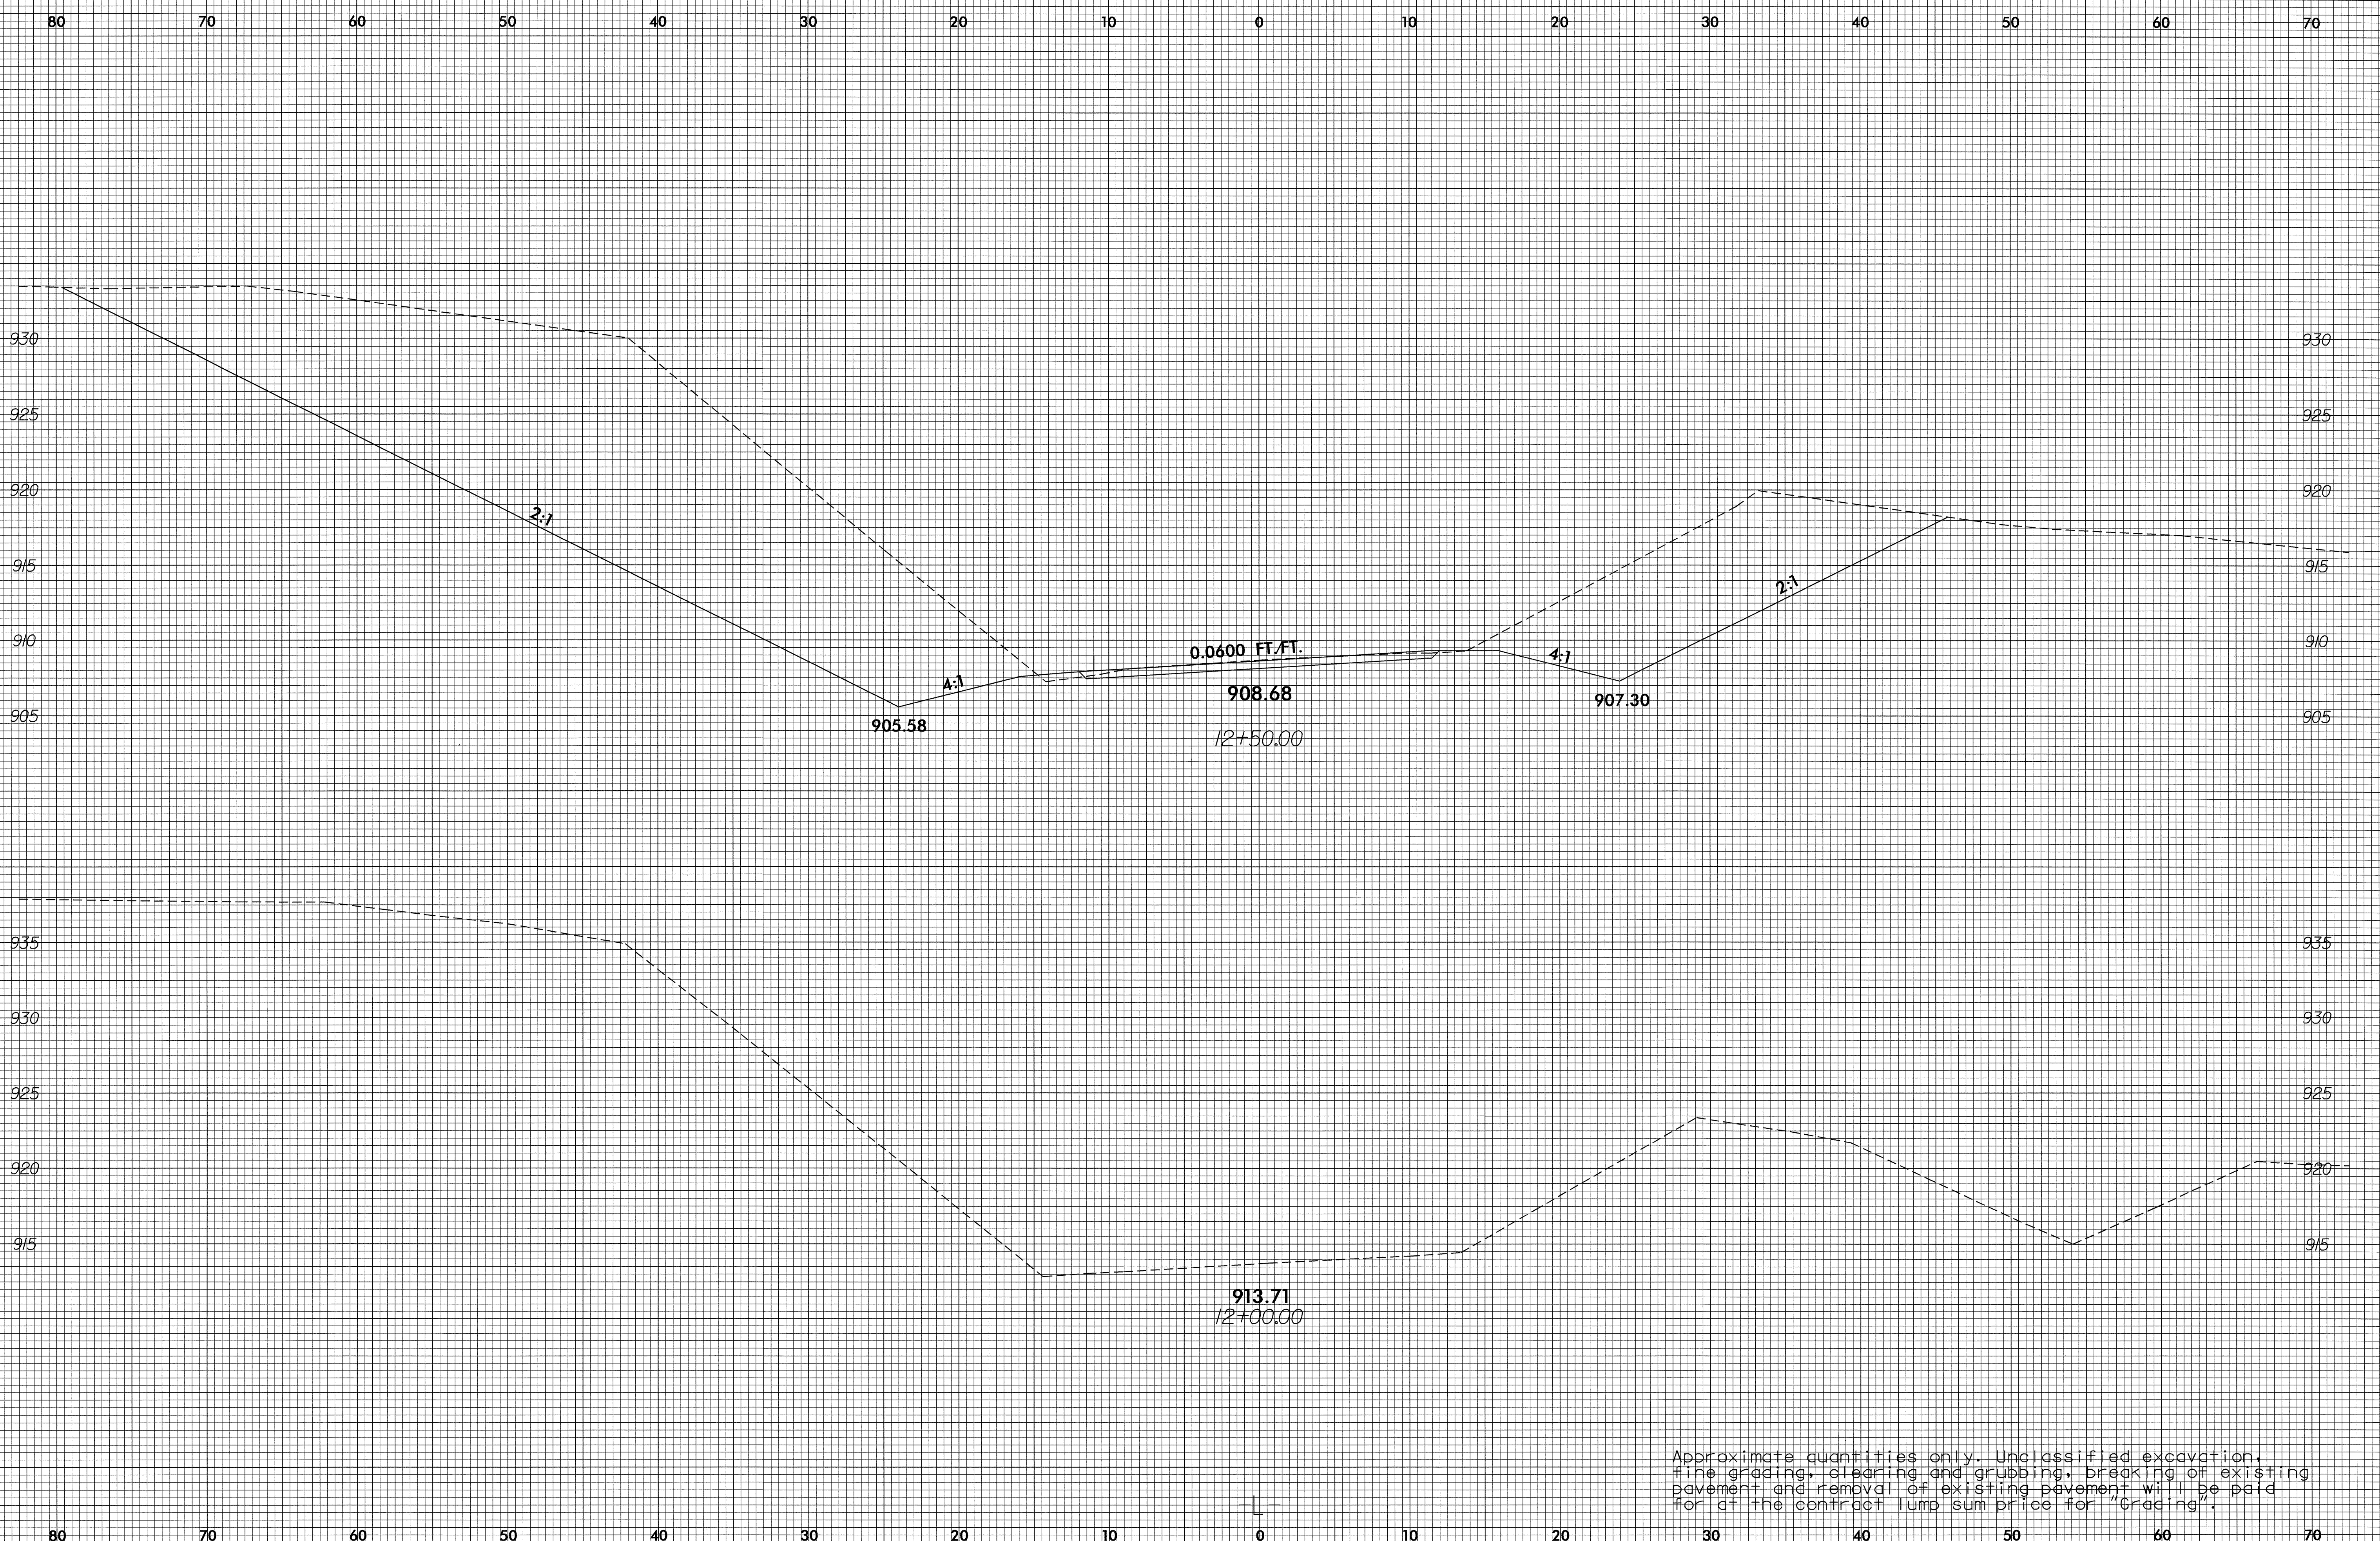

Approximate quantities only. Unclassified excavation, fine grading, clearing and grubbing, breaking of existing pavement and removal of existing pavement will be paid for at the contract lump sum price for "Grading".

20-OCT-2004 16:18  
 r:\xsc\l\rd\rd203021  
 JBGauthier AT RD203021