
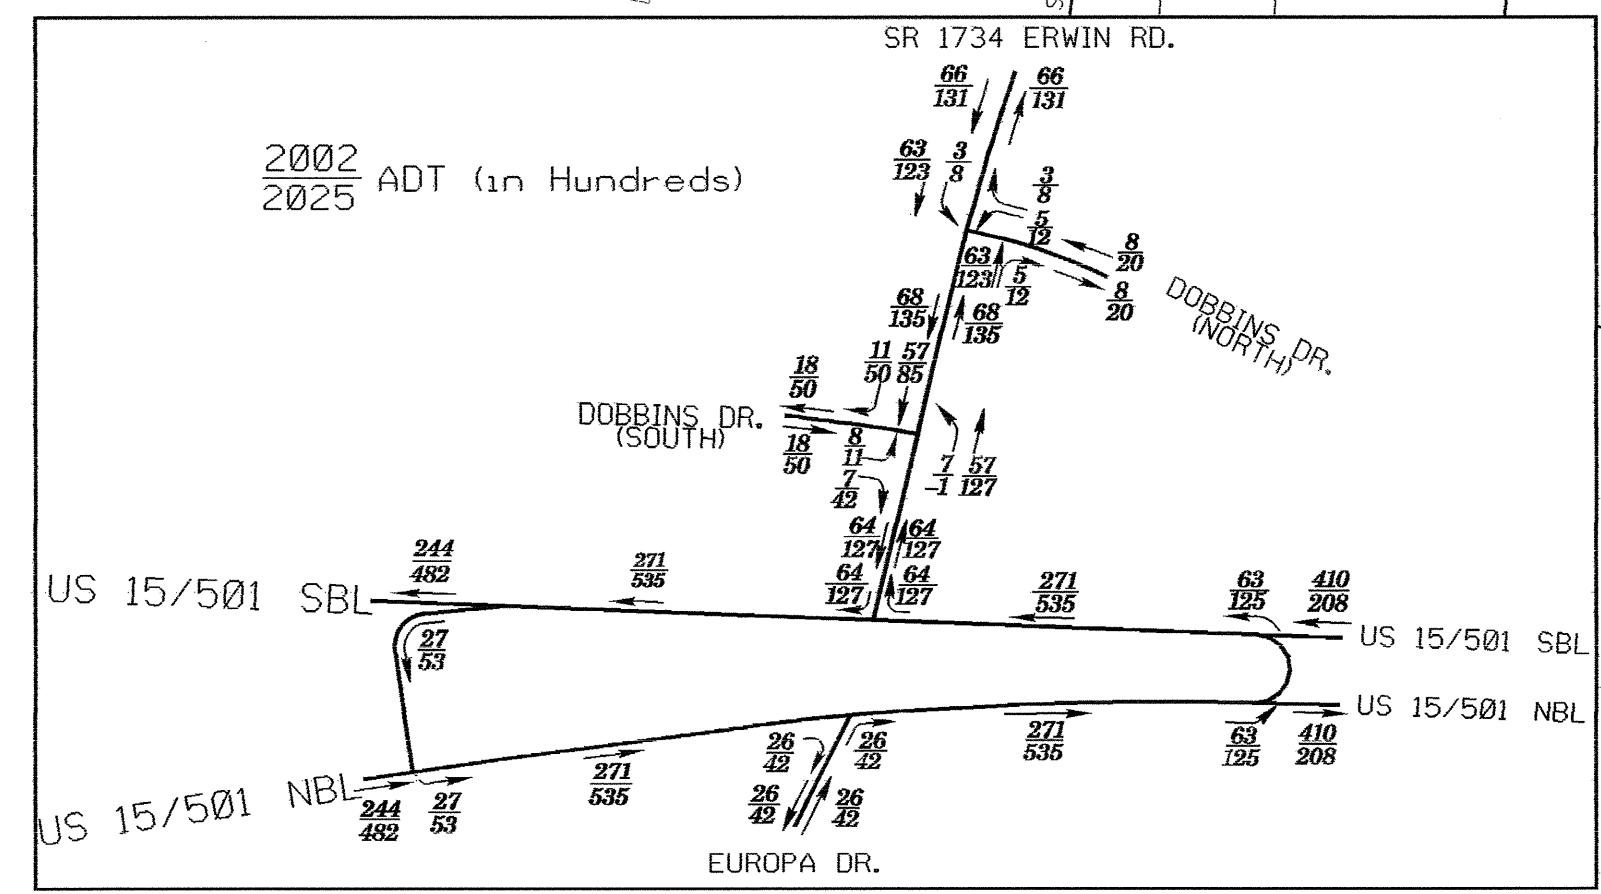
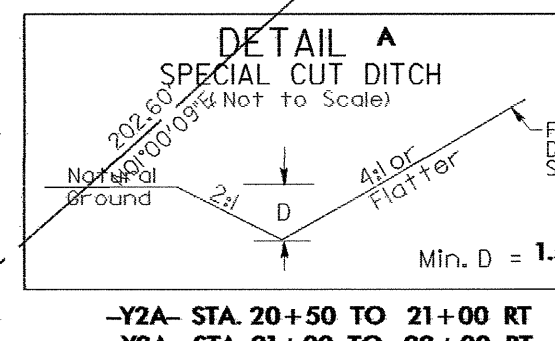
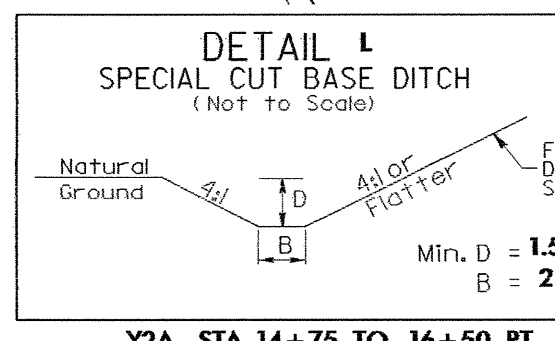
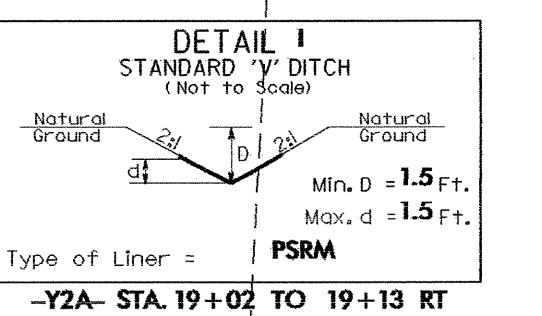
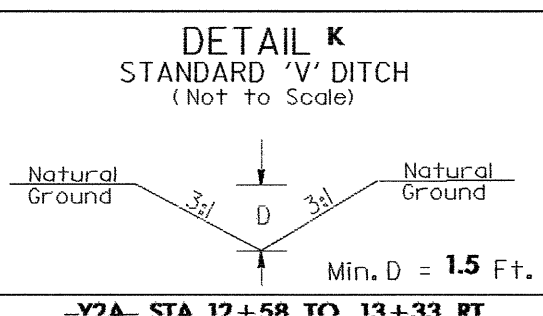


PROJECT REFERENCE NO. U-4008	SHEET NO. EC-5/CONST.4
RW SHEET NO.	
ROADWAY DESIGN ENGINEER	HYDRAULICS ENGINEER

-Y2A-
 PI Sta 23+15.40
 $\Delta = 3' 35' 33.1''$ (RT)
 $D = 1' 25' 56.6''$
 $L = 250.81'$
 $T = 125.44'$
 $R = 4,000.00'$

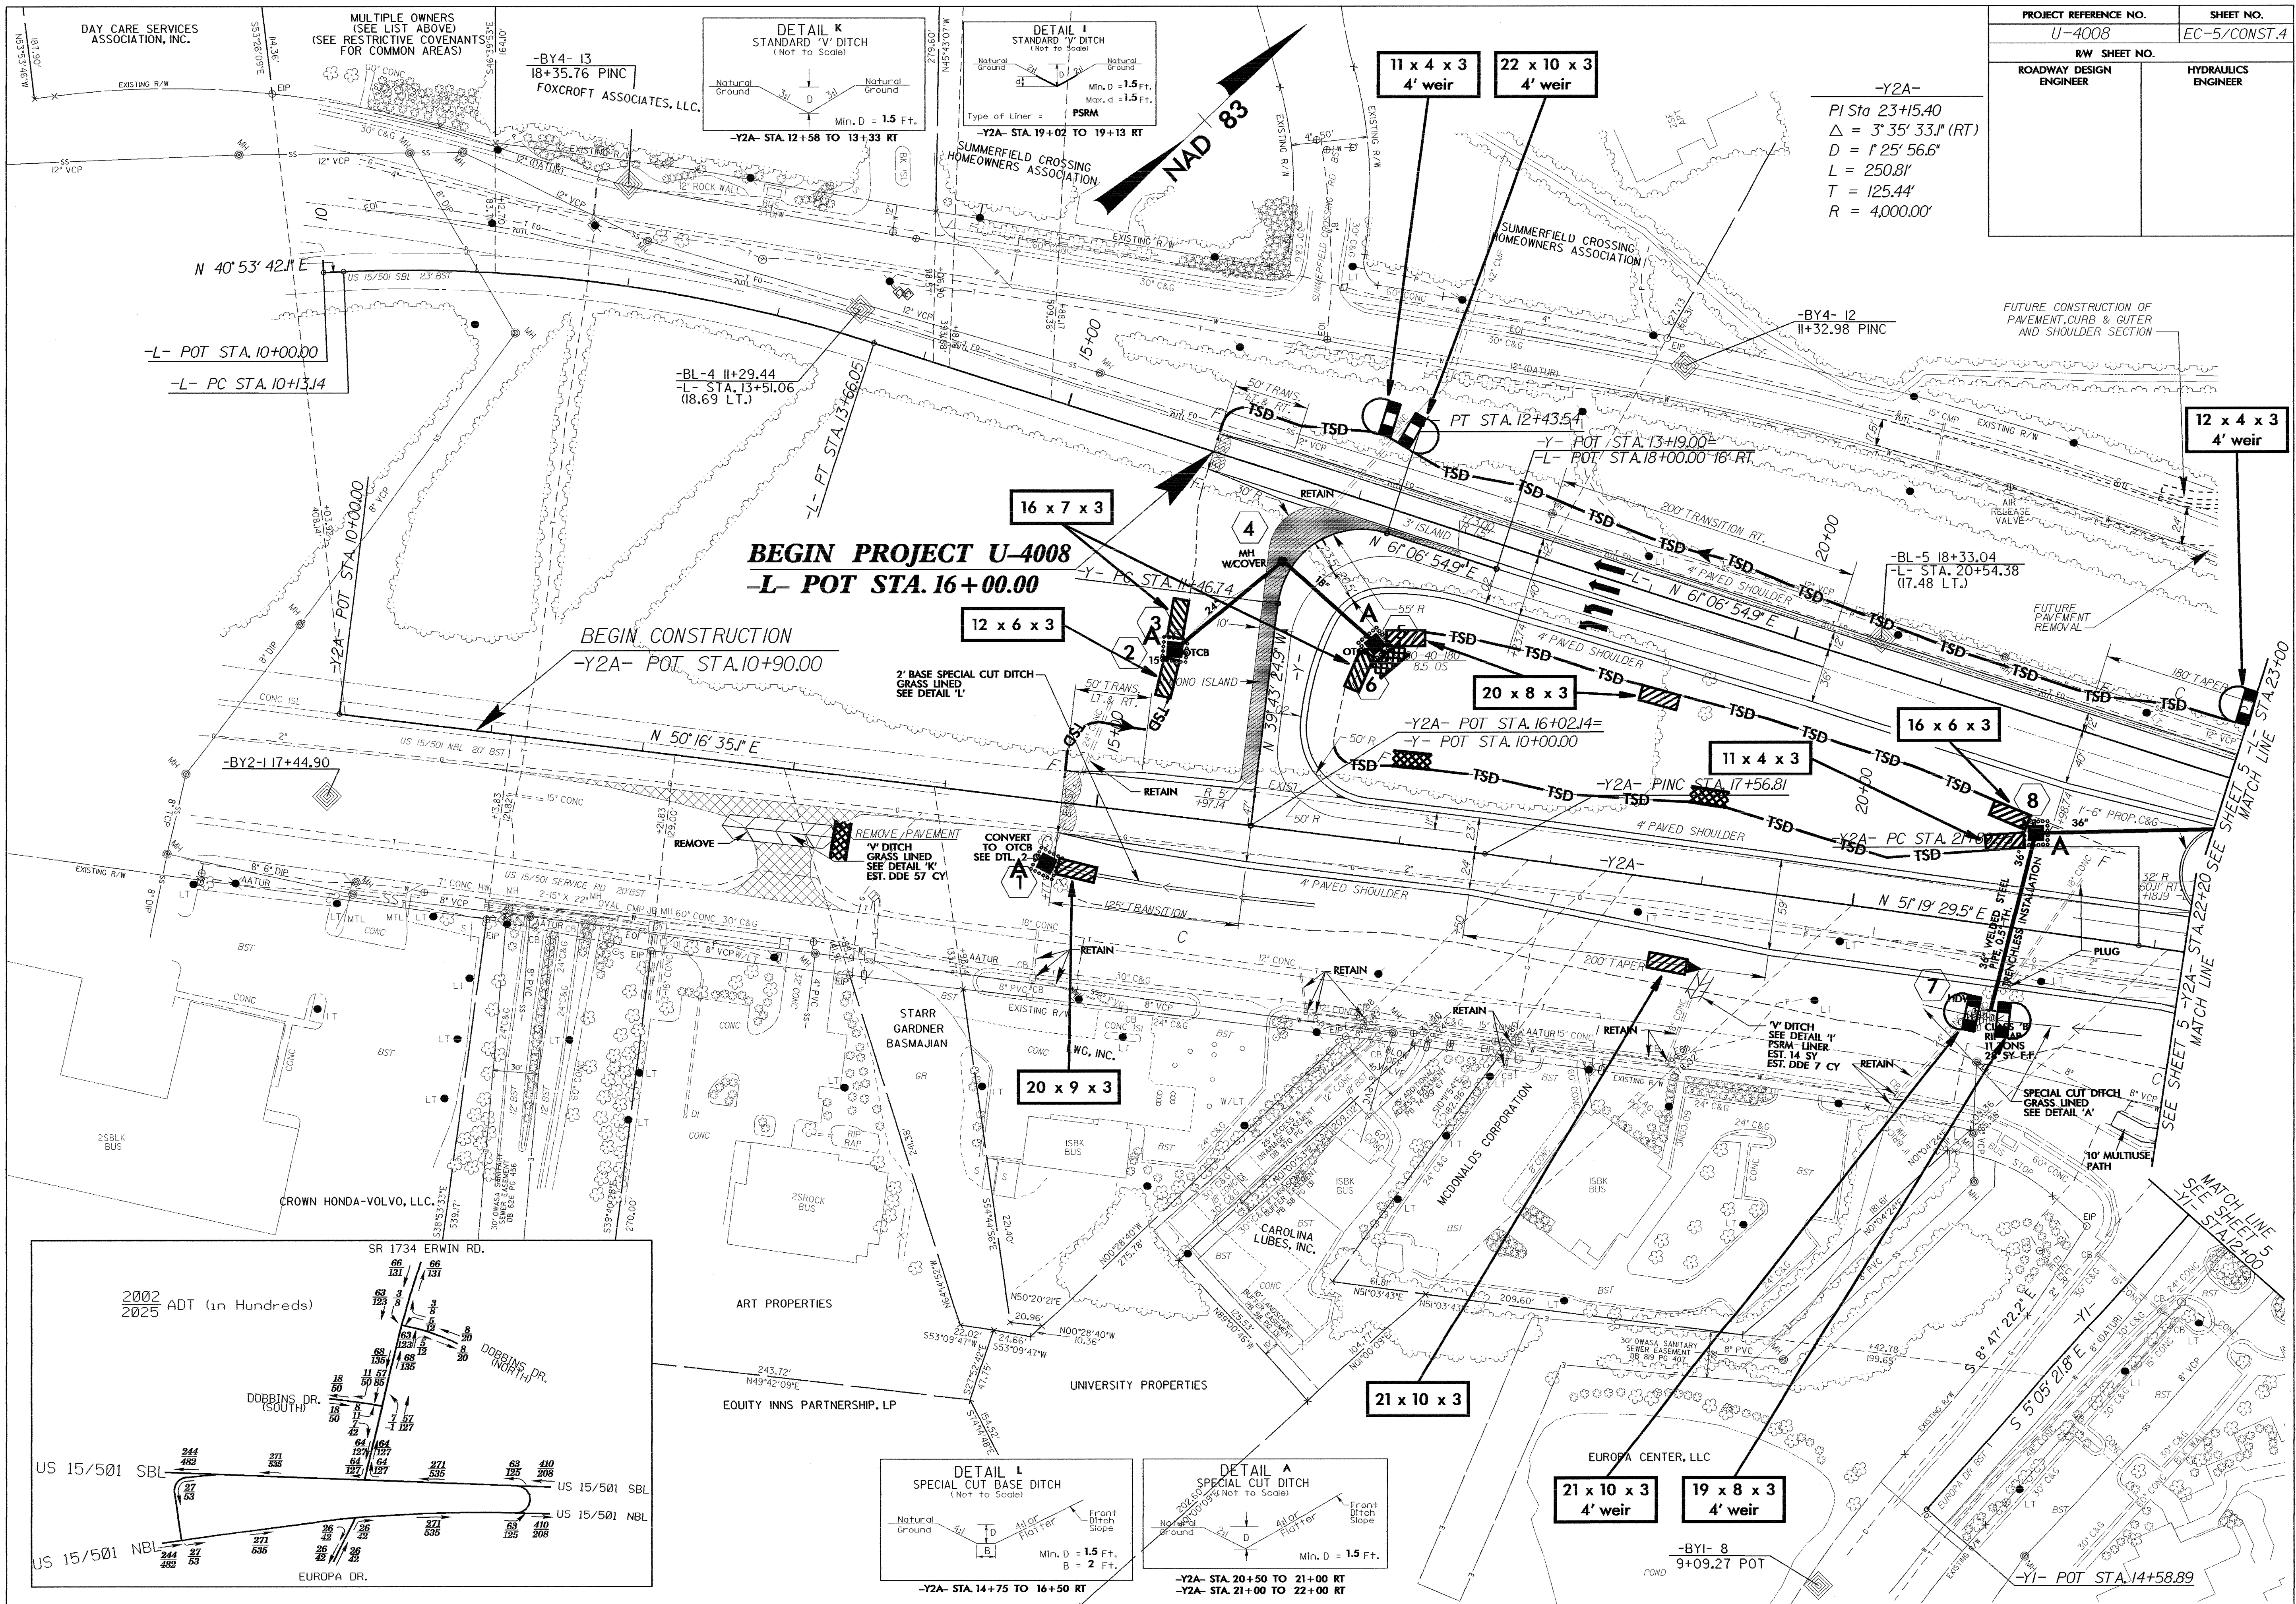

12 x 4 x 3
4' weir

11 x 4 x 3
4' weir

22 x 10 x 3
4' weir

16 x 7 x 3

12 x 6 x 3

20 x 8 x 3

16 x 6 x 3

11 x 4 x 3

20 x 9 x 3

21 x 10 x 3

21 x 10 x 3
4' weir

19 x 8 x 3
4' weir

-BYI- 8
9+09.27 POT

-Y1- POT STA. 14+58.89

-Y2A- STA. 14+75 TO 16+50 RT

-Y2A- STA. 20+50 TO 21+00 RT
 -Y2A- STA. 21+00 TO 22+00 RT

SEE SHEET 5 -Y2A- STA. 22+20 SEE SHEET 5
 MATCH LINE
 -Y1- STA. 12+100
 MATCH LINE

-L- POT STA. 10+00.00
 -L- PC STA. 10+13.14

-BL-4 II+29.44
 -L- STA. 13+51.06
 (18.69 LT.)

-BY2- I 17+44.90

-BL-5 I 18+33.04
 -L- STA. 20+54.38
 (17.48 LT.)

CROWN HONDA-VOLVO, LLC.

STARR GARDNER BASMAJIAN

UNIVERSITY PROPERTIES

MCDONALD'S CORPORATION

EUROPA CENTER, LLC

DAY CARE SERVICES ASSOCIATION, INC.

MULTIPLE OWNERS (SEE LIST ABOVE) (SEE RESTRICTIVE COVENANTS FOR COMMON AREAS)

-BY4- 13
18+35.76 PINC
FOX-CROFT ASSOCIATES, LLC.

SUMMERFIELD CROSSING HOMEOWNERS ASSOCIATION

SUMMERFIELD CROSSING HOMEOWNERS ASSOCIATION

FUTURE CONSTRUCTION OF PAVEMENT, CURB & GUTTER AND SHOULDER SECTION

FUTURE PAVEMENT REMOVAL

2' BASE SPECIAL CUT DITCH GRASS LINED SEE DETAIL 'L'

REMOVE PAVEMENT 'V' DITCH GRASS LINED SEE DETAIL 'K' EST. DDE 57 CY

'V' DITCH SEE DETAIL 'I' PFRM LINER EST. 14 SY EST. DDE 7 CY

SPECIAL CUT DITCH GRASS LINED SEE DETAIL 'A'

10' MULTIPURPOSE PATH

SEE SHEET 5 -Y1- STA. 12+100

SEE SHEET 5 -Y2A- STA. 22+20 SEE SHEET 5

SEE SHEET 5 -Y2A- STA. 22+20 SEE SHEET 5

SEE SHEET 5 -Y1- STA. 12+100

SEE SHEET 5 -Y1- STA. 12+100

SEE SHEET 5 -Y1- STA. 12+100

SEE SHEET 5 -Y1- STA. 12+100

SEE SHEET 5 -Y1- STA. 12+100