


## FINAL PAVEMENT MARKING SCHEDULE

SYMBOL	DESCRIPTION	PAY ITEM/QUANTITY BREAKDOWN	TOTAL QUANTITY
<u>PAVEMENT MARKING LINES</u>			
<u>POLYUREA (4", 20 MLS)</u>			
VA	WHITE EDGELINE	8170 LF	
VB	YELLOW EDGELINE	4573 LF	
VC	10 WHITE SKIP	1802 LF	
VD	2 WHITE MINI SKIP	305 LF	
VE	WHITE SOLID LANE LINE	2512 LF	
VI	YELLOW DOUBLE CENTER LINE	5782 LF	
			TOTAL 23,144 LF
<u>POLYUREA (6", 20MLS)</u>			
VQ	WHITE GORELINE	106 LF	
VT	YELLOW DIAGONAL	106 LF	
			TOTAL 271 LF
<u>POLYUREA (24", 20MLS)</u>			
V2	WHITE STOP BAR	366 LF	
			TOTAL 366 LF
<u>POLYUREA SYMBOLS (20 MLS)</u>			
WA	LEFT TURN ARROW	19 EA	
WB	RIGHT TURN ARROW	13 EA	
WC	STRAIGHT ARROW	10 EA	
			TOTAL 42 EA
<u>POLYUREA CHARACTERS (20 MLS)</u>			
WI	ALPHANUMERIC CHARACTER	63 EA	
			TOTAL 63 EA
<u>PERMANENT RAISED MARKERS</u>			
ME	YELLOW AND YELLOW	38 EA	
MF	CRYSTAL AND RED	1047 EA	
			TOTAL 1085 EA

03-SEP-2004 14:01  
 \\ets-cctfson\4008s\TCP\U4008-pm-BASE.dgn  
 DERichardson AT TETC206432

APPROVED: *Joseph Ishak* DATE: 9/3/04

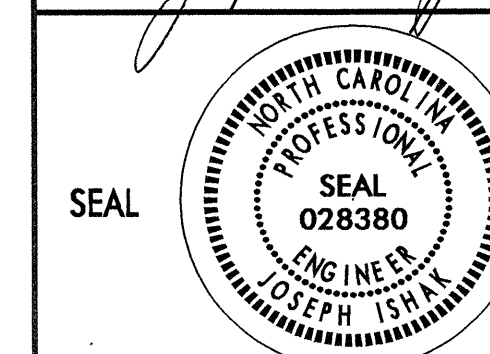

<b>FINAL PAVEMENT MARKING SCHEDULE</b>		
SCALE: NONE		REVISIONS
DATE: 2004		
DESIGN BY: DER		
REVIEWED BY:		