
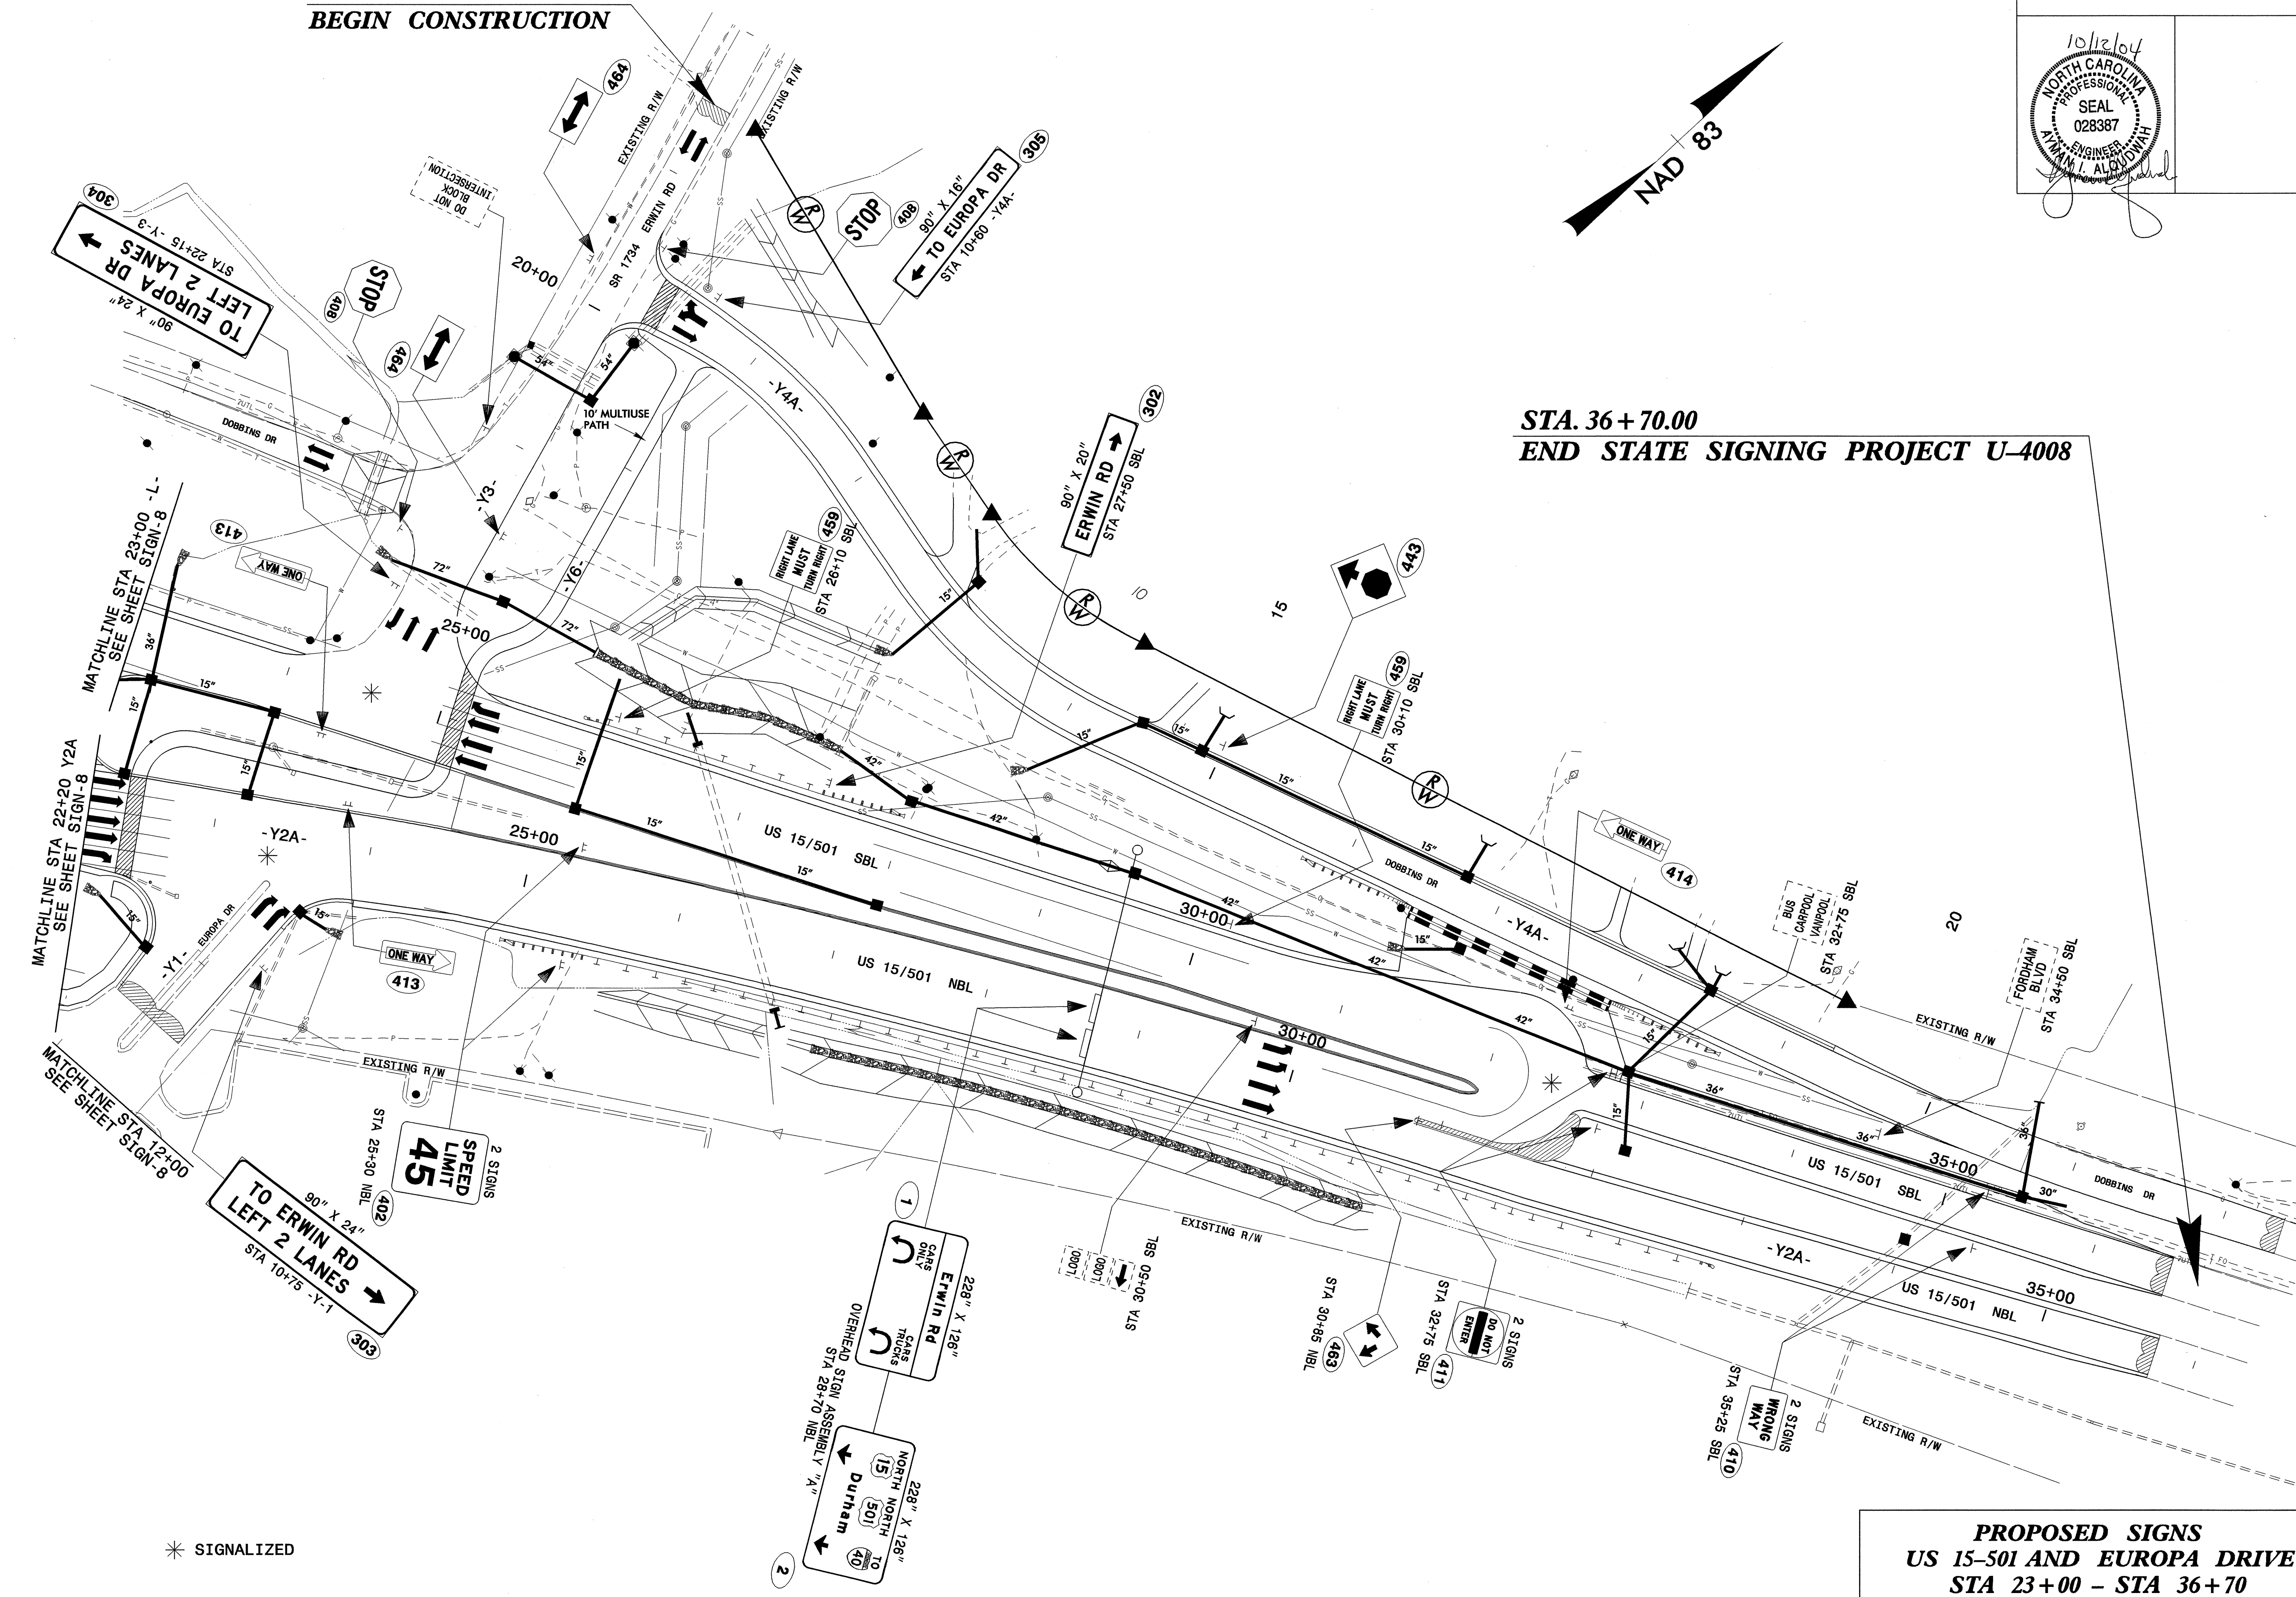


**STA. 18+50.00 -Y-3
BEGIN CONSTRUCTION**

**STA. 36+70.00
END STATE SIGNING PROJECT U-4008**

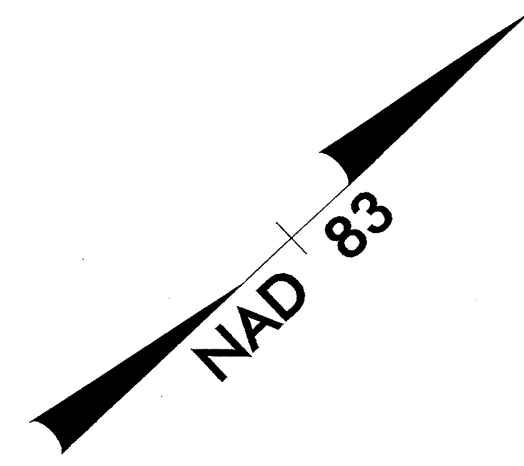

* SIGNALIZED

**PROPOSED SIGNS
US 15-501 AND EUROPA DRIVE
STA 23+00 - STA 36+70**

I:\OCT-2004\1445
 dt:\users\users\sign\TIP_P\Projects\U4008\Proposed\U4008 Prop Sht Sign9.psh
 10/12/04