

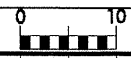
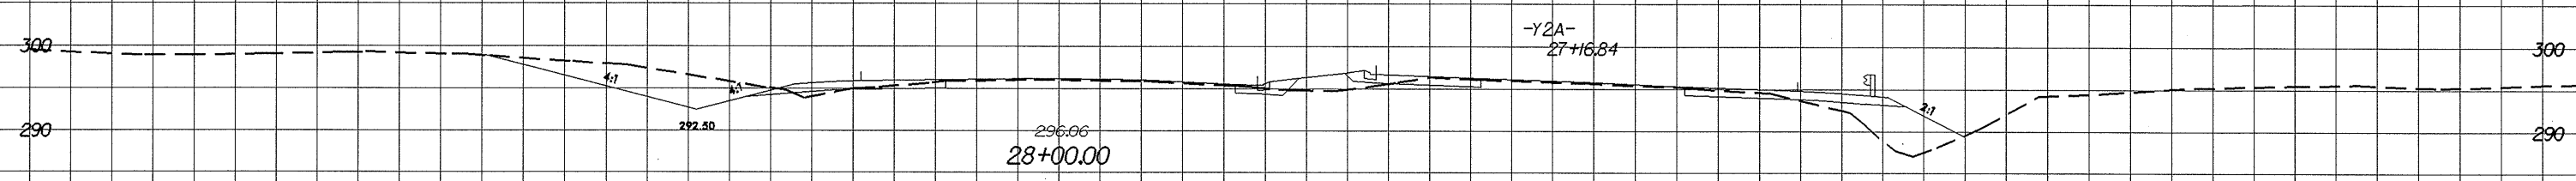
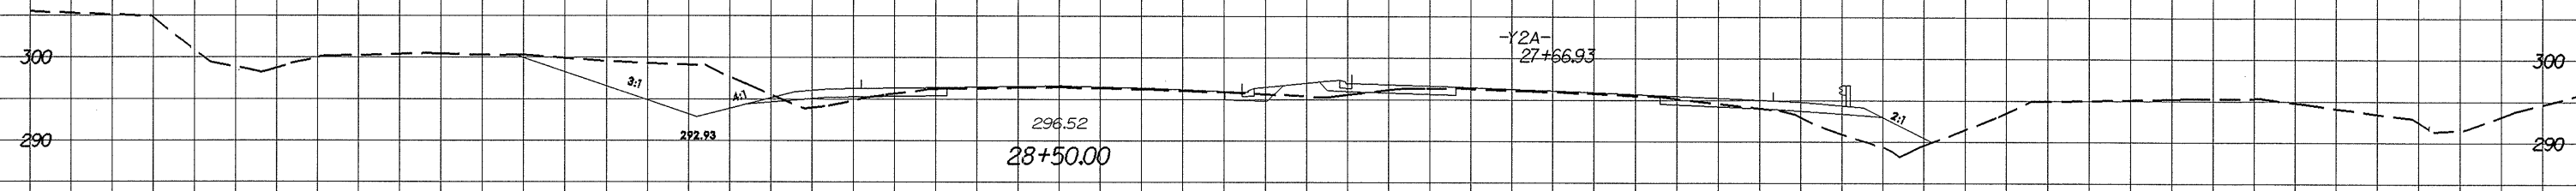
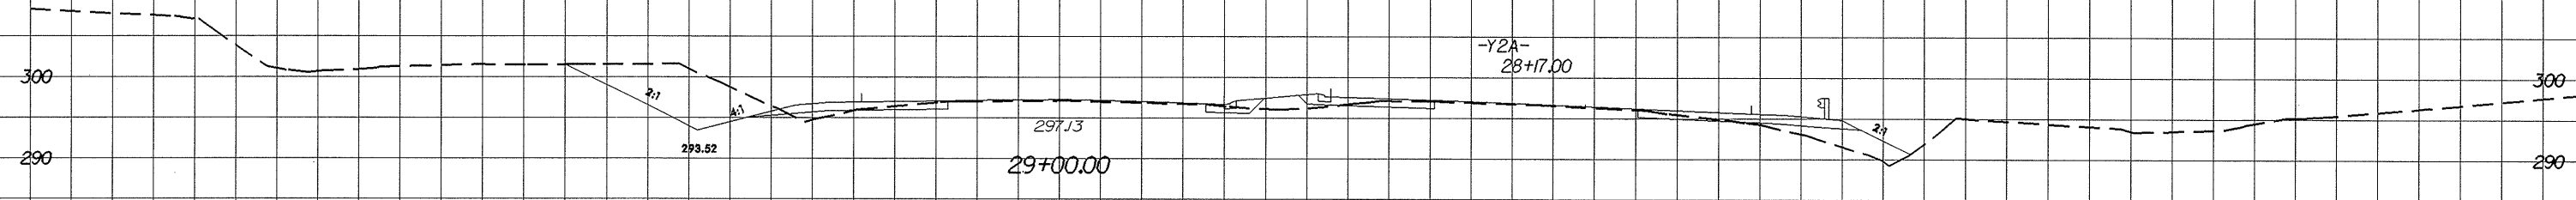


Rev. 3/16/01

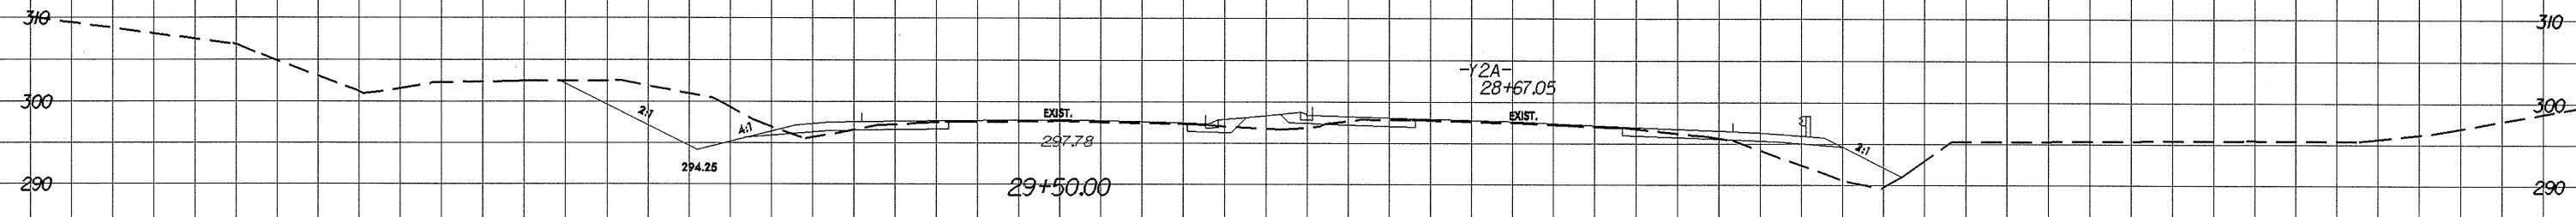

120 110 100 90 80 70 60 50 40 30 20 10 0 10 20 30 40 50 60 70 80 90 100 110 120 130 140 150 160 170 180

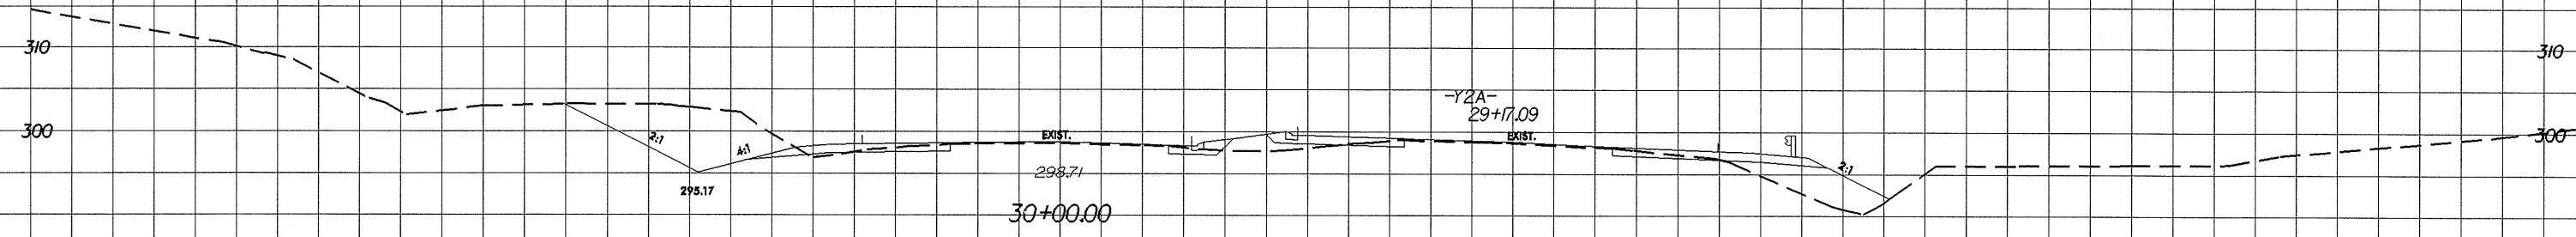

120 110 100 90 80 70 60 50 40 30 20 10 0 10 20 30 40 50 60 70 80 90 100 110 120 130 140 150 160 170 180

\*\*\*\*\*SYTIME\*\*\*\*\*  
\*\*\*\*\*DONDON\*\*\*\*\*  
\*\*\*\*\*SUSERRNAME\*\*\*\*\*