



Rev. 3/16/01

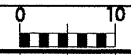

PROJ. REFERENCE NO.	SHEET NO.
U-4008	11

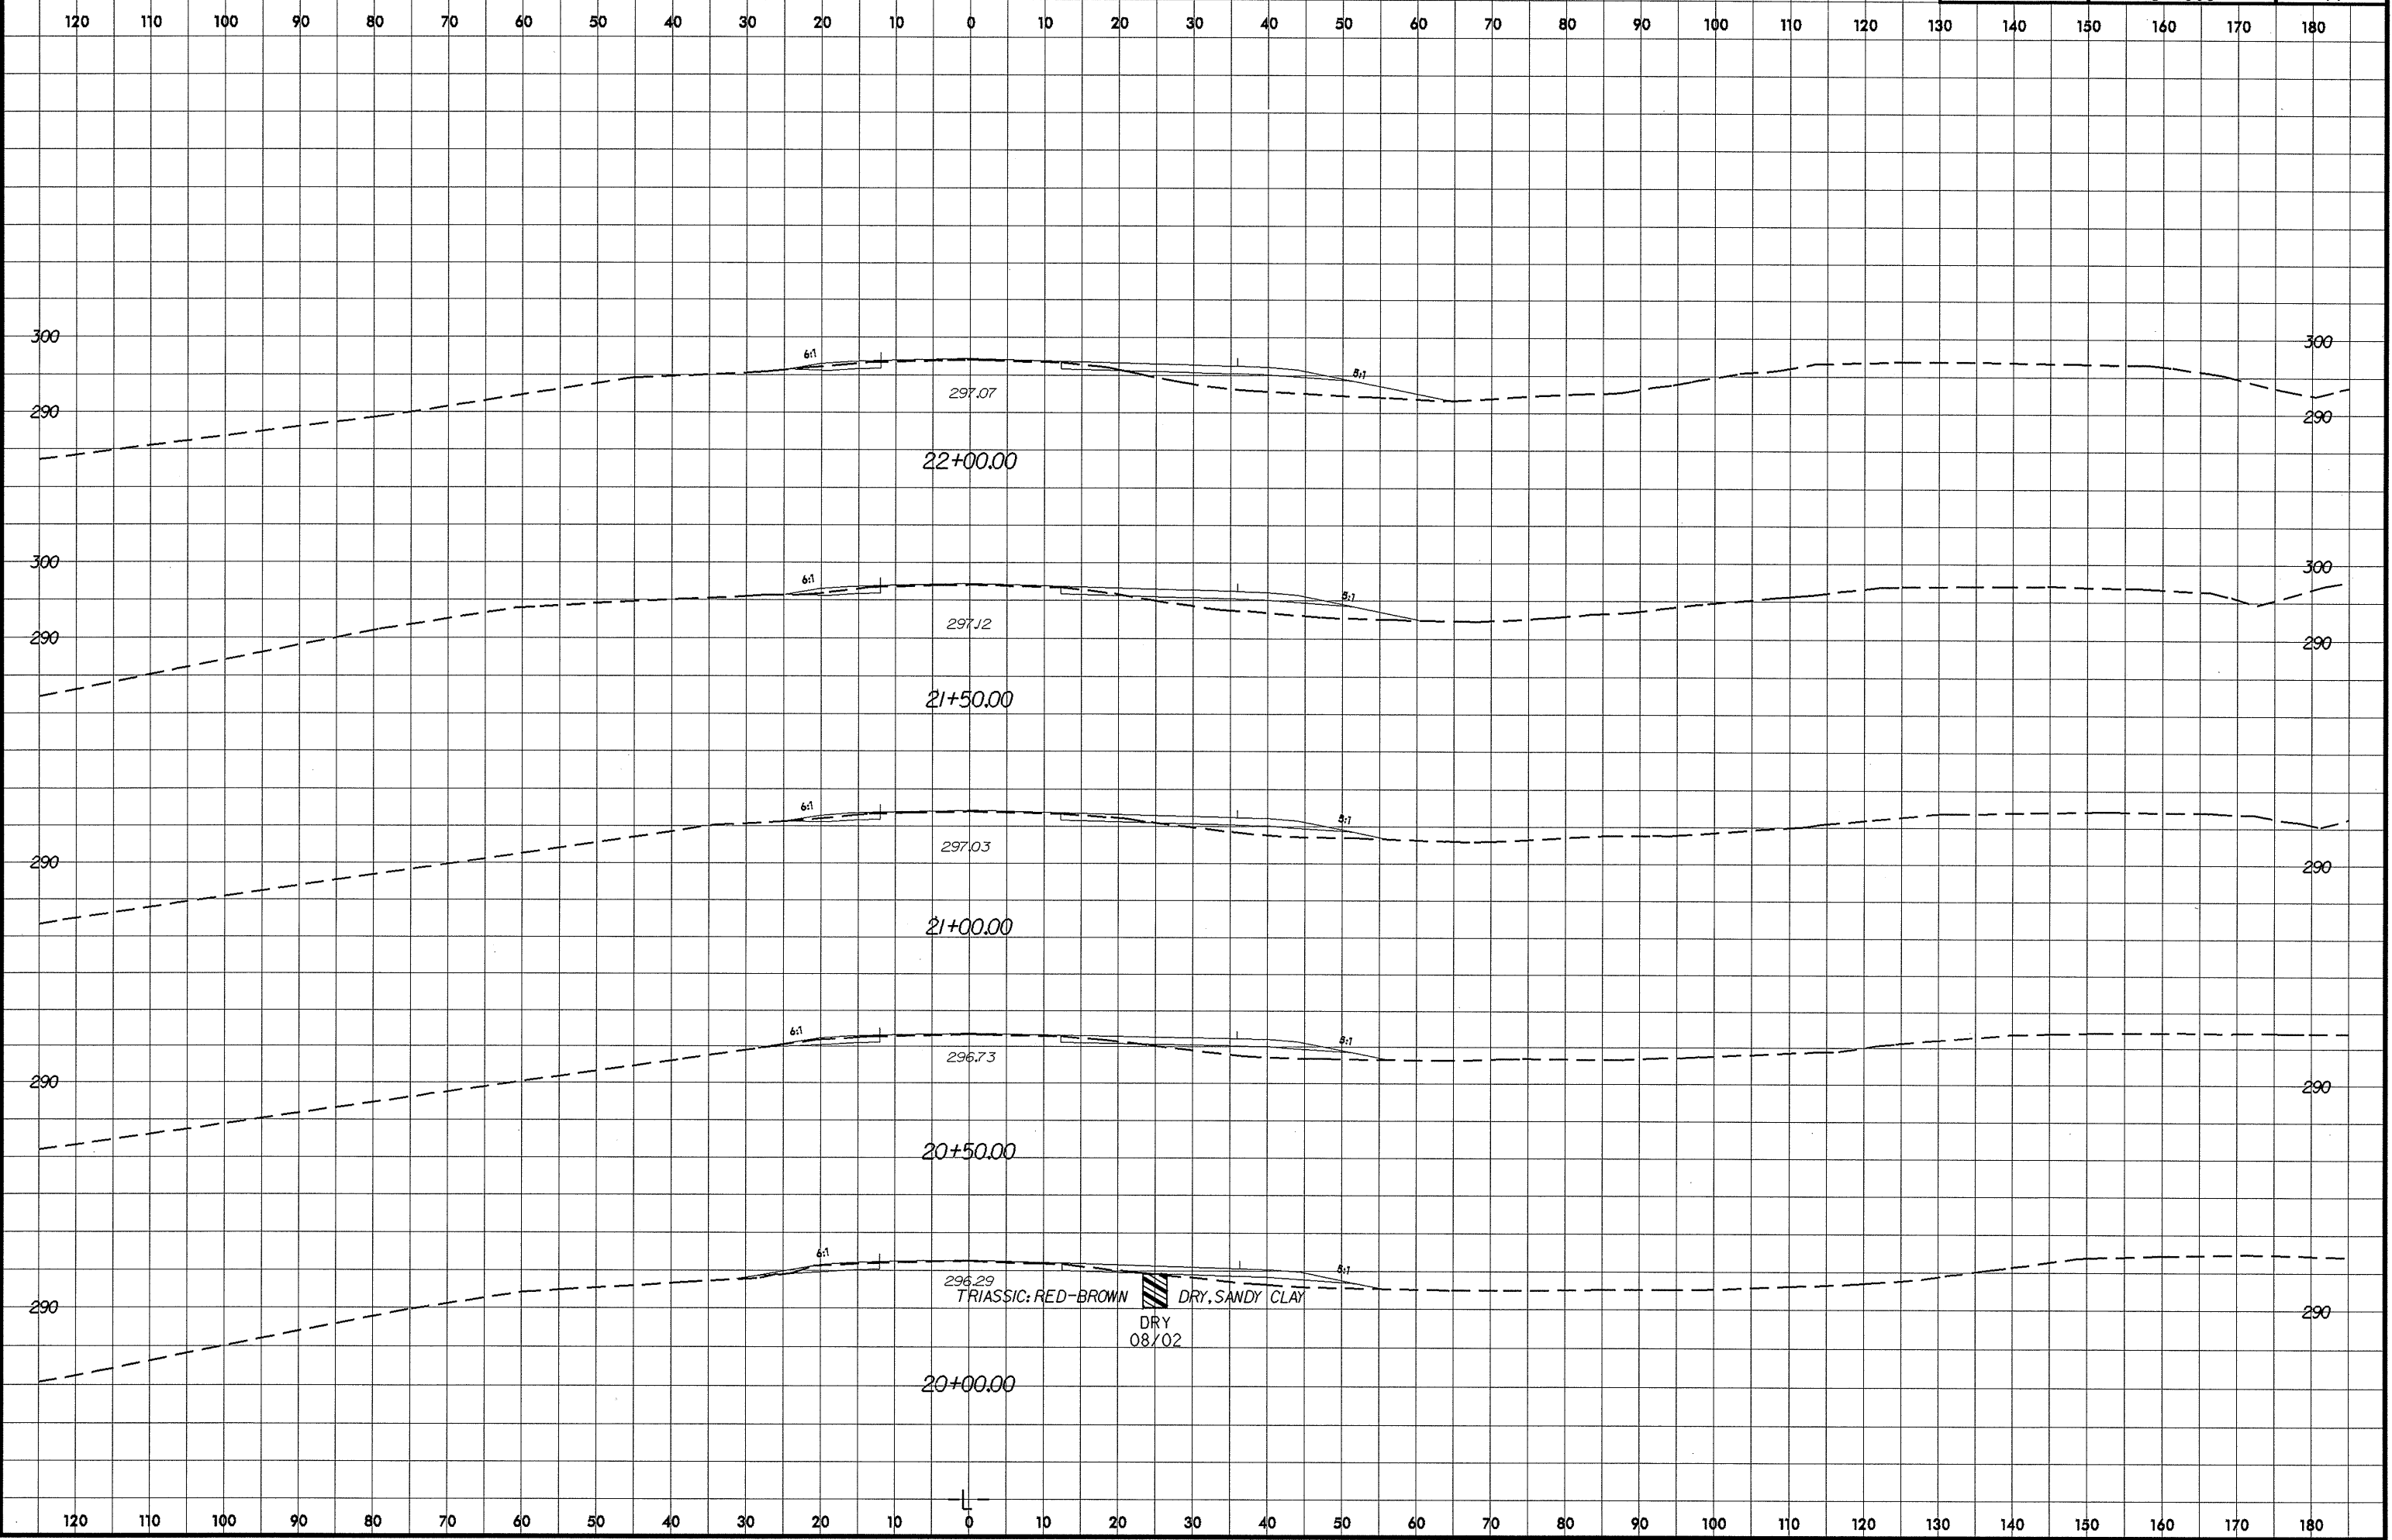

 SYSTEMS
 USER NAME
