
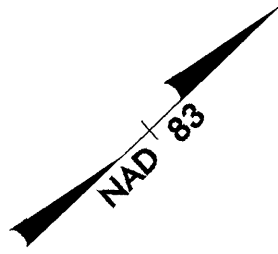


PROJECT REFERENCE NO.	SHEET NO.
U-4008	7
R/W SHEET NO.	
ROADWAY DESIGN ENGINEER	HYDRAULICS ENGINEER
INCOMPLETE PLANS DO NOT USE FOR R/W ACQUISITION PRELIMINARY PLANS DO NOT USE FOR CONSTRUCTION	

-Y4A-		-Y2A-	
PI Sta 11+22.70	PI Sta 13+63.65	PI Sta 23+15.40	PI Sta 27+99.13
$\Delta = 25^{\circ} 30' 33.5" (RT)$	$\Delta = 30^{\circ} 42' 07.3" (LT)$	$\Delta = 3^{\circ} 35' 33.1" (RT)$	$\Delta = 6^{\circ} 10' 37.9" (RT)$
$D = 19^{\circ} 05' 54.9"$	$D = 19^{\circ} 05' 54.9"$	$D = 1^{\circ} 25' 56.6"$	$D = 0^{\circ} 52' 53.3"$
$L = 133.57'$	$L = 160.76'$	$L = 250.81'$	$L = 700.78'$
$T = 67.91'$	$T = 82.36'$	$T = 125.44'$	$T = 350.73'$
$R = 300.00'$	$R = 300.00'$	$R = 4,000.00'$	$R = 6,500.00'$
SE = SEE PLANS	SE = SEE PLANS	SE = SEE PLANS	SE = SEE PLANS

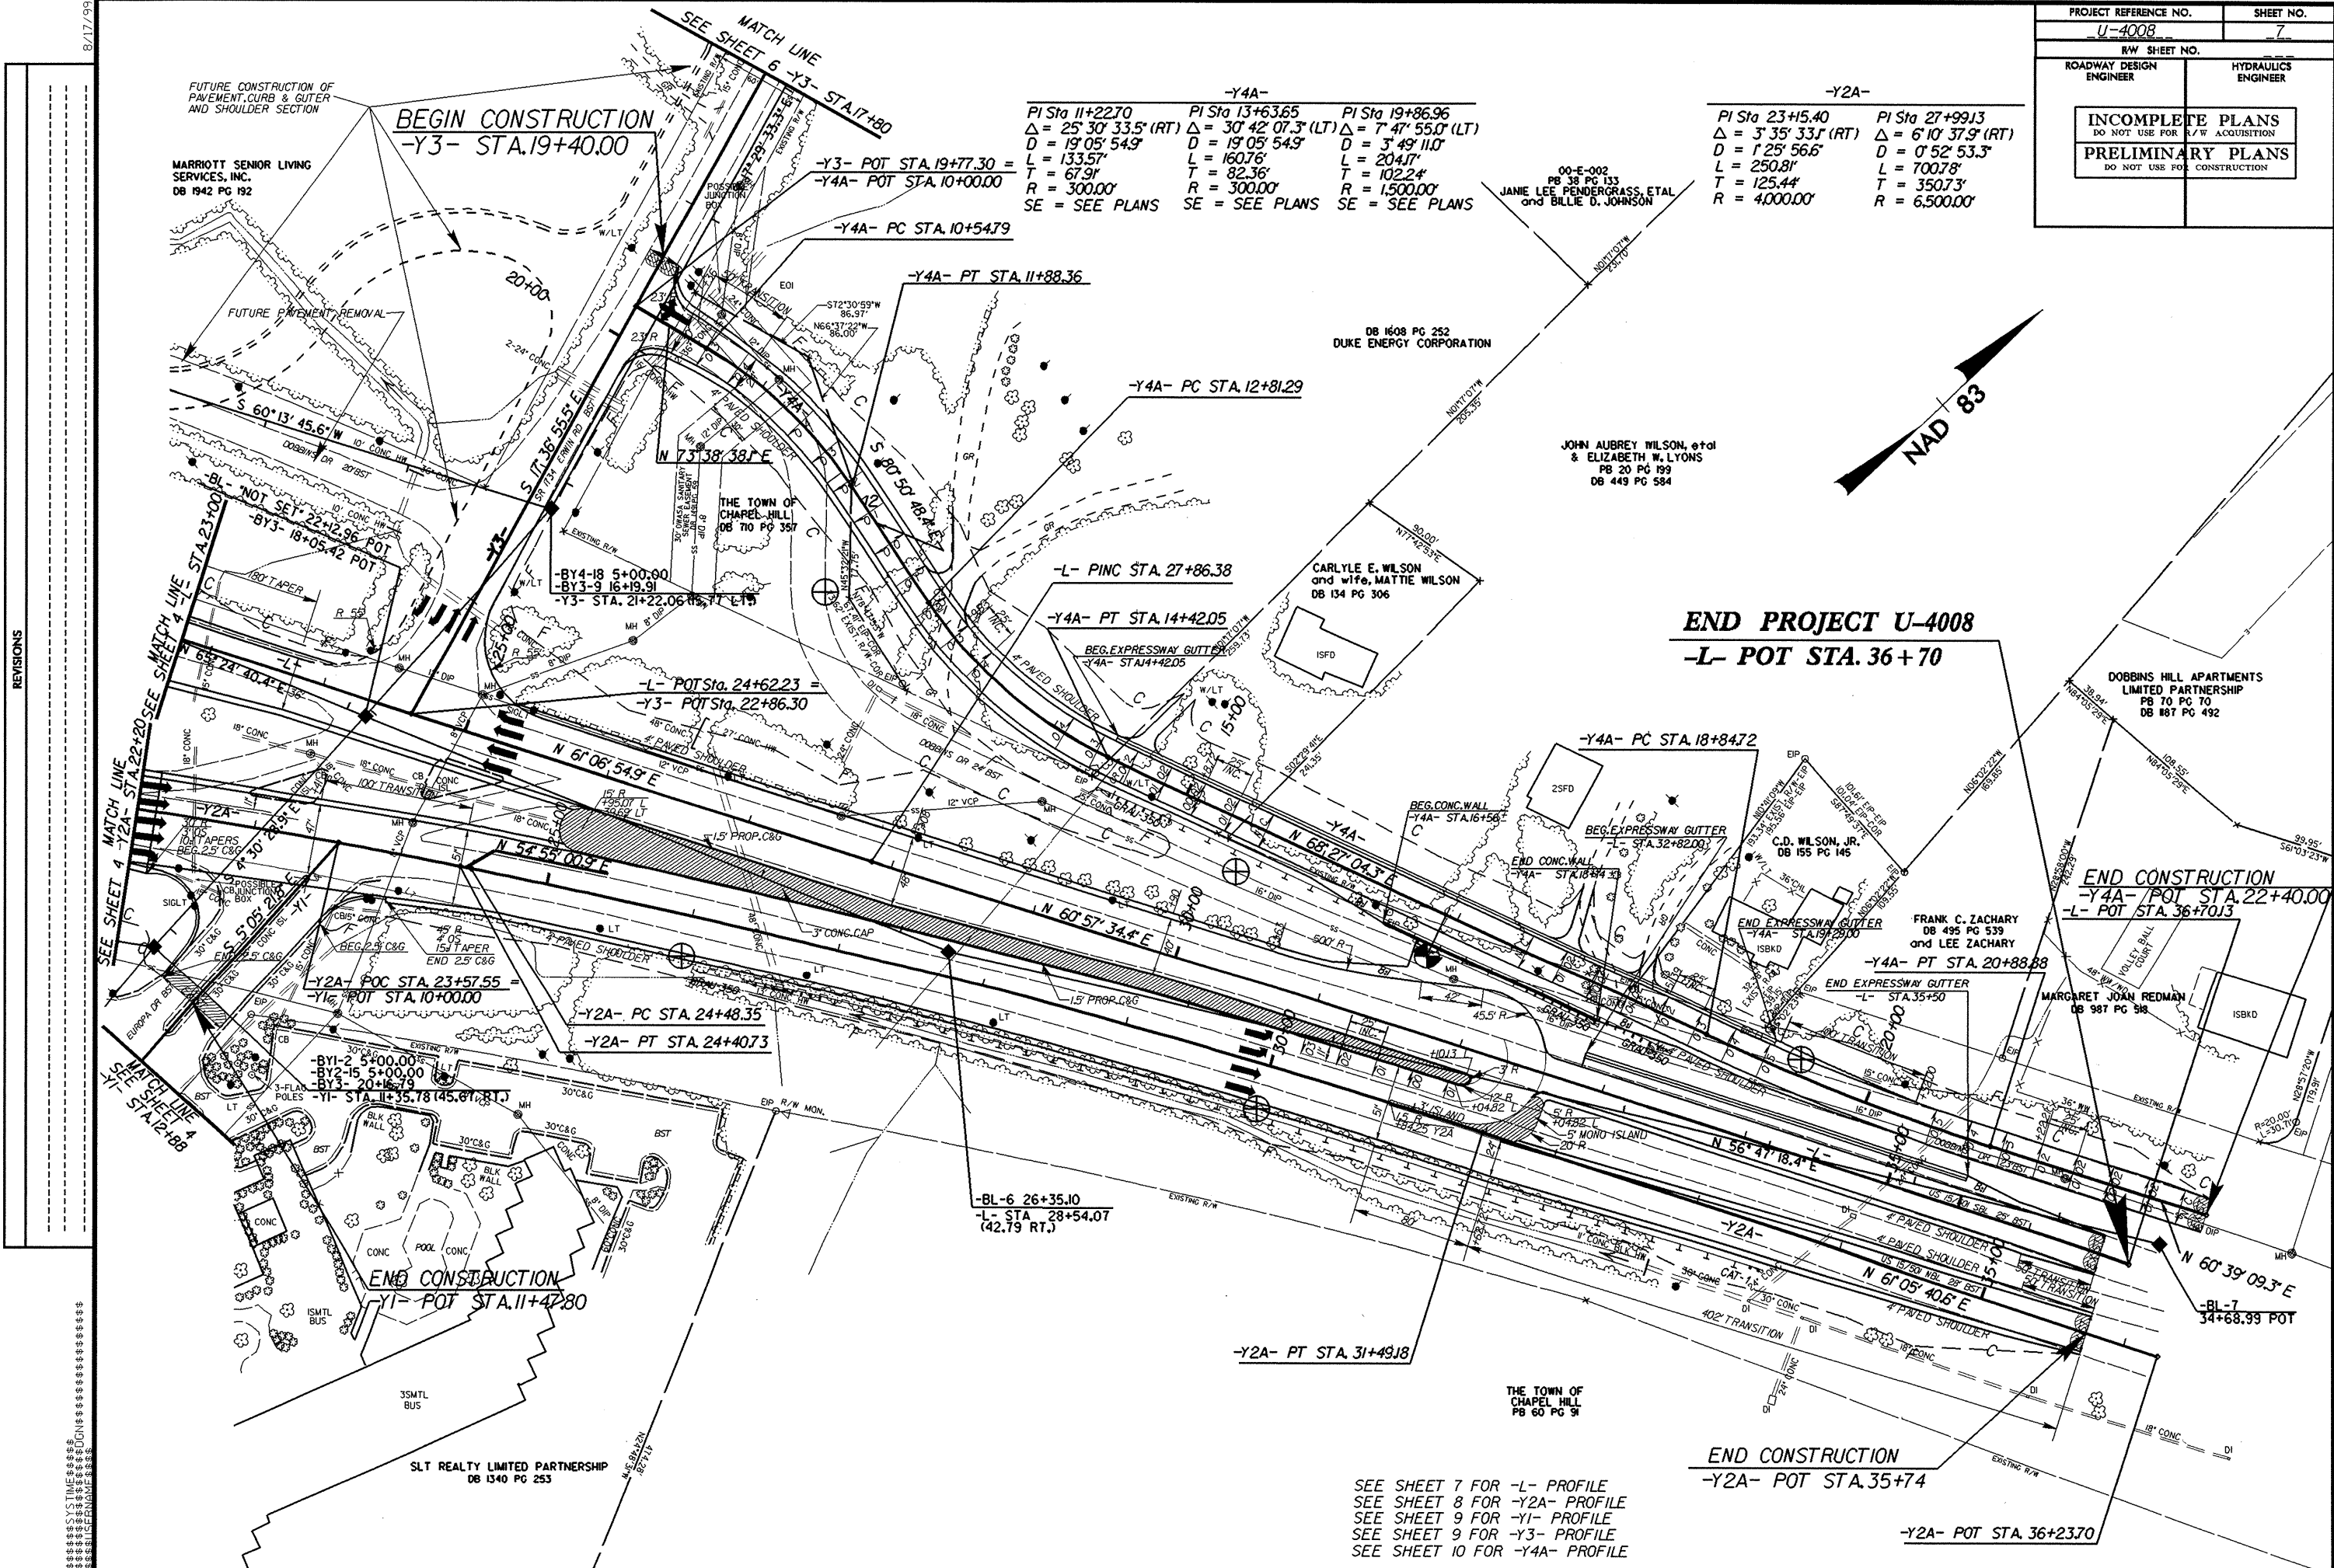

REVISIONS

SEE SHEET 7 FOR -L- PROFILE
 SEE SHEET 8 FOR -Y2A- PROFILE
 SEE SHEET 9 FOR -Y1- PROFILE
 SEE SHEET 9 FOR -Y3- PROFILE
 SEE SHEET 10 FOR -Y4A- PROFILE

8/17/99

V:\SYSTEMS\CONSTRUCTION\U-4008\U-4008-7.dwg
 11/11/99 10:00 AM
 J:\PROJECTS\U-4008\U-4008-7.dwg
 11/11/99 10:00 AM
 J:\PROJECTS\U-4008\U-4008-7.dwg
 11/11/99 10:00 AM