



B/23/99

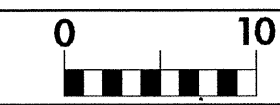

PROJ. REFERENCE NO.  
U-4008

SHEET NO.  
X-10

170 160 150 140 130 120 110 100 90 80 70 60 50 40 30 20 10 0 10 20 30 40 50 60 70 80 90 100 110 120 130

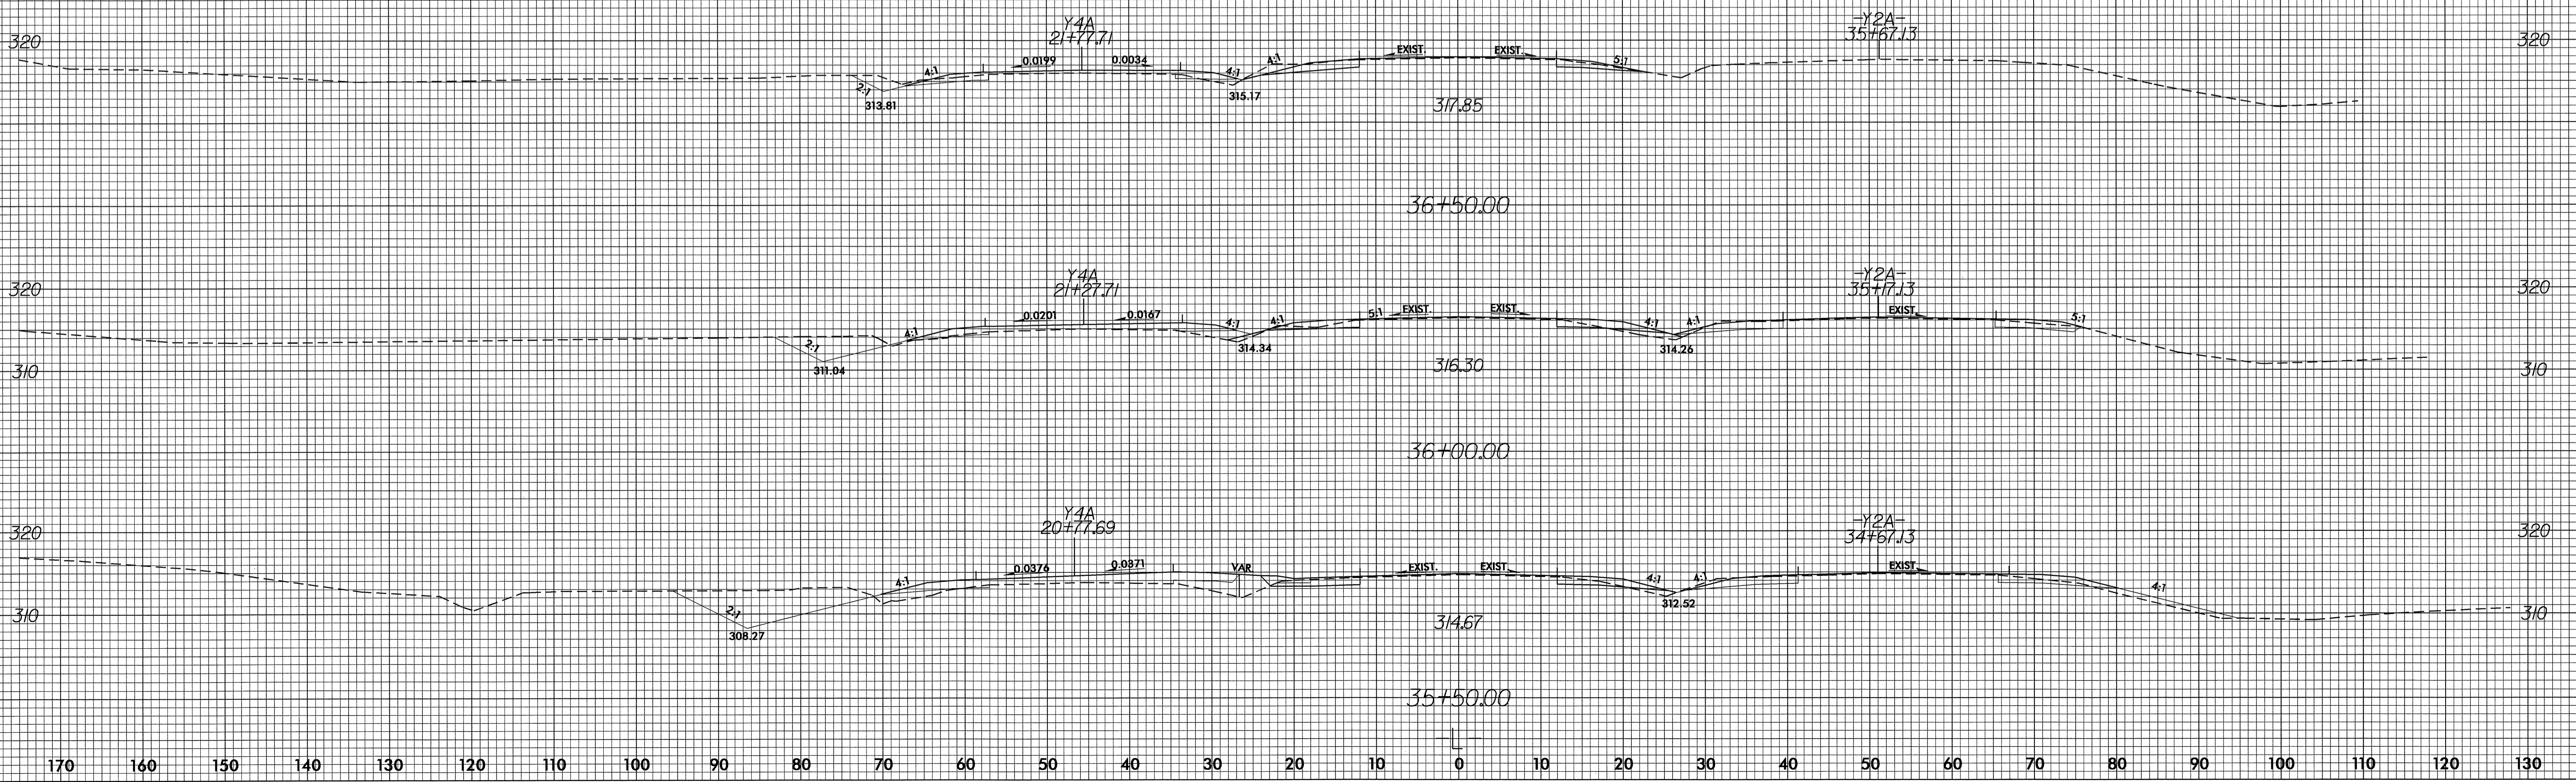

14-SEP-2004 08:00  
E:\xsc\14008-2\p1  
SkRogland

170 160 150 140 130 120 110 100 90 80 70 60 50 40 30 20 10 0 10 20 30 40 50 60 70 80 90 100 110 120 130