



8/23/99

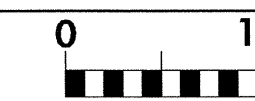

PROJ. REFERENCE NO.
U-4008

SHEET NO.
X-5

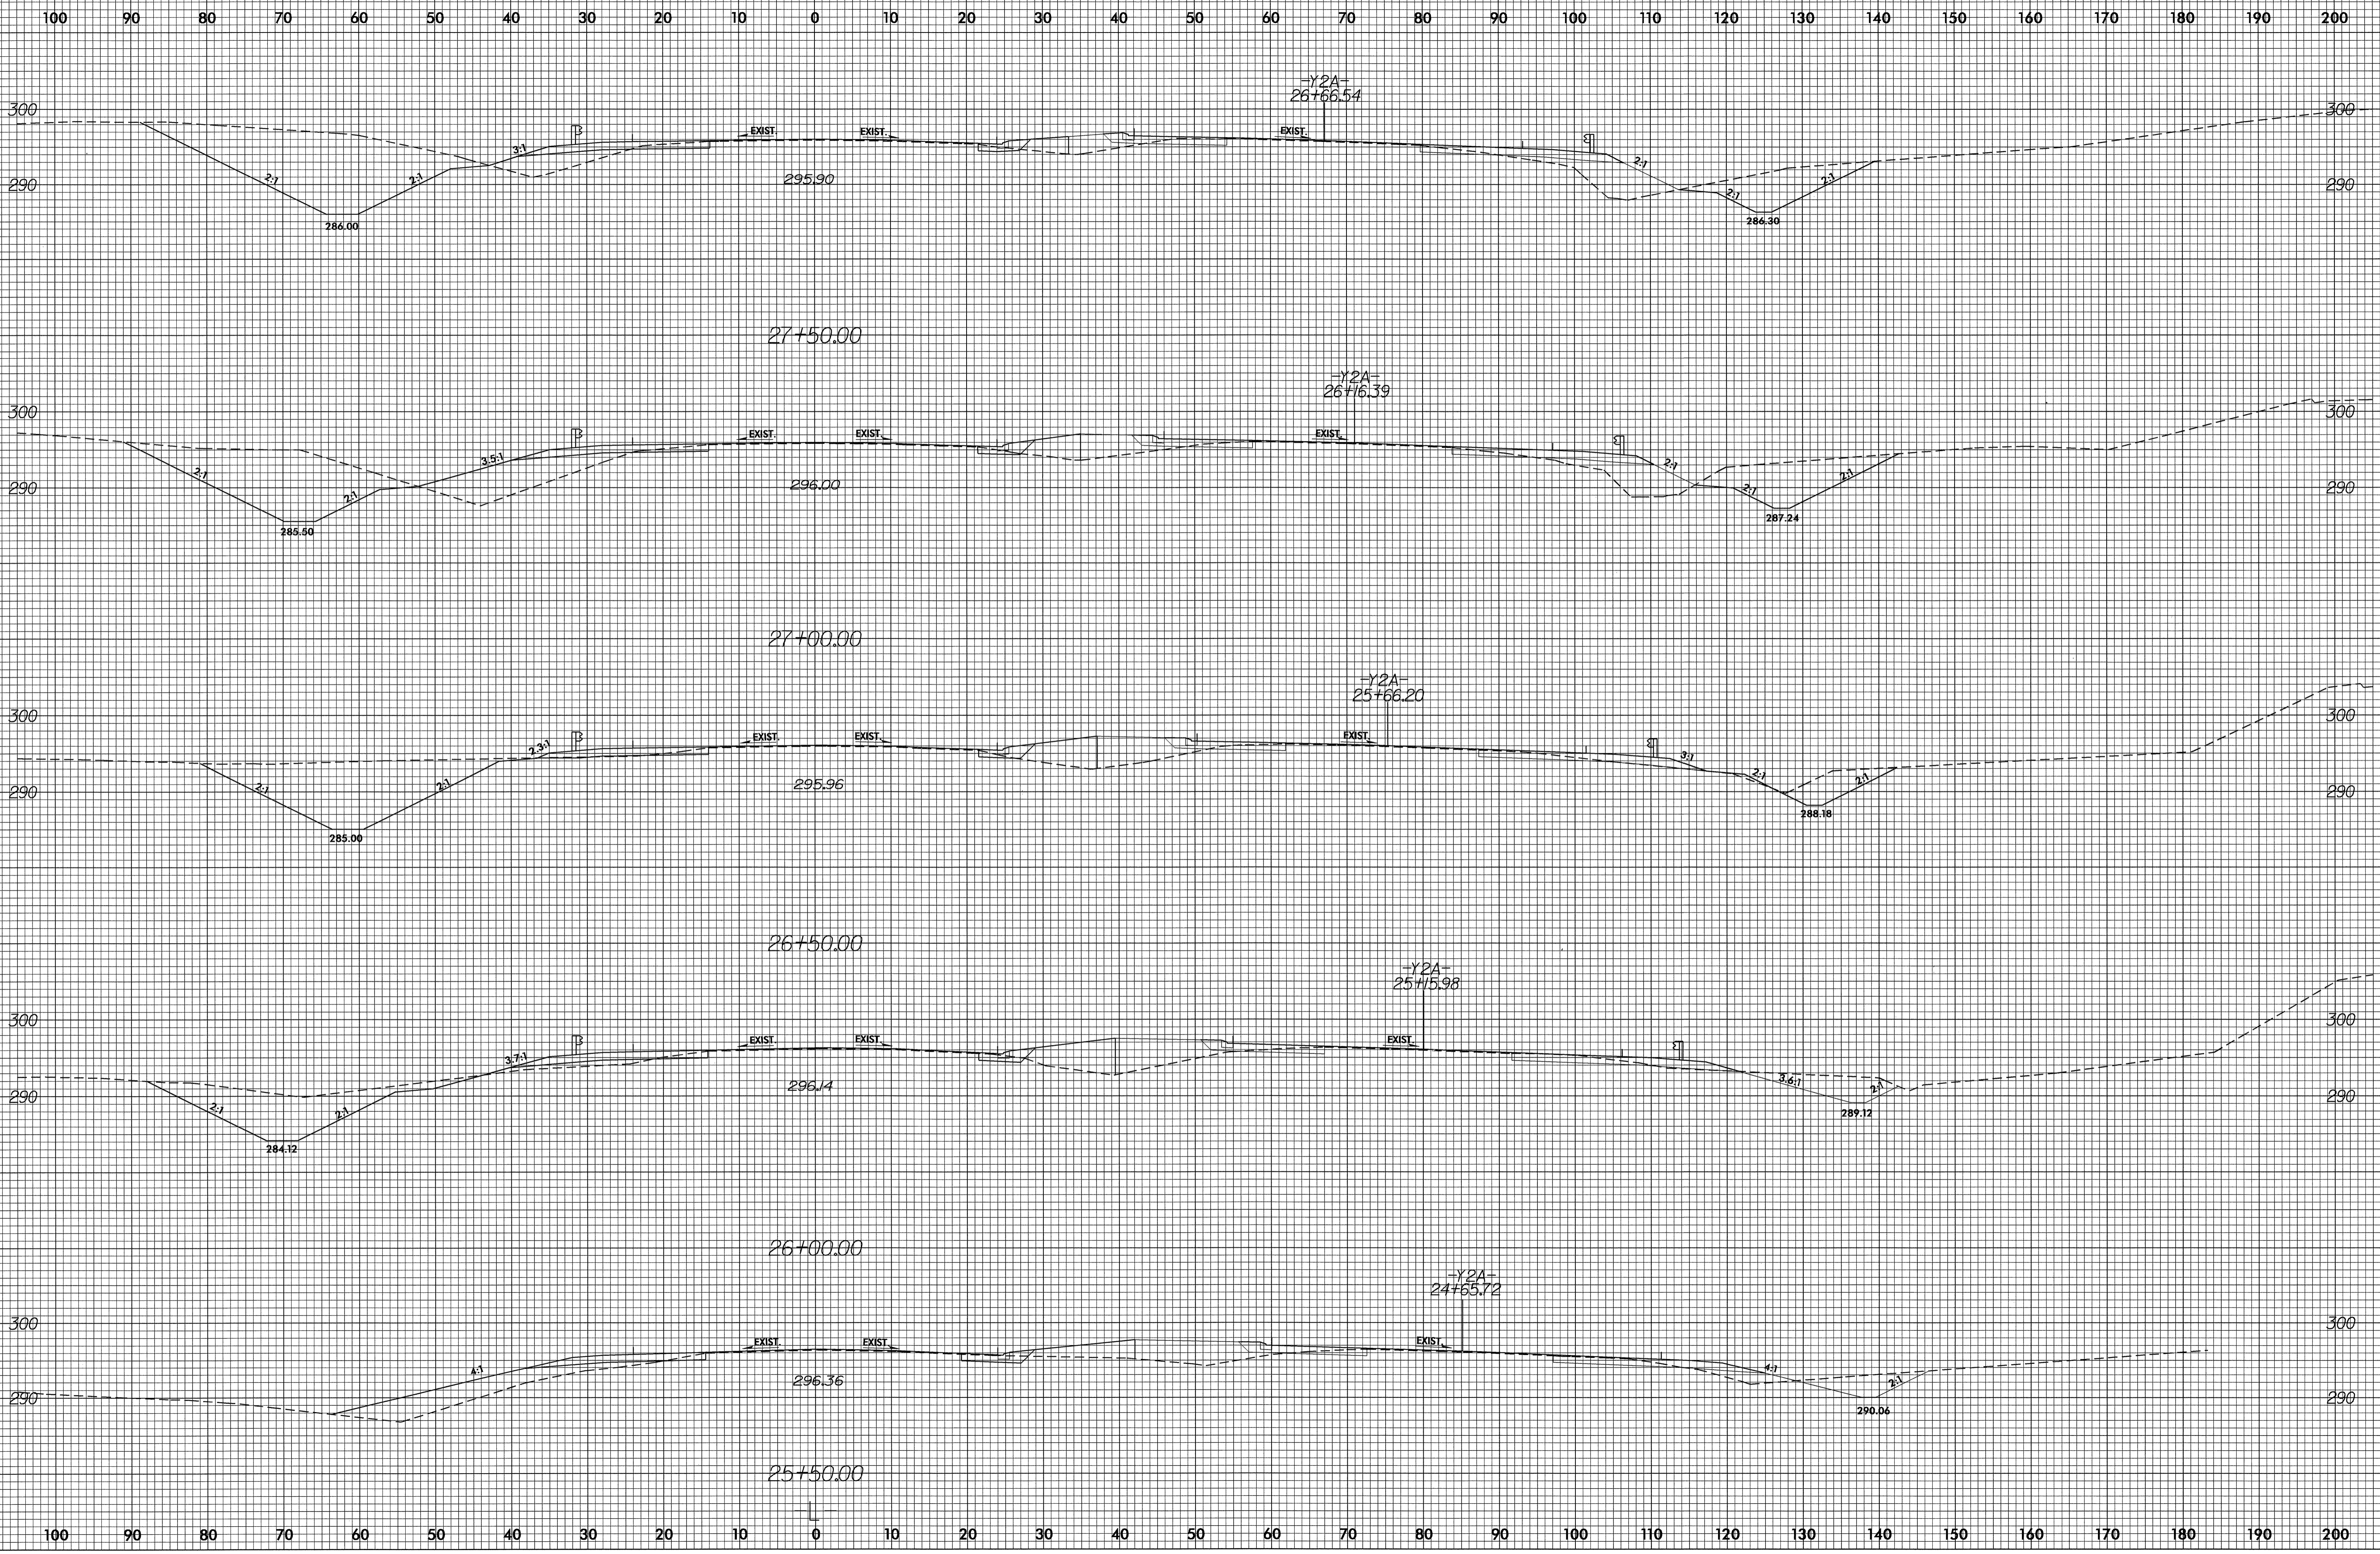

14-SEP-2004 07:59
R:\pse\14008\p1
SKRegland RD212455