


8/23/99

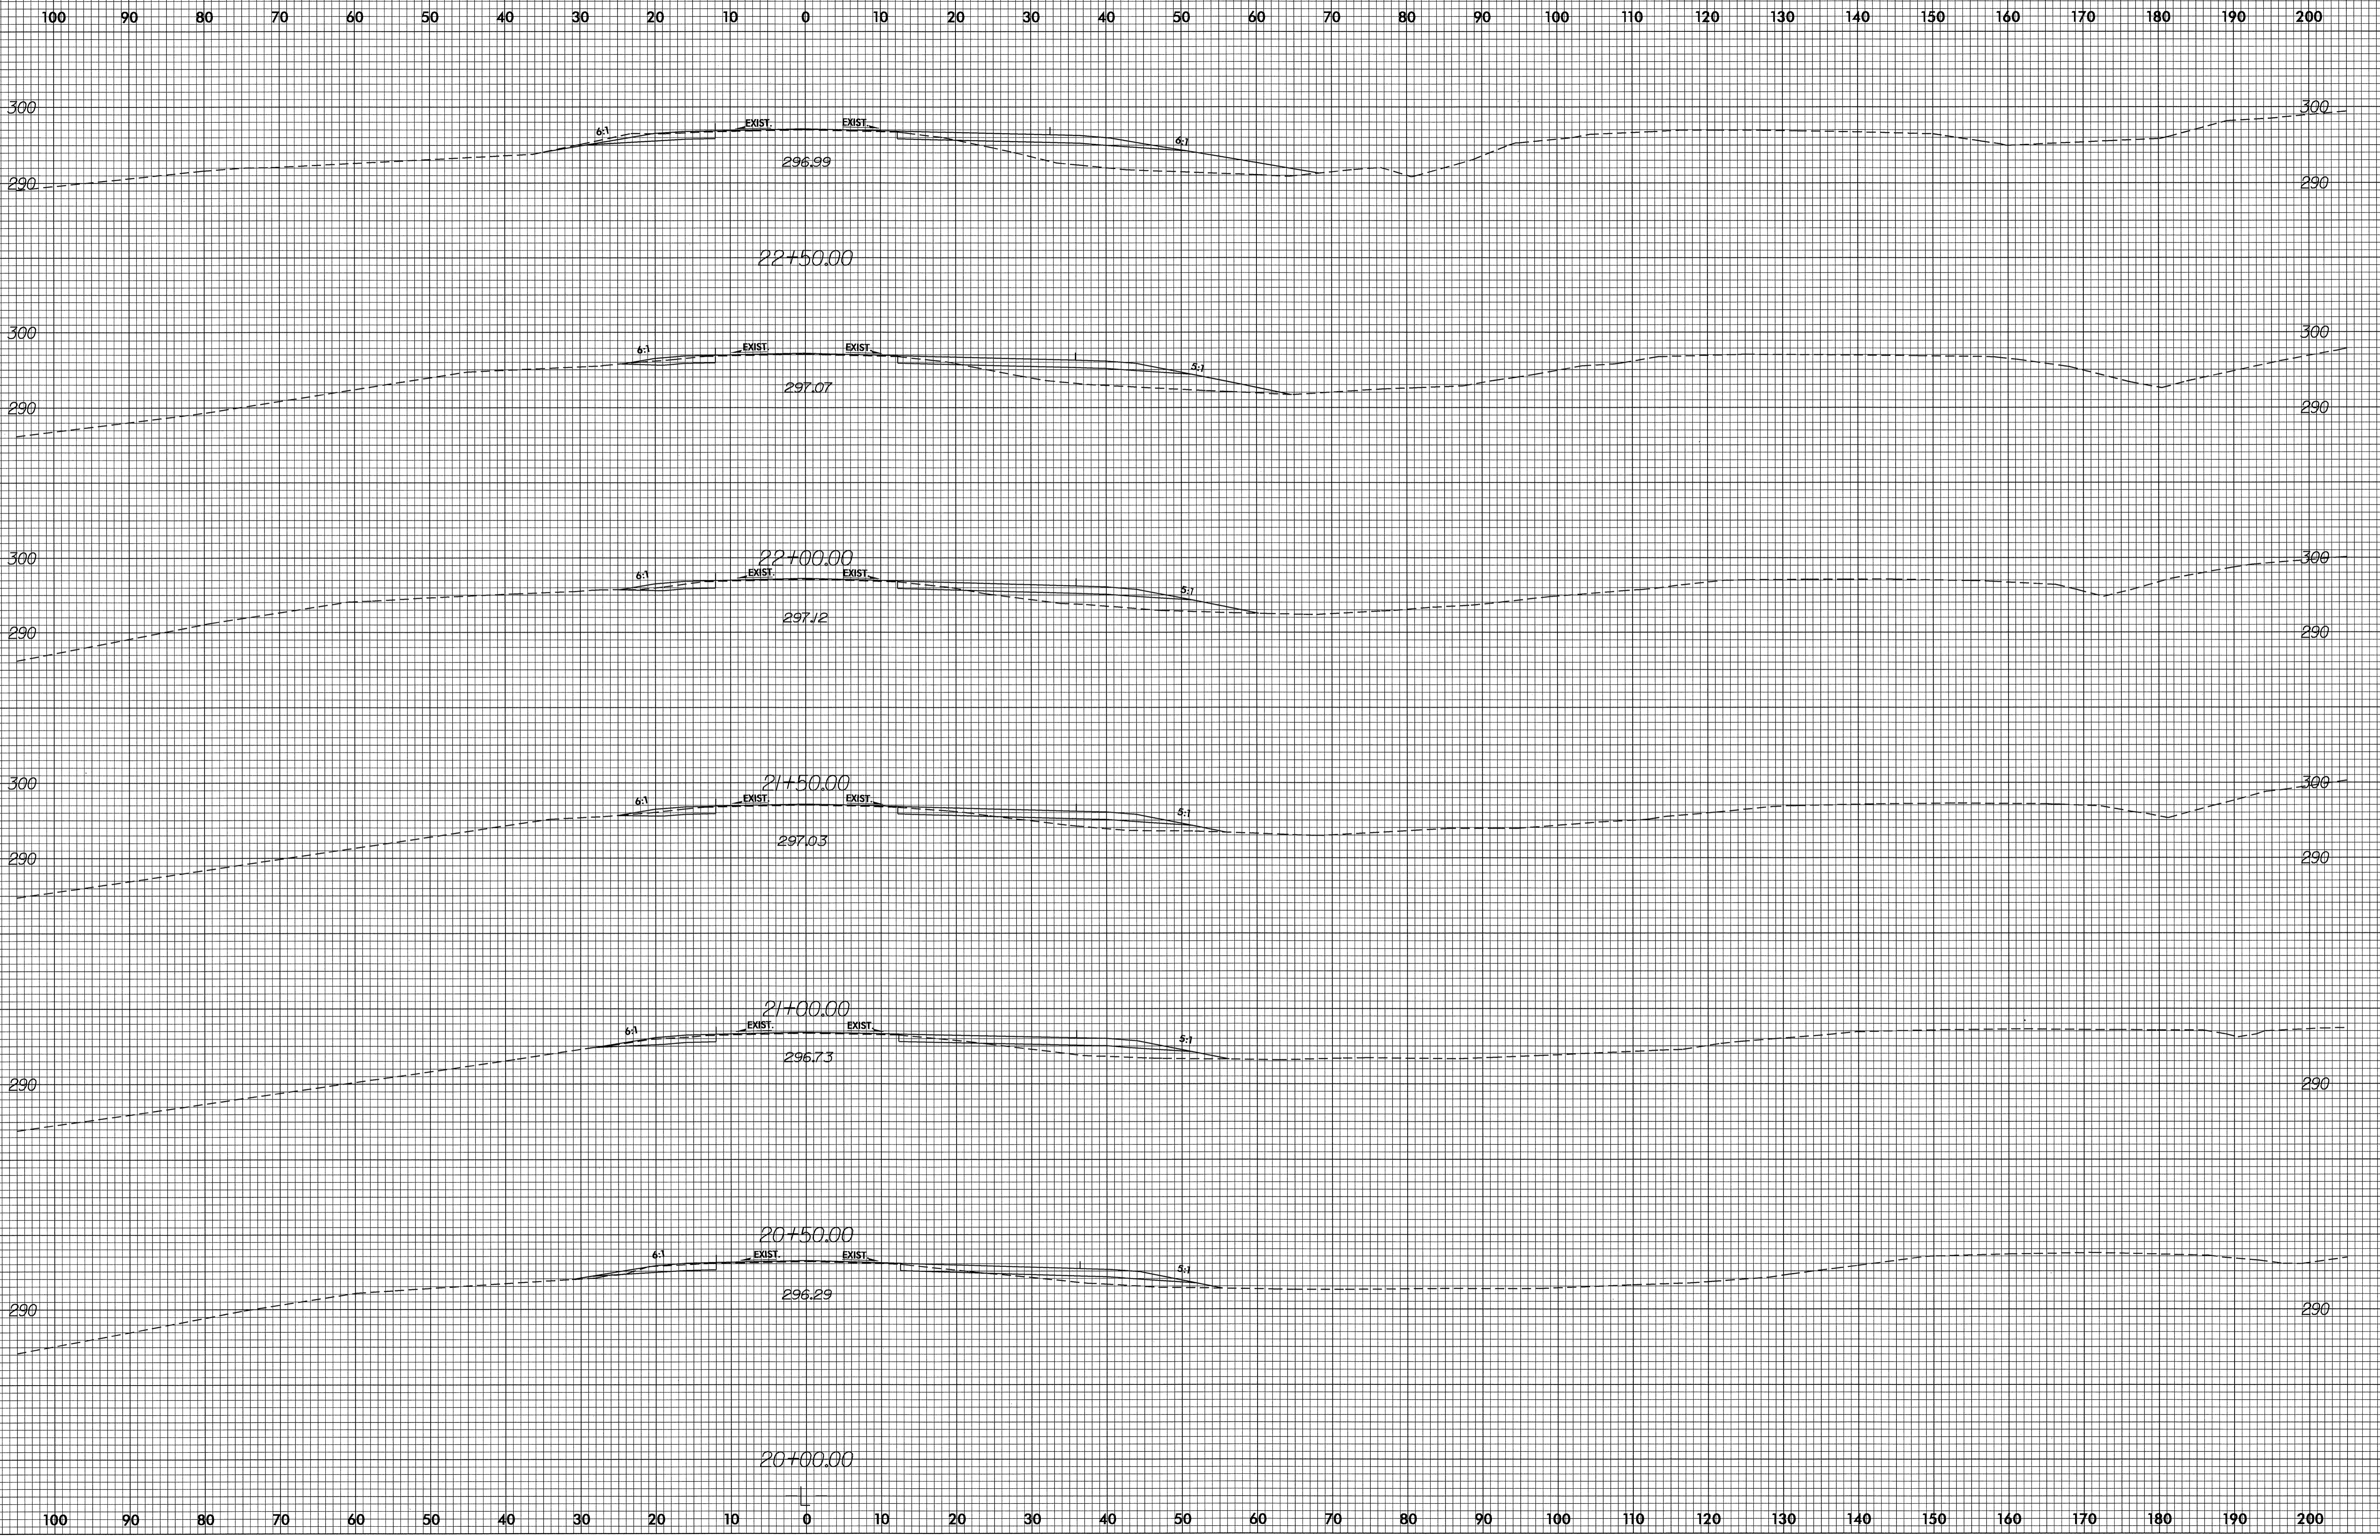

PROJ. REFERENCE NO.	SHEET NO.
U-4008	X-3

PROJ. REFERENCE NO.	SHEET NO.
U-4008	X-3



14-SEP-2004 07:59  
 R:\ss\U4008\XPL  
 SKRegland R0212455