


PROJECT REFERENCE NO. R-2539C		SHEET NO. EC-45/CONST.17
R / W SHEET NO.		
ROADWAY DESIGN ENGINEER	HYDRAULICS ENGINEER	
CONST.REV.		
R/W REV.		
MATTHEW O. SALTER, et ux DB 195 PG 620		
JESSE BRAXTON CAHOON, et ux DB 339 - PG 792		

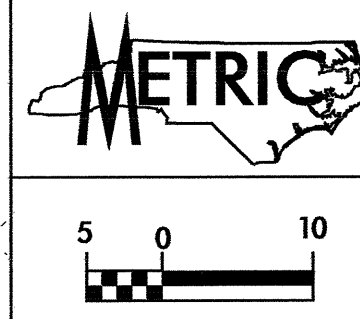

NOTE:
TEMPORARY SILT FENCE SHALL BE INSTALLED A MINIMUM OF 1 METER FROM TOE OF FILL IN WETLAND AREAS

