
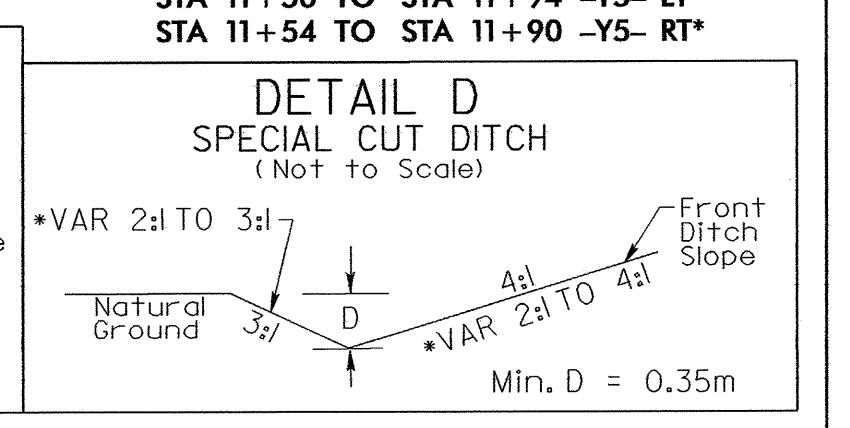
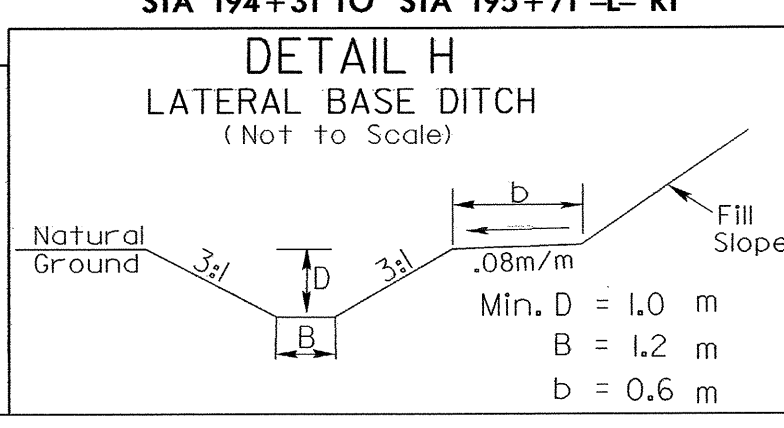
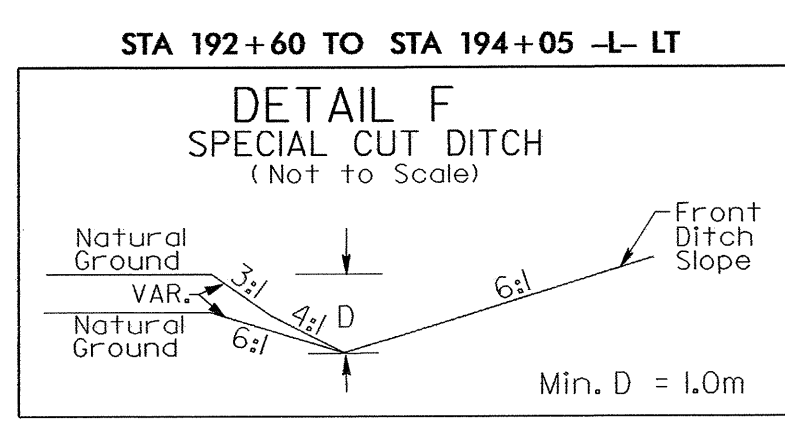


METRIC

CONST. REV.
R/W REV.

PROJECT REFERENCE NO. R-2539C	SHEET NO. EC-43/CONST.15
R/W SHEET NO.	
ROADWAY DESIGN ENGINEER	HYDRAULICS ENGINEER

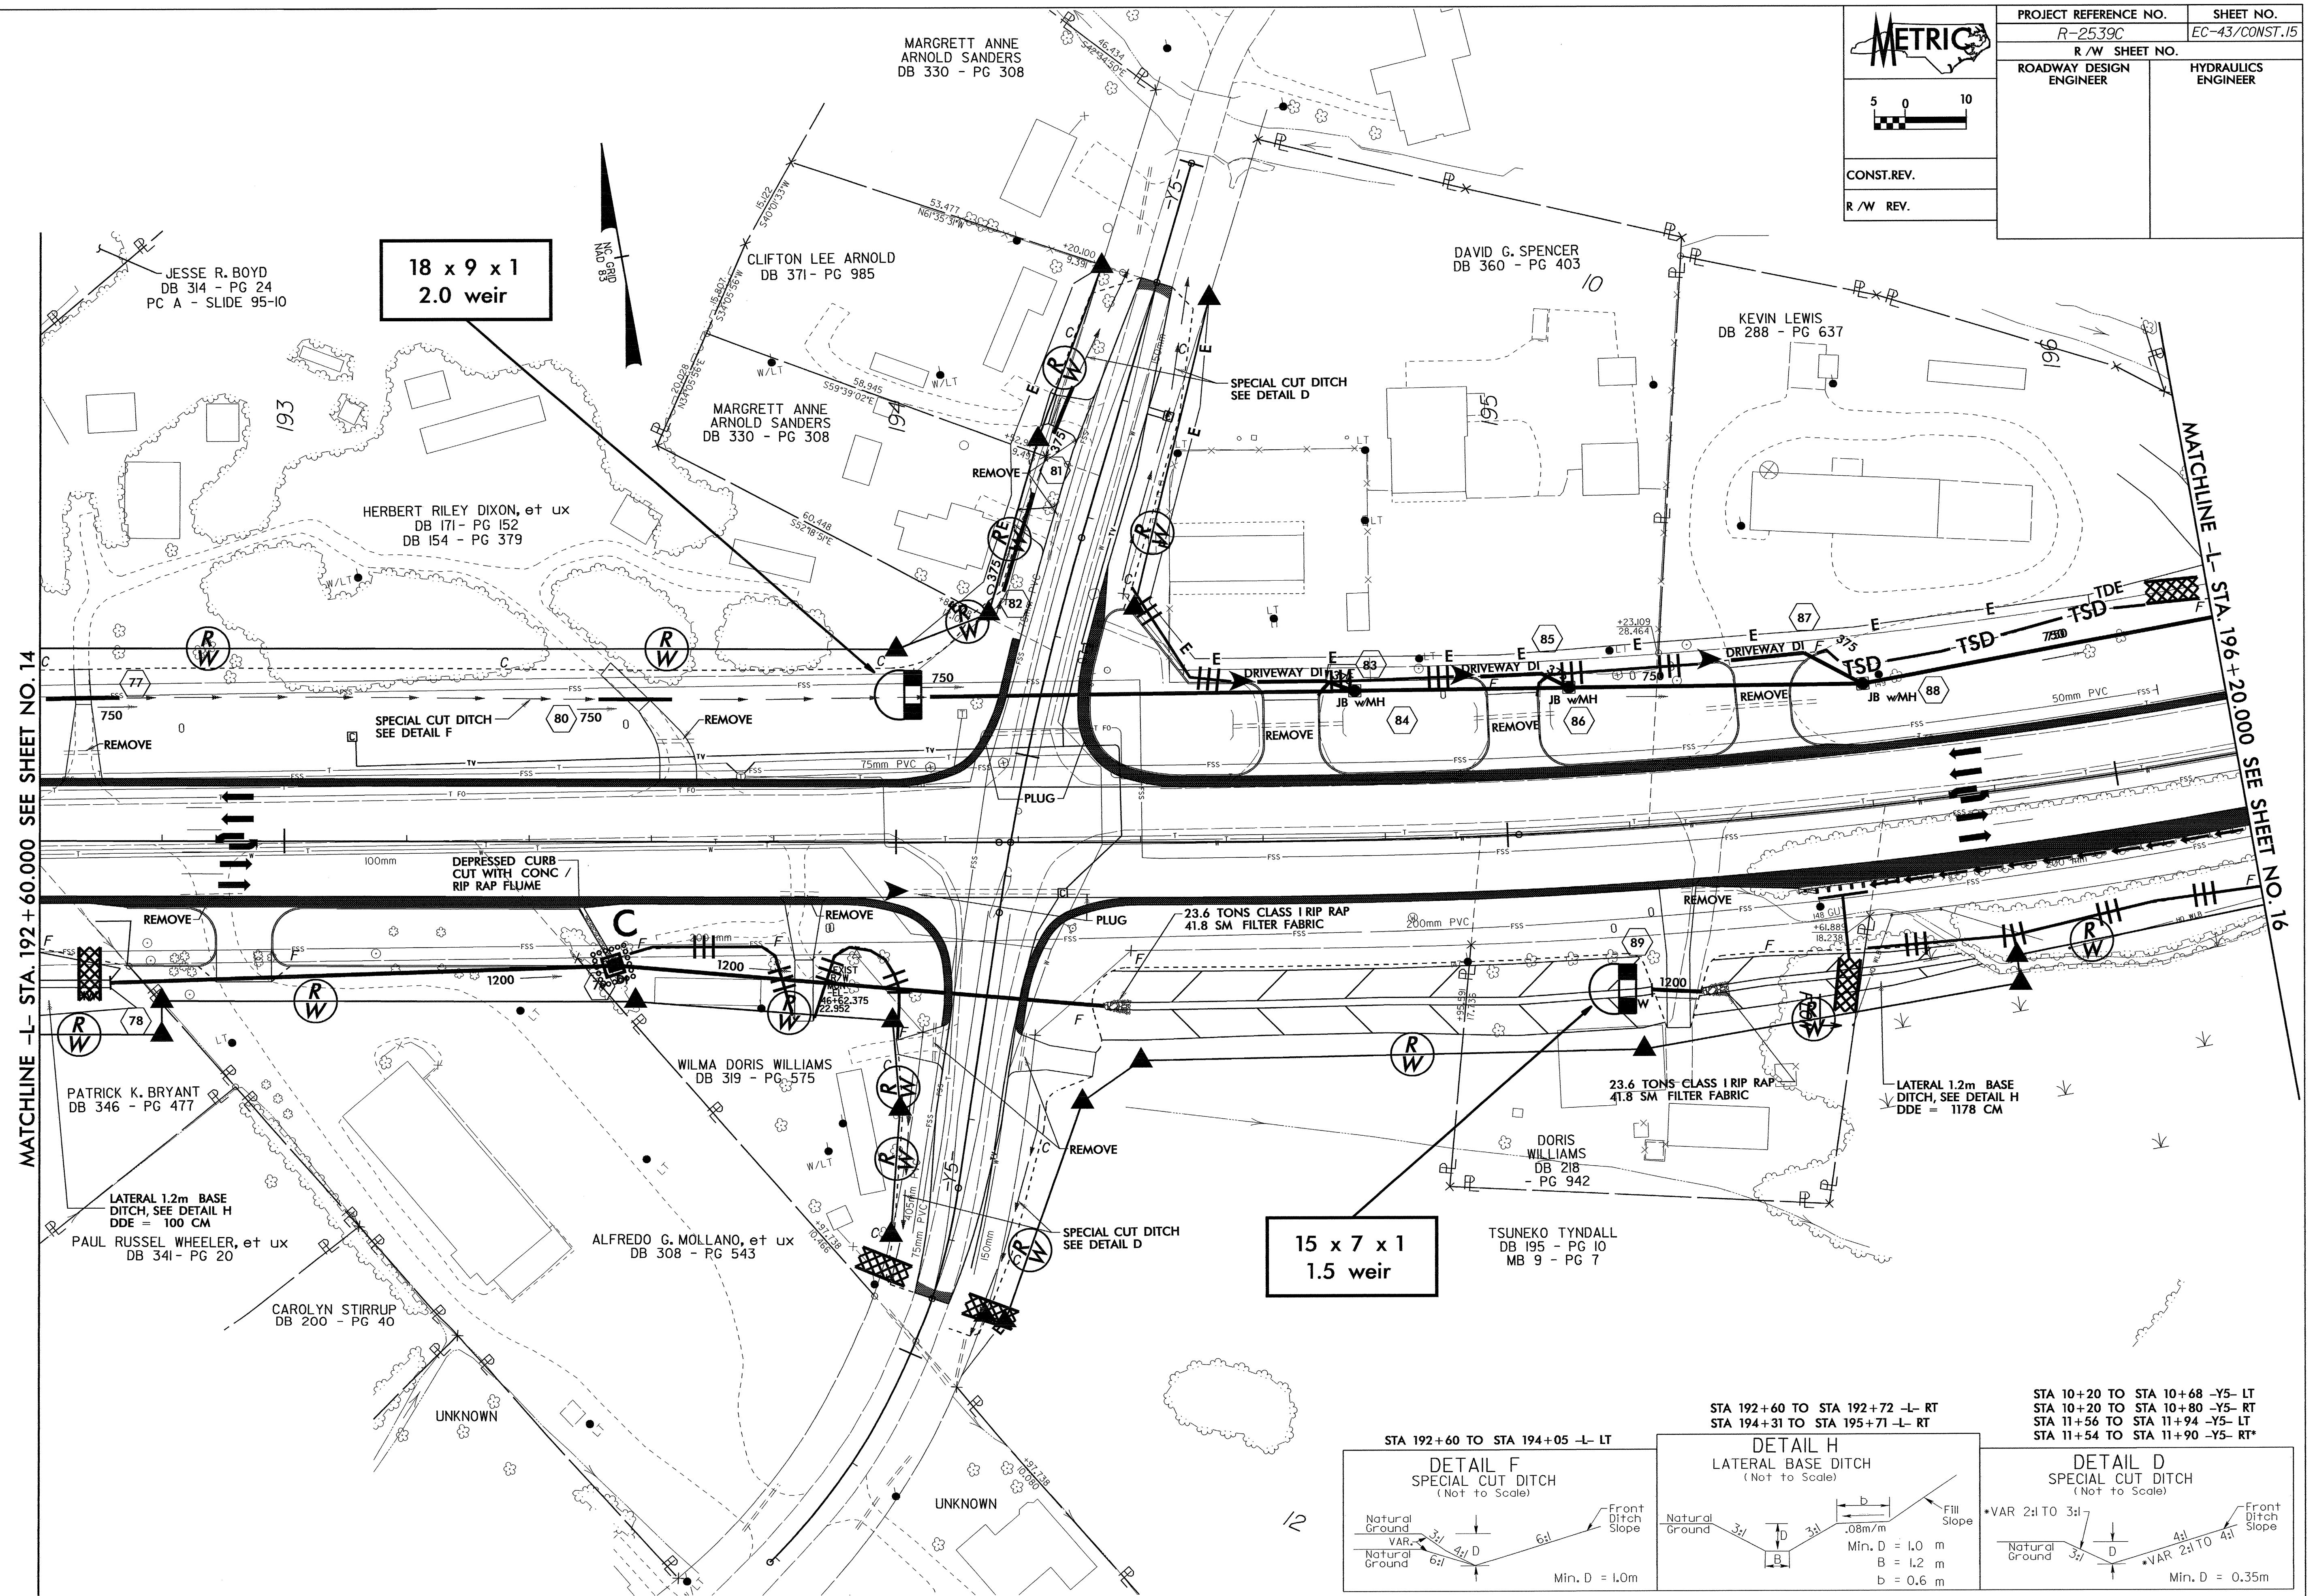

6/10/23
 04 MAY 2023 09:57 R:\Projects\2539C\15.PSH
 m:\gibson