


 5 0 10 CONST. REV. R/W REV.	PROJECT REFERENCE NO.	SHEET NO.
	R-2539C	EC-36/CONST.8
ROADWAY DESIGN ENGINEER		HYDRAULICS ENGINEER

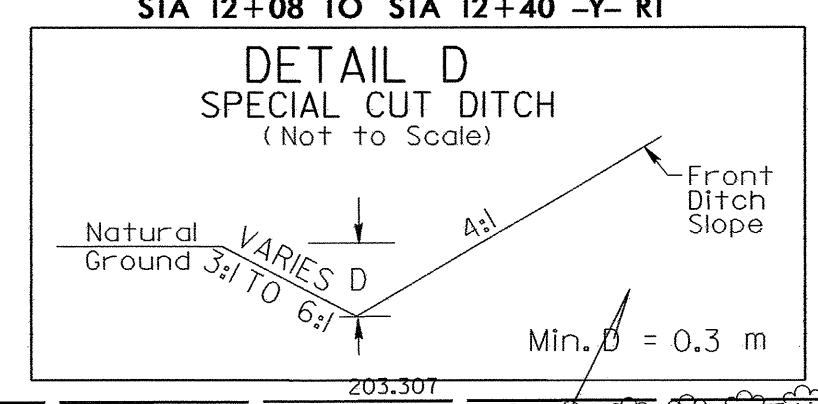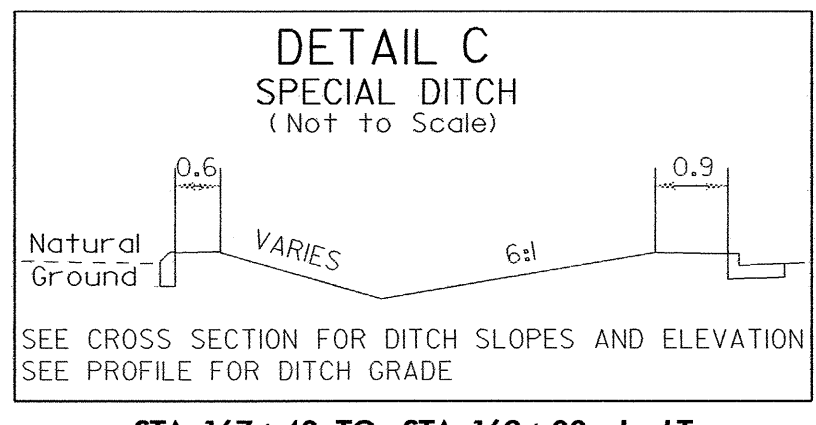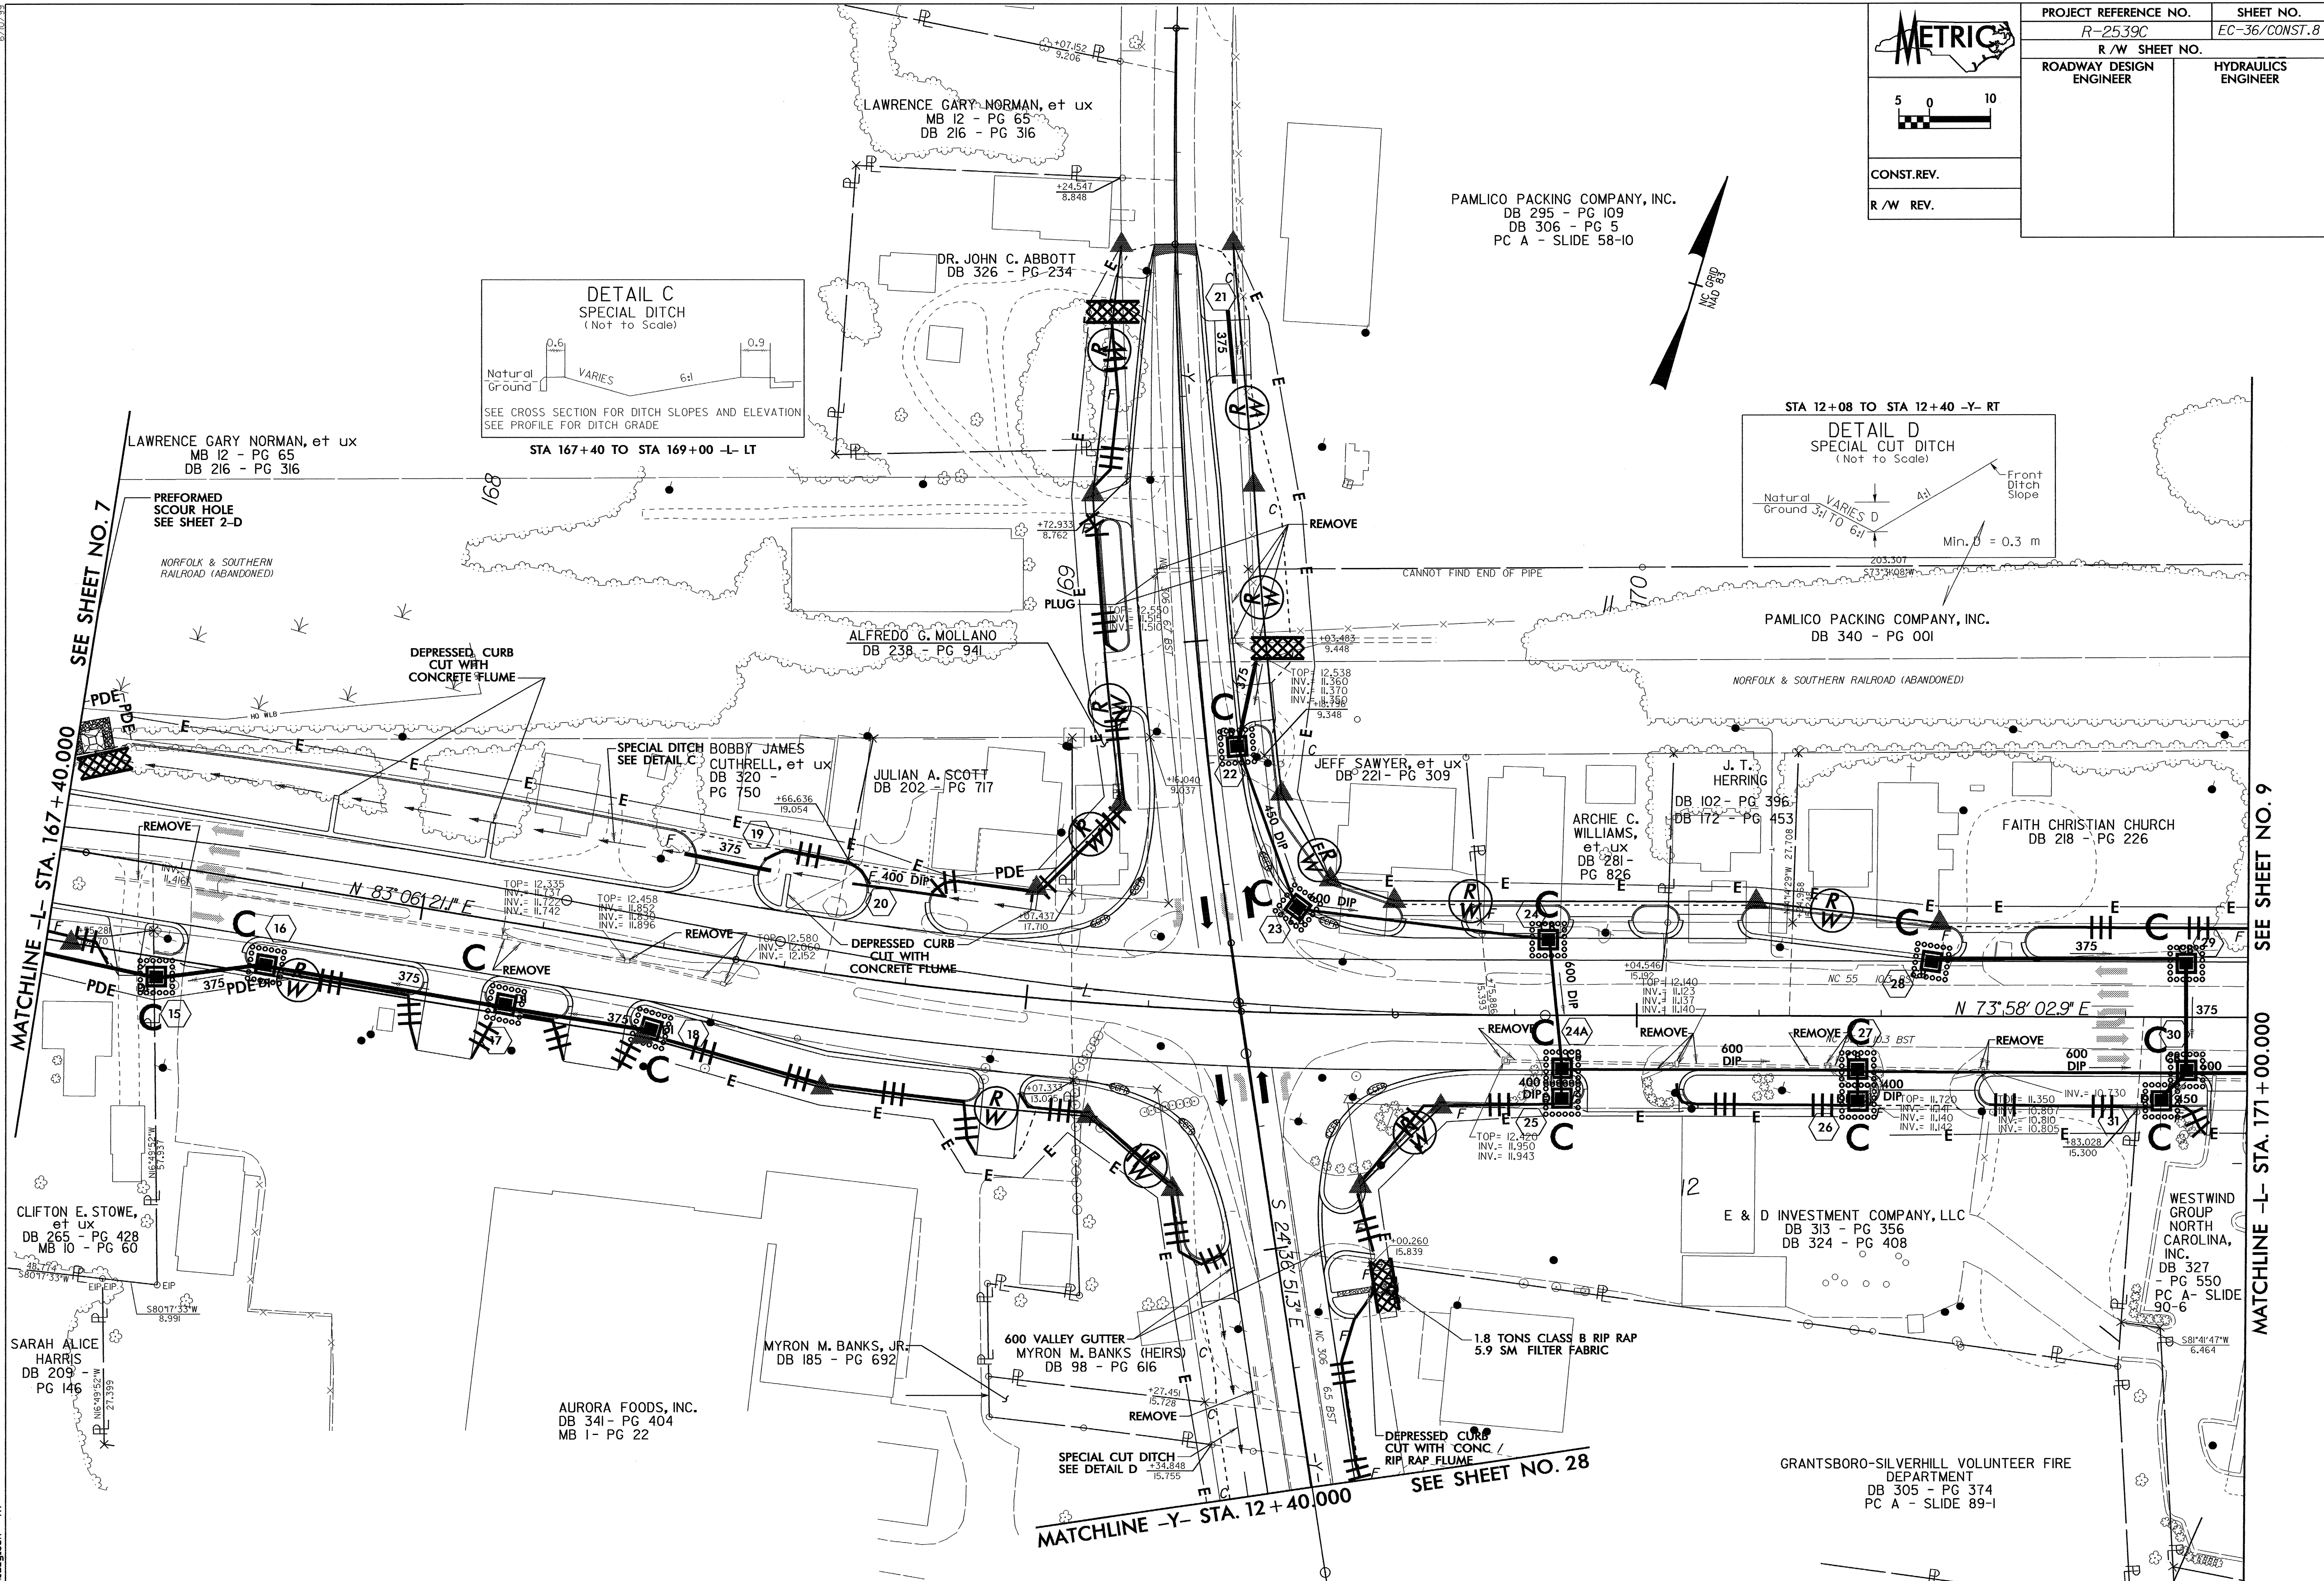

04-NOV-2004 08:36
 C:\Users\mhaugach\Documents\2539C\2539C.DWG
 mhaugach

MATCHLINE -L- STA. 171+00.000 SEE SHEET NO. 9

MATCHLINE -L- STA. 167+40.000 SEE SHEET NO. 7

MATCHLINE -Y- STA. 12+40.000 SEE SHEET NO. 28