

04:10V:2004:R25:R2539C:R2539C17.PSH
6/10/99


MATCHLINE -L- STA. 199 + 80.000 SEE SHEET NO. 16


MATCHLINE -L- STA. 203 + 40.000 SEE SHEET NO. 18

CLEARING AND GRUBBING
EROSION CONTROL FOR
CONSTRUCTION SHEET 17

NOTE:
TEMPORARY SILT FENCE SHALL BE INSTALLED A MINIMUM
OF 1 METER FROM TOE OF FILL IN WETLAND AREAS

NOTE:
PLACE TEMPORARY ROCK SEDIMENT DAMS TYPE- B
AND TEMPORARY ROCK SILT CHECKS TYPE-A AT
DRAINAGE OUTLETS.

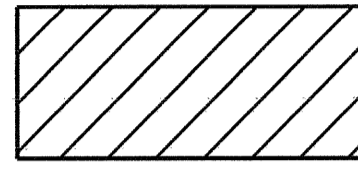 ENVIRONMENTALLY SENSITIVE AREA
SEE PROJECT SPECIAL PROVISIONS

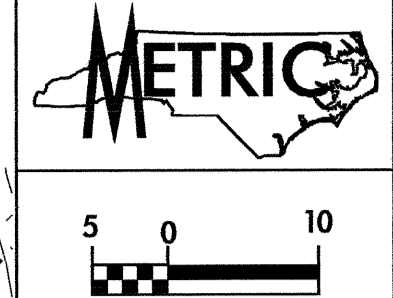

PROJECT REFERENCE NO. R-2539C	SHEET NO. EC-19/CONST.17
R/W SHEET NO.	HYDRAULICS ENGINEER
ROADWAY DESIGN ENGINEER	
CONST.REV.	
R/W REV.	
MATTHEW O. SALTER, et ux DB 195 - PG 620	JESSE BRAXTON CAHOON, et ux DB 339 - PG 792

