

BEGIN CONSTRUCTION
-Y23- POT 10+45.000

STA 10+60 +/- -Y23-

STA 235+45 +/- -L-

UA TC

3.6 3.6

3.6 3.6

3.6 3.6

TD TE

STA 235+20 +/- -L-

STA 234+95 +/- -L-

TA TI

STA 10+93 +/- -Y23-


END C&G

BEGIN TA

END CONSTRUCTION
-Y23- POT 11+40.000


- NOTES:
- 1) SEE SHEET PM-1 FOR FINAL PAVEMENT MARKING SCHEDULE.
 - 2) REFER TO RSD 1250.01 AND 1251.01 FOR PLACEMENT OF FINAL PAVEMENT MARKERS.

APPROVED: *Donna C. Keener* DATE: 9/10/04

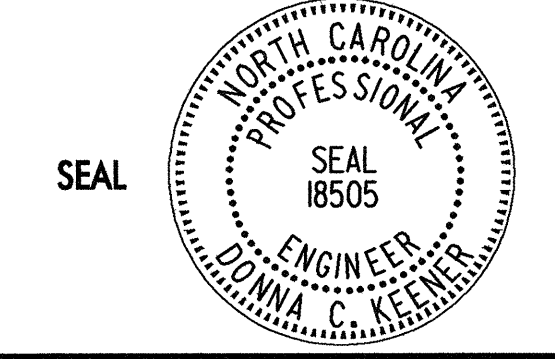

FINAL PAVEMENT MARKING PLAN

SCALE: NONE
DATE: 9/10/04
DWG. BY: PMW
DESIGN BY: PMW
REVIEWED BY: DCK

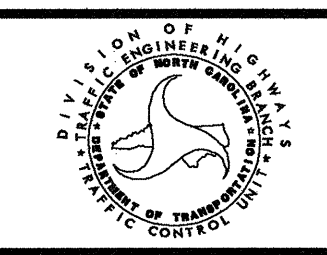

REVISIONS

\$\$\$\$\$SYTIME\$\$\$\$\$
\$\$\$\$\$USER\$\$\$\$\$