


END CONSTRUCTION
-Y19- POT 11+40.000
TIE TO EXISTING MARKINGS
AND MARKERS

HIGH SCHOOL RD
SR 1353
(-Y19-)


- NOTES:**
- 1) SEE SHEET PM-1 FOR FINAL PAVEMENT MARKING SCHEDULE.
 - 2) REFER TO RSD 1250.01 AND 1251.01 FOR PLACEMENT OF FINAL PAVEMENT MARKERS.

APPROVED: *David Keen* DATE: 9-3-04

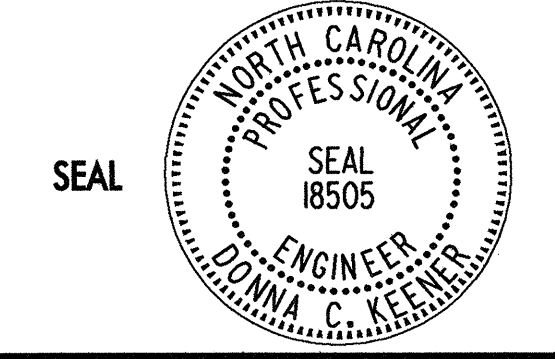

FINAL PAVEMENT MARKING PLAN

SCALE: NONE
DATE: 8/2/04
DWG. BY: PMW
DESIGN BY: PMW
REVIEWED BY: DCK

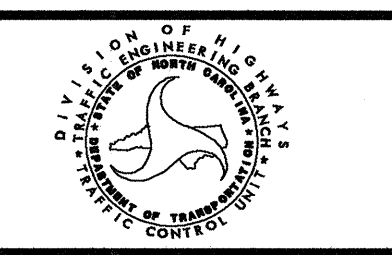

REVISIONS	

\$\$\$\$\$SYTIME\$\$\$\$\$
\$\$\$\$\$USERNAME\$\$\$\$\$