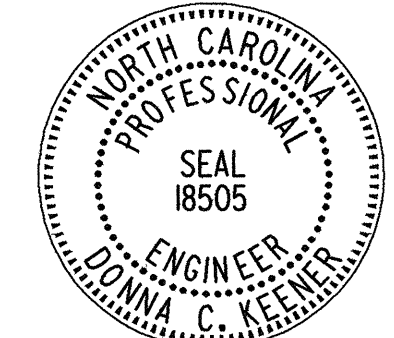
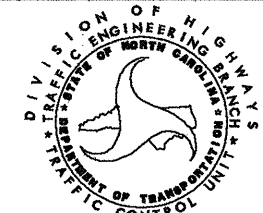


NOTES:

- 1) SEE SHEET PM-1 FOR FINAL PAVEMENT MARKING SCHEDULE.
- 2) REFER TO RSD 1250.01 AND 1251.01 FOR PLACEMENT OF FINAL PAVEMENT MARKERS.

END CONSTRUCTION
-Y10- POT 10+85.000
TIE TO EXISTING MARKINGS
AND MARKERS

SAWYER RD
SR 1351
(-Y10-)

APPROVED: <i>Donna C. Keener</i> DATE: 9/10/04	FINAL PAVEMENT MARKING PLAN	
		
SCALE: NONE		REVISIONS
DATE: 9/10/04		
DWG. BY: PMW		
DESIGN BY: PMW		
REVIEWED BY: DCK		CADD FILE: PM8.DGN

\$\$\$\$\$SYTIME\$\$\$\$\$
\$\$\$\$\$DGN\$\$\$\$\$
\$\$\$\$\$USERNAME\$\$\$\$\$