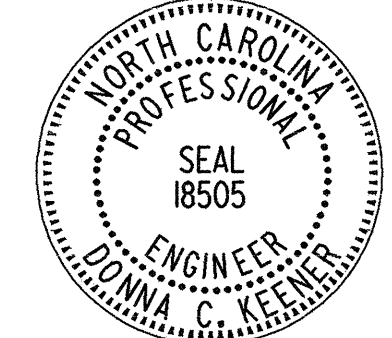
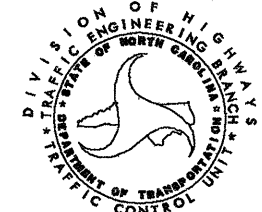


NOTES:

- 1) SEE SHEET PM-1 FOR FINAL PAVEMENT MARKING SCHEDULE.
- 2) REFER TO RSD 1250.01 AND 1251.01 FOR PLACEMENT OF FINAL PAVEMENT MARKERS.

END CONSTRUCTION
-Y7- POT 12+00.000
TIE TO EXISTING MARKINGS
AND MARKERS

COOPER RD
SR 1344
(-Y7-)

APPROVED: <i>Donna C. Keener</i> DATE: 9-3-04	FINAL PAVEMENT MARKING PLAN									
										
SCALE: NONE	DATE: 8/2/04	<table border="1"> <tr> <th colspan="2">REVISIONS</th> </tr> <tr> <td> </td> <td> </td> </tr> <tr> <td> </td> <td> </td> </tr> <tr> <td> </td> <td> </td> </tr> </table>	REVISIONS							
REVISIONS										
DWG. BY: PMW	DESIGN BY: PMW									
REVIEWED BY: DCK										
		CADD FILE: PM6.DGN								

\$\$\$\$\$SYSTEMTIME\$\$\$\$\$
\$\$\$\$\$DGN\$\$\$\$\$
\$\$\$\$\$USERNAME\$\$\$\$\$