



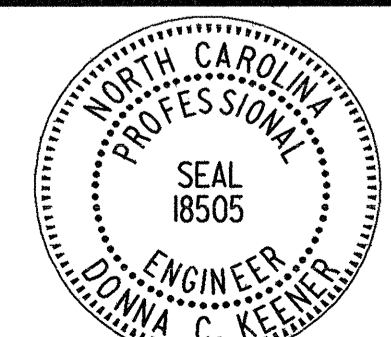
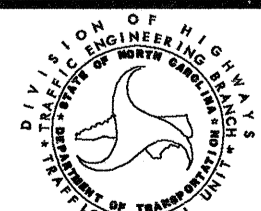
PROJ. REFERENCE NO.	SHEET NO.
R-2539C	PM-1

**GREENHORNE & O'MARA, INC.**  
 5565 CENTERVIEW DRIVE, SUITE 107  
 RALEIGH, NORTH CAROLINA 27606  
 (919) 851-1919

## FINAL PAVEMENT MARKING SCHEDULE

SYMBOL	DESCRIPTION	PAY ITEM	QUANTITY BREAKDOWN	TOTAL QUANTITY
<u>PAVEMENT MARKING LINES</u>				
		THERMOPLASTIC (100mm, 2.3mm)		11000 M
TA	WHITE EDGELINE		11000 M	
		THERMOPLASTIC (100mm, 3.1mm)		26500 M
TC	3m WHITE SKIP		3900 M	
TD	0.5m WHITE MINISKIP		180 M	
TE	WHITE SOLID LANE LINE		1460 M	
TF	3m YELLOW SKIP		3430 M	
TH	YELLOW SINGLE CENTERLINE		13900 M	
TI	YELLOW DOUBLE CENTERLINE		3630 M	
		THERMOPLASTIC (200mm, 2.3mm)		120 M
TP	WHITE GORELINE		95 M	
TQ	WHITE DIAGONAL		25 M	
		THERMOPLASTIC (600mm, 3.1mm)		380 M
T2	WHITE STOP BAR		380 M	
<u>PAVEMENT MARKING SYMBOLS</u>				
		THERMOPLASTIC THICK SYMBOL (2.3mm)		259 EA
UA	LEFT TURN ARROW		192 EA	
UB	RIGHT TURN ARROW		33 EA	
UC	STRAIGHT ARROW		18 EA	
UD	COMBINATION STRAIGHT & LEFT ARROW		2 EA	
UE	COMBINATION STRAIGHT & RIGHT ARROW		12 EA	
UF	COMBINATION LEFT & RIGHT ARROW		2 EA	
		THERMOPLASTIC CHARACTER (3.1mm)		30 EA
UI	ALPHANUMERIC CHARACTER		30 EA	
<u>FINAL PAVEMENT MARKERS</u>				
		PERMANENT RAISED		2940 EA
MA	TYPE 2, YELLOW & YELLOW		1620 EA	
MB	TYPE 3, CRYSTAL & RED		1320 EA	

\*\*\*\*\*  
 SYSTEM \*\*\*\*\*  
 \*\*\*\*\*  
 USER \*\*\*\*\*  
 \*\*\*\*\*

APPROVED: <i>Donna C. Keener</i> DATE: 9-3-04		<b>FINAL PAVEMENT MARKING SCHEDULE</b>	
SEAL 	SCALE: NONE		REVISIONS
	DATE: 8/2/04		
	DWG. BY: PMW		
	DESIGN BY: PMW		
	REVIEWED BY: DCK		CADD FILE: PM1.DGN