


PROJECT NO. R-2539C
PAMLICO COUNTY
STATION: 199+76.780 -L-

SHEET 2 OF 6

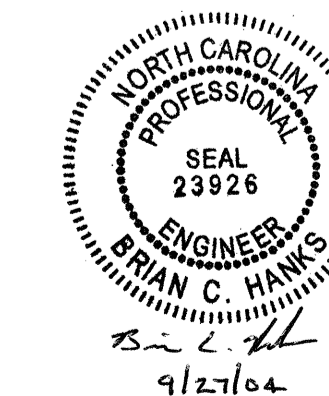

STATE OF NORTH CAROLINA
DEPARTMENT OF TRANSPORTATION
RALEIGH
SINGLE
2.700m X 1.800m
CONCRETE BOX CULVERT
EXTENSIONS
60° SKEW

REVISIONS						SHEET NO.	
NO.	BY:	DATE:	NO.	BY:	DATE:	C-11	
1			3			TOTAL SHEETS	
2			4			20	

DRAWN BY: Keith D. Layne DATE: 01-08-04
CHECKED BY: A. B. NAIK DATE: 2-25-04

23-SEP-2004 12:22
W:\squadg\R2539G\FINAL_PLANS\R2539C_sd_cu_02.dgn
wparker