

REVISIONS

**GREENHORNE & O'MARA, INC.**  
 5565 CENTERVIEW DRIVE, SUITE 107  
 RALEIGH, NORTH CAROLINA 27606  
 (919) 851-1919




PROJECT REFERENCE NO. R-2539C	SHEET NO. 21
R/W SHEET NO.	
ROADWAY DESIGN ENGINEER	HYDRAULICS ENGINEER
PRELIMINARY PLANS DO NOT USE FOR CONSTRUCTION INCOMPLETE PLANS DO NOT USE FOR R/W ACQUISITION	
CONST.REV.	
R/W REV.	



MATCHLINE -L- STA. 214 + 20.000 SEE SHEET NO. 20

MATCHLINE -L- STA. 217 + 80.000 SEE SHEET NO. 22

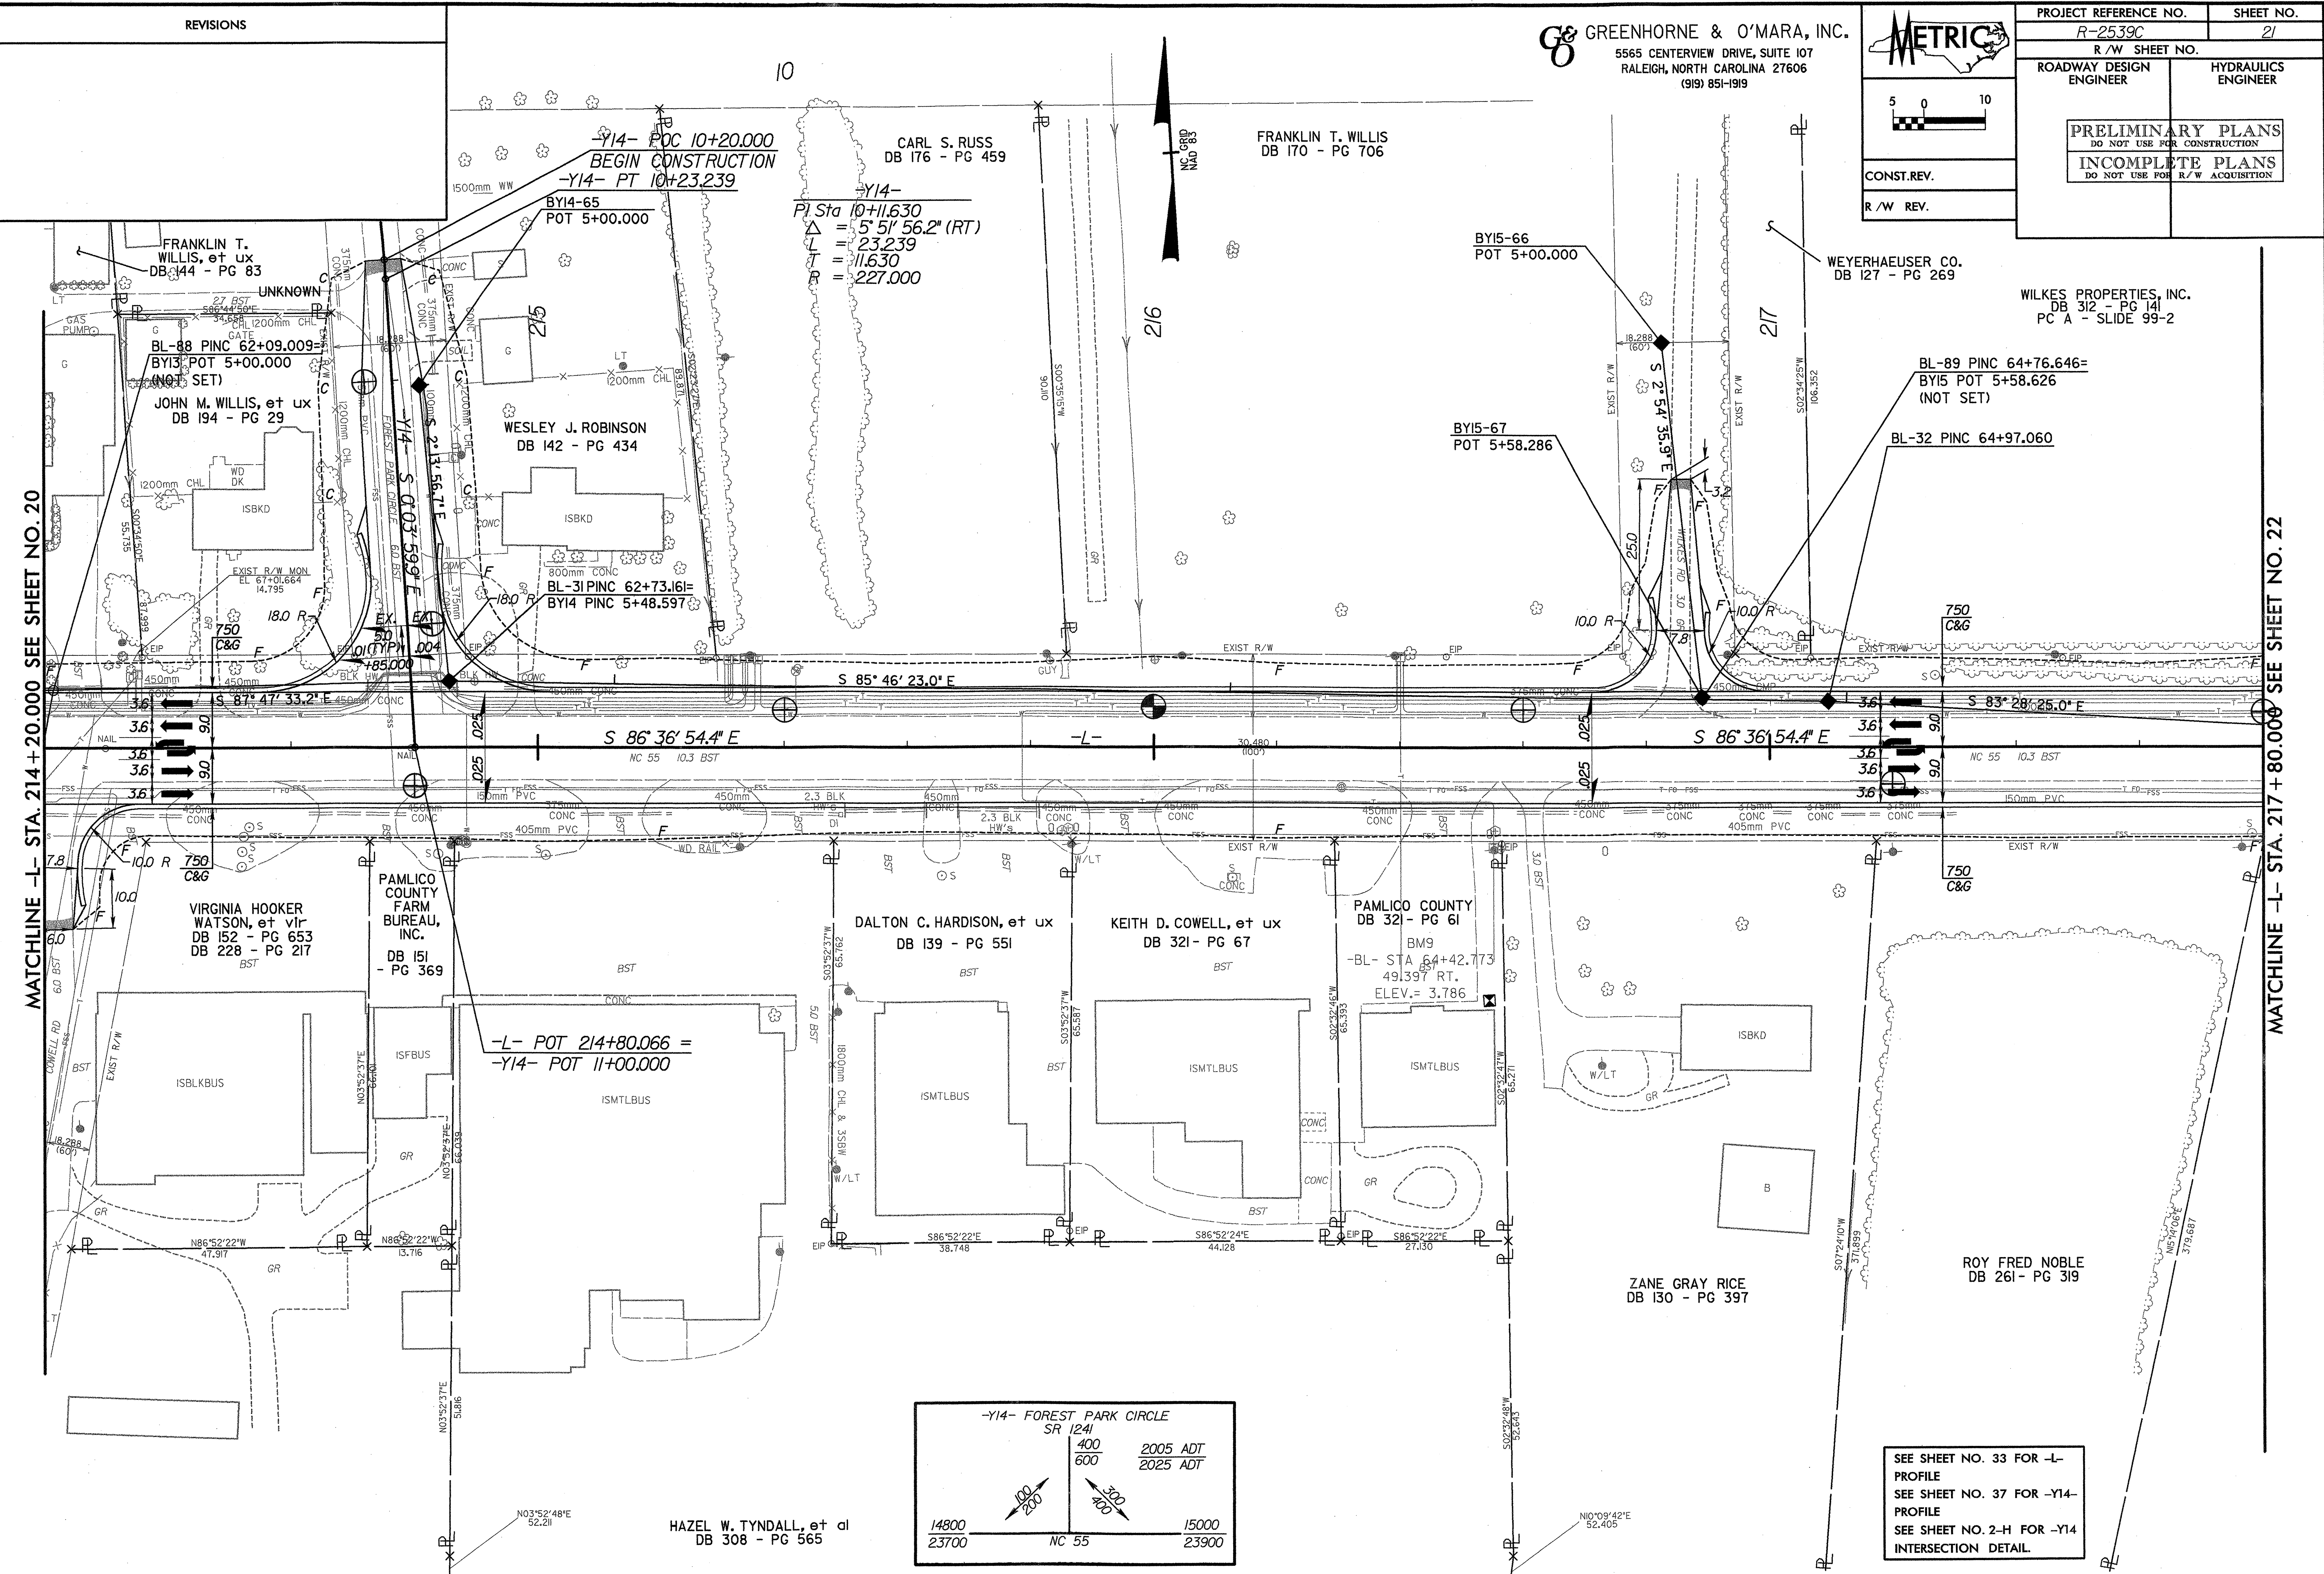

SEE SHEET NO. 33 FOR -L- PROFILE  
 SEE SHEET NO. 37 FOR -Y14- PROFILE  
 SEE SHEET NO. 2-H FOR -Y14 INTERSECTION DETAIL.