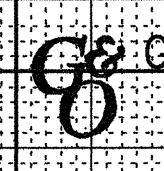



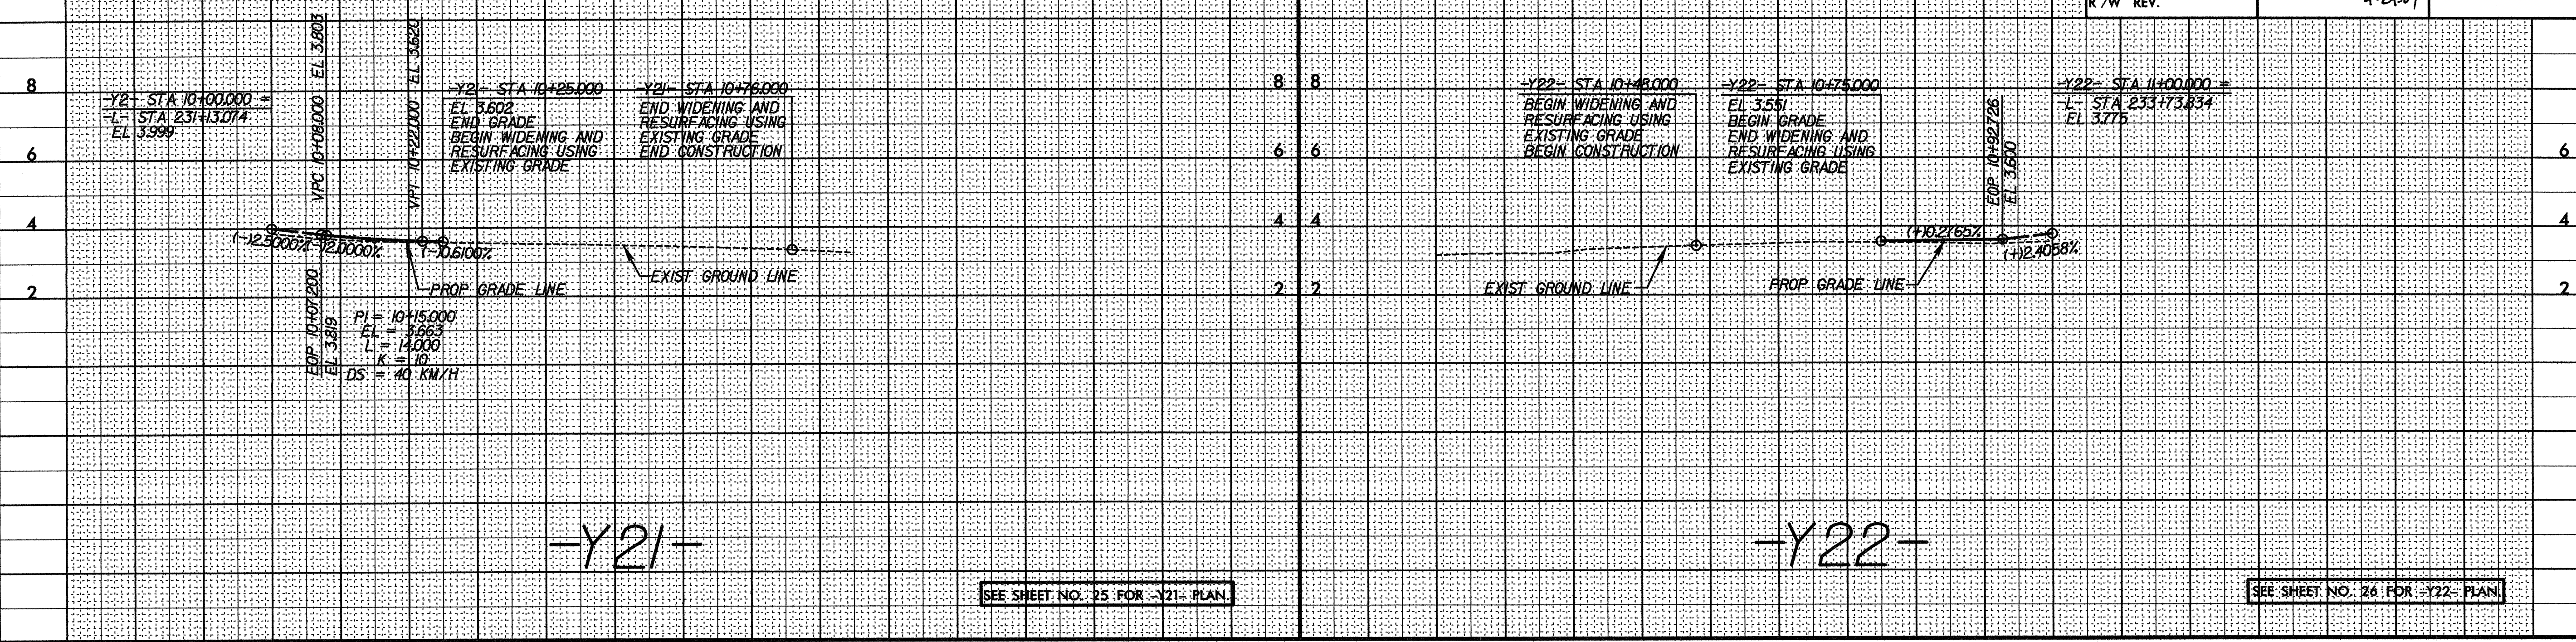
6/09/06

BM#10 EL. 3.424
RR SPIKE BST PARKING LOT
110.246m RT -L- STA. 225+33.645

 GREENHORNE & O'MARA, INC.
5965 CENTERVIEW DRIVE, SUITE 107
RALEIGH, NORTH CAROLINA 27606
(919) 851-1919

 ROADWAY DESIGN ENGINEER SEAL 1850 ANNIE C. KEENE 9-24-04	PROJECT REFERENCE NO. R-2539C	SHEET NO. 45
	HYDRAULICS ENGINEER SEAL 92503 RICHARD A. MOORE	CONST. REV. R/W REV.

BM#10 EL. 3.424
RR SPIKE BST PARKING LOT
110.246m RT -L- STA. 225+33.645



BM#10 EL. 3.424
RR SPIKE BST PARKING LOT
110.246m RT -L- STA. 225+33.645

