
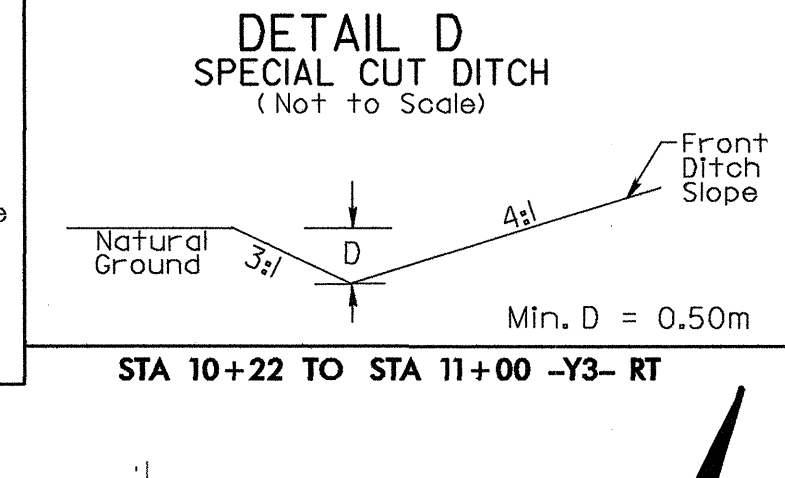
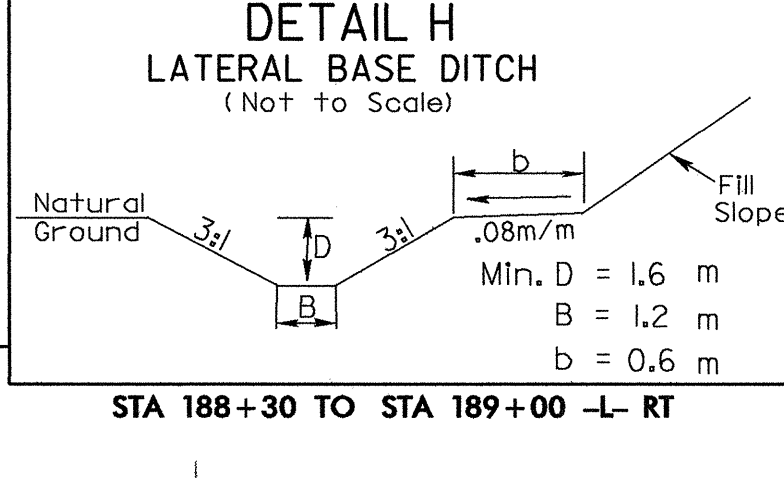


REVISIONS

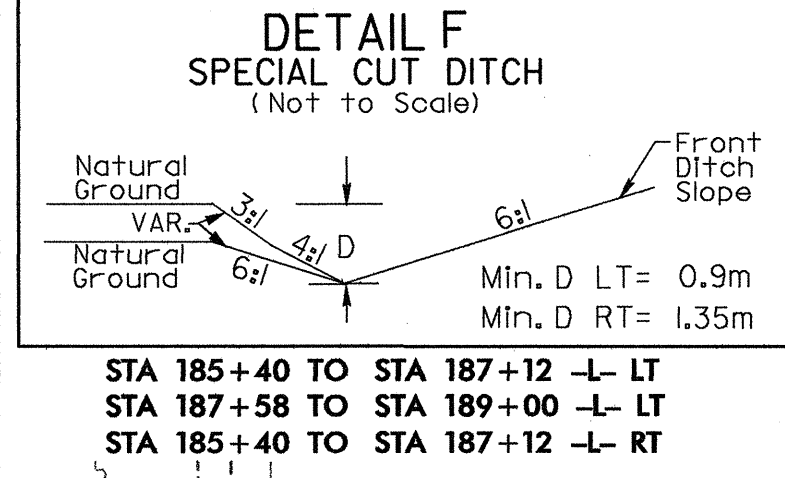

GREENHORNE & O'MARA, INC. 5565 CENTERVIEW DRIVE, SUITE 107 RALEIGH, NORTH CAROLINA 27606 (919) 851-1919


METRIC logo and scale bar (5, 0, 10). Includes CONST. REV. and R/W REV. fields.

PROJECT REFERENCE NO. R-2539C SHEET NO. 13 R/W SHEET NO. ROADWAY DESIGN ENGINEER and HYDRAULICS ENGINEER stamps with signatures and dates.

MATCHLINE -L- STA. 185 + 40.000 SEE SHEET NO. 12

PIs Sta 185+41.421 Os = 5' 40" 54.6" (RT) Ls = 119.000 LT = 79.374 ST = 39.704

- NOTES: 1. DRIVES IN SHOULDER SECTION, RADIUS = 1.5m @ E.O.P. (UNLESS OTHERWISE NOTED ON PLANS). 2. OFFSET FROM RW TO 200x450 CURB = 0.0m (TYP.). 3. OFFSET FROM E.O.P. TO 200x450 CURB = 1.8m (TYP.). 4. DO NOT DISTURB UNDERGROUND STORAGE TANK ON PARCEL 47.

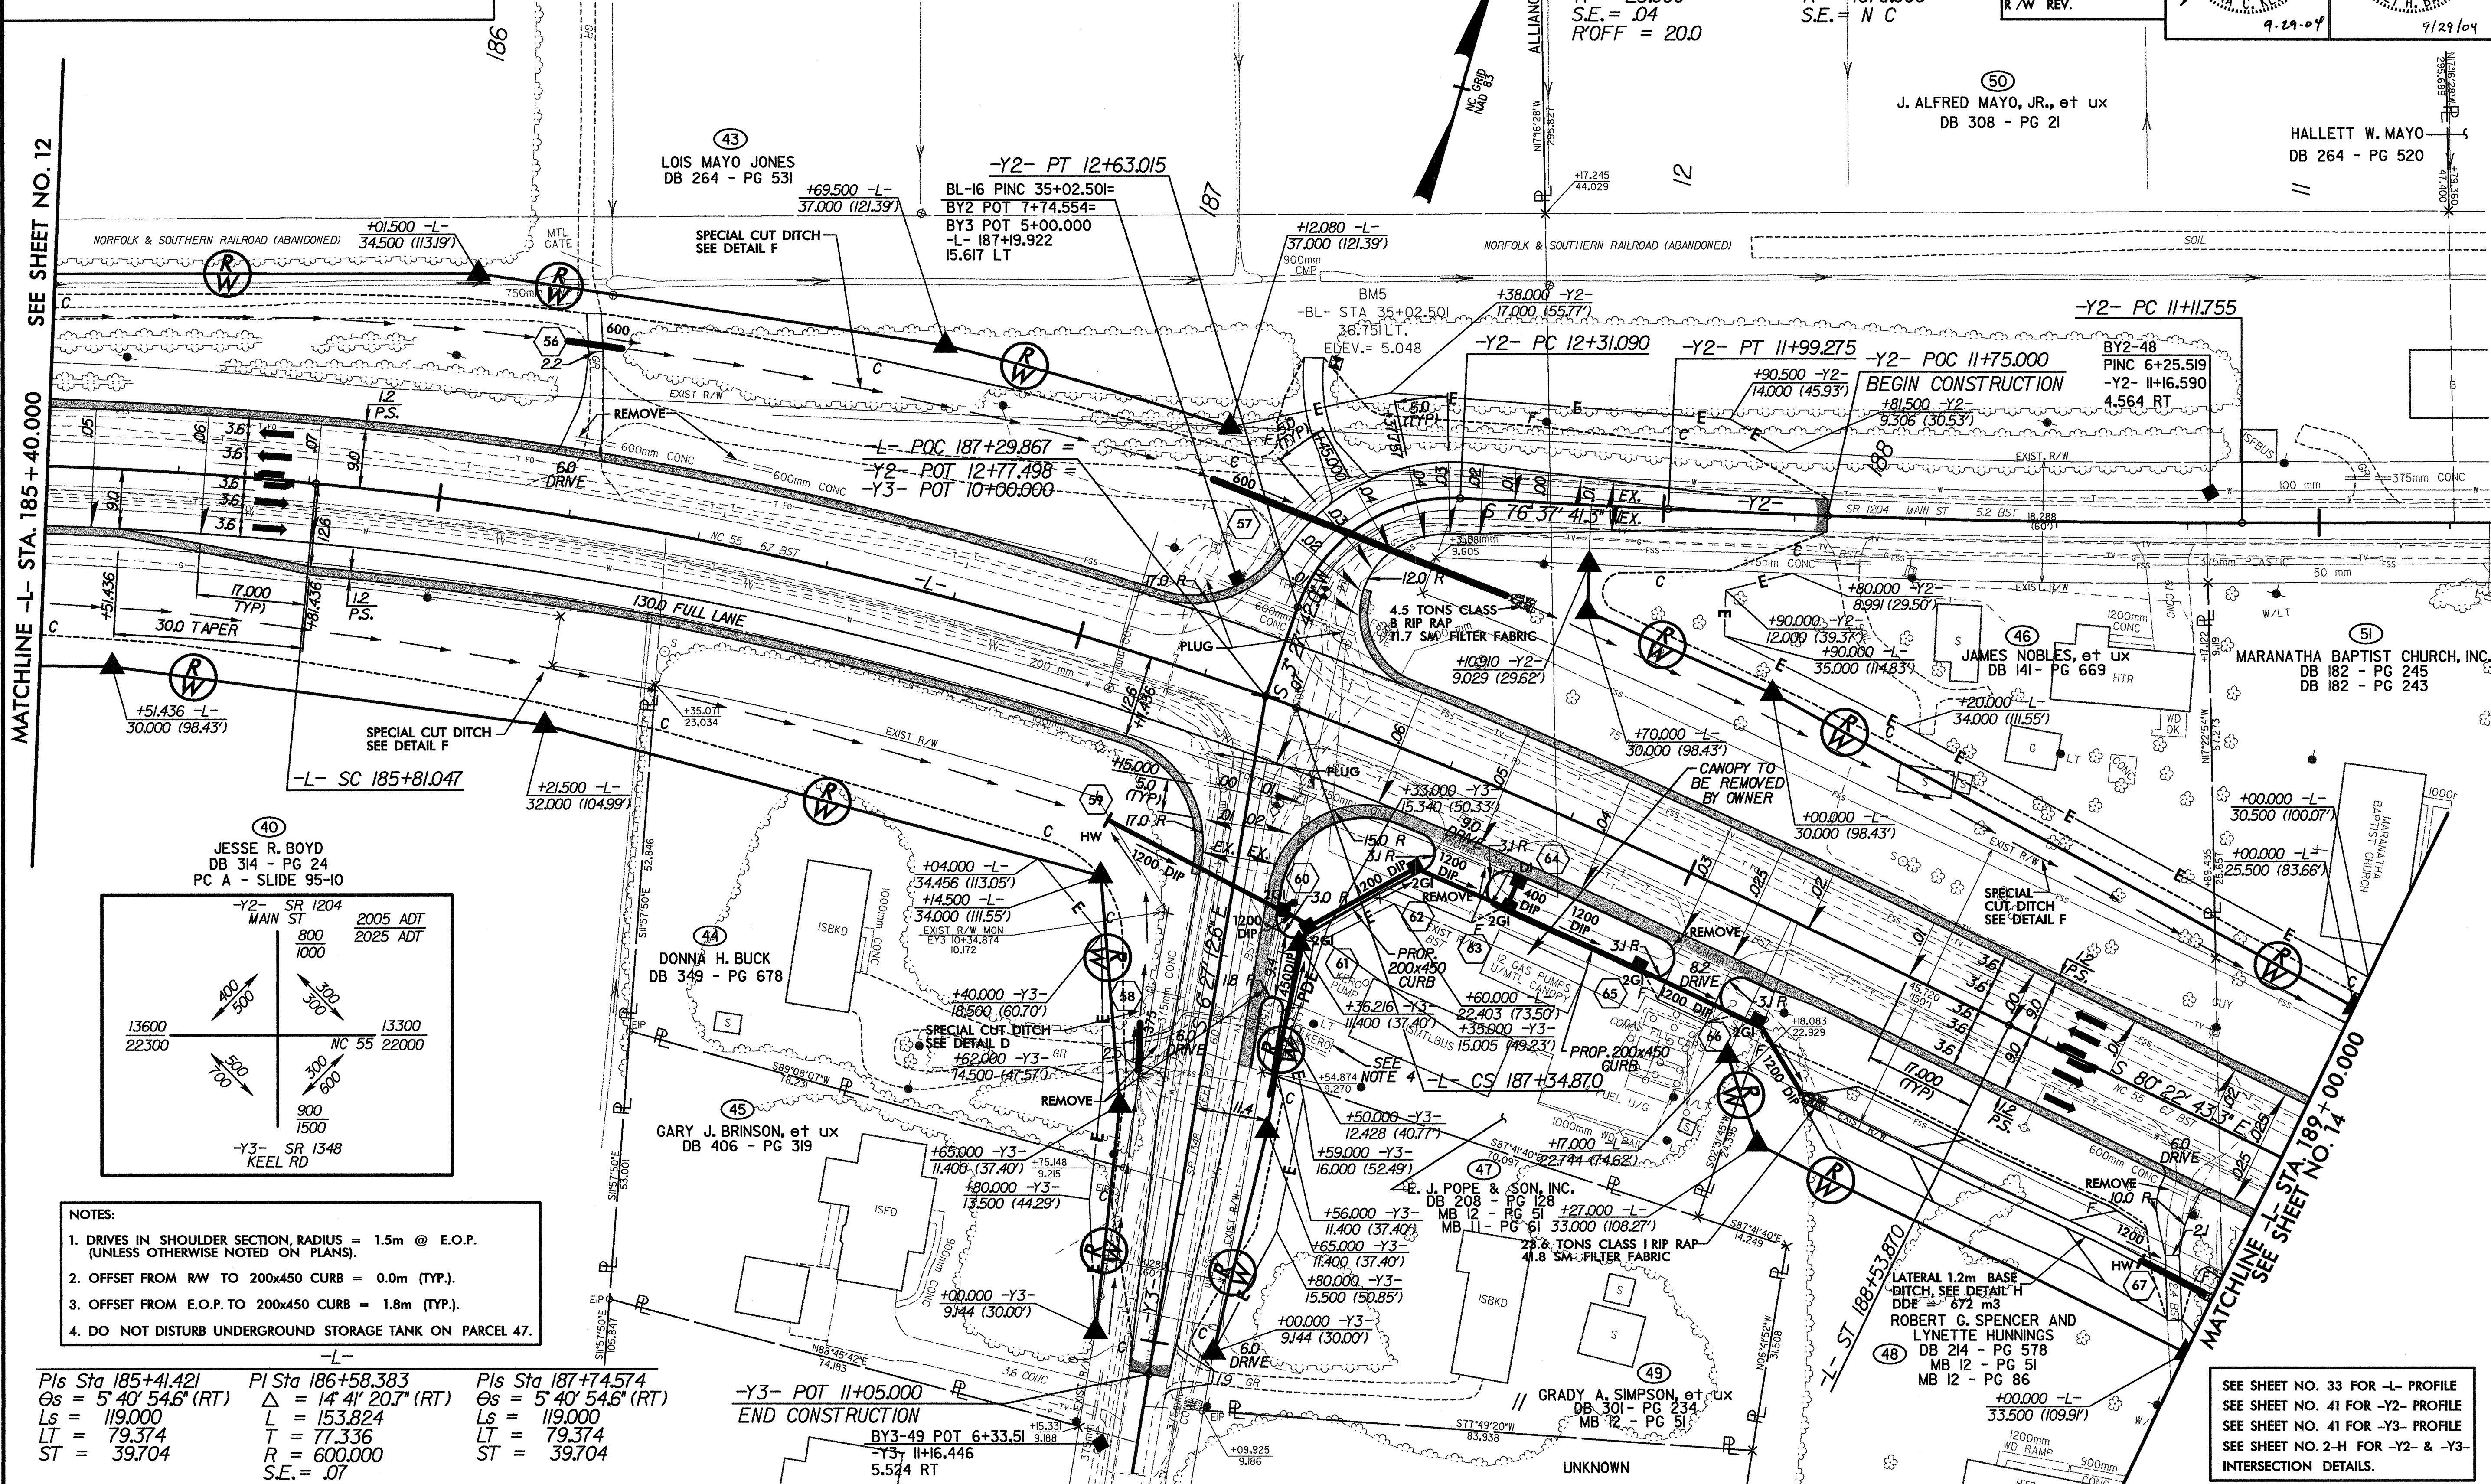

SEE SHEET NO. 33 FOR -L- PROFILE SEE SHEET NO. 41 FOR -Y2- PROFILE SEE SHEET NO. 41 FOR -Y3- PROFILE SEE SHEET NO. 2-H FOR -Y2- & -Y3- INTERSECTION DETAILS.