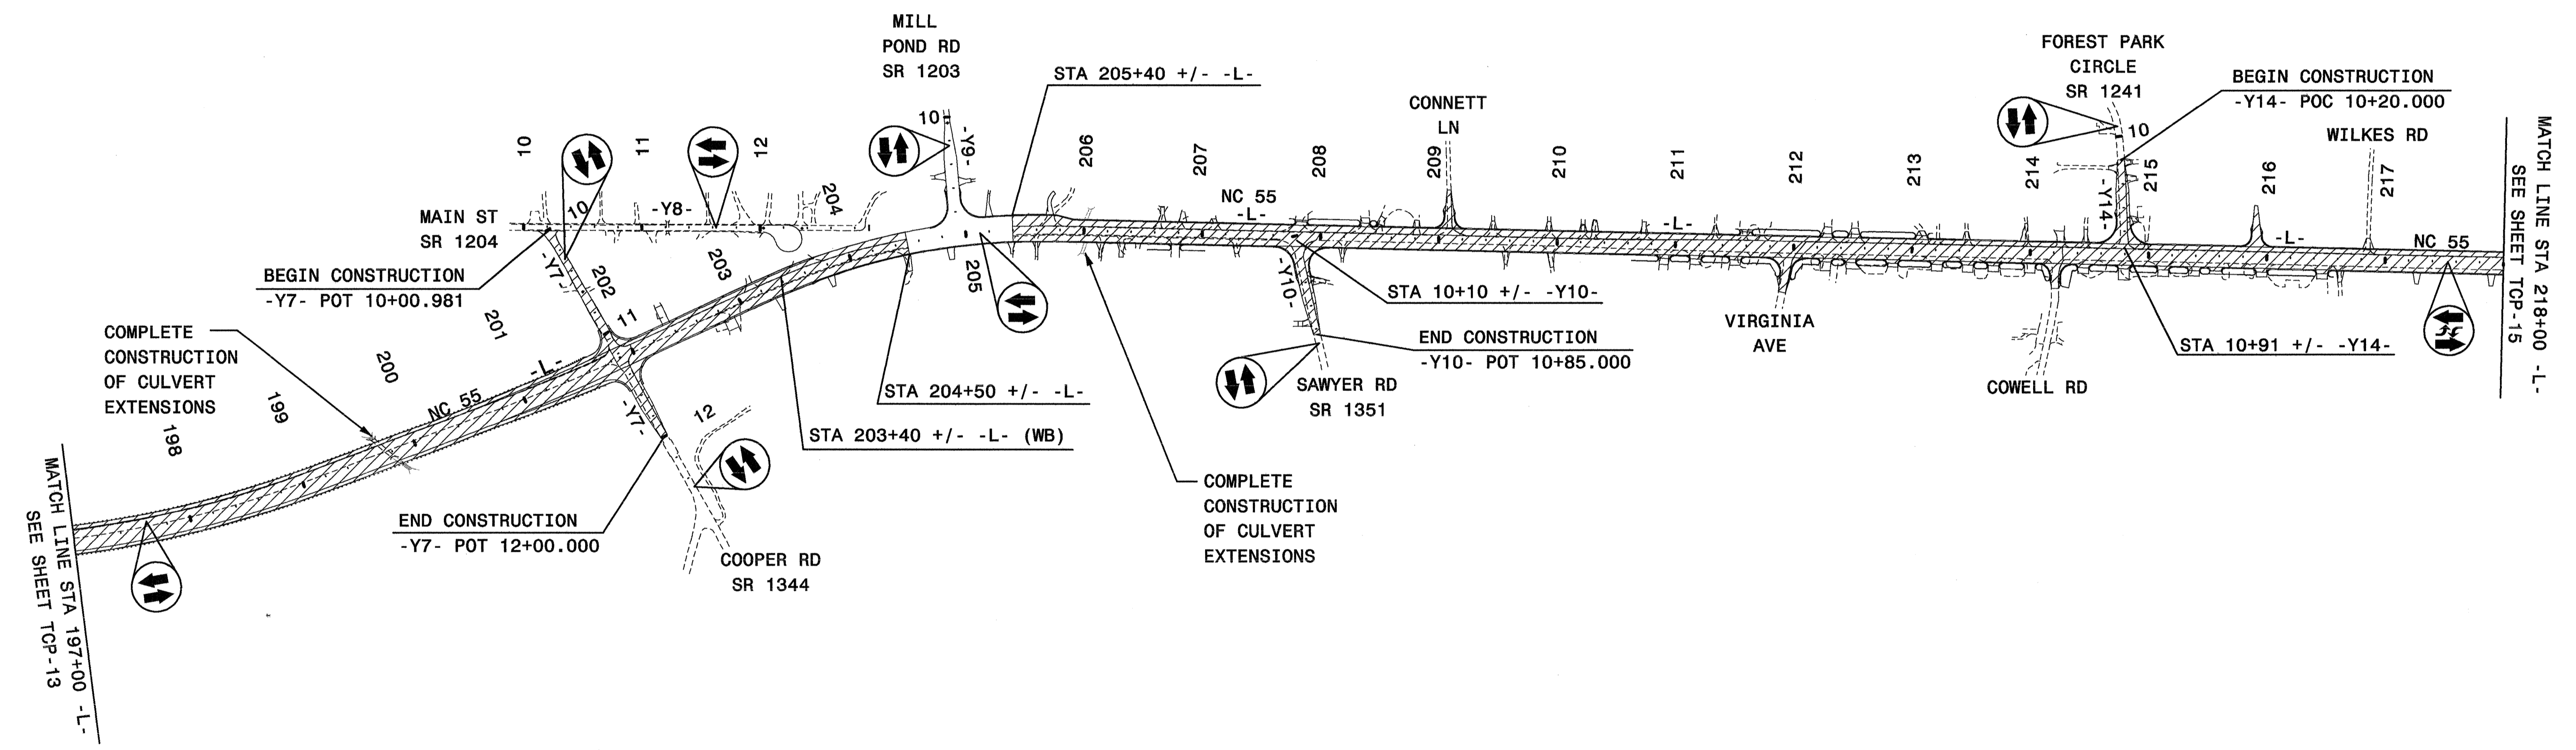




PROJ. REFERENCE NO. R-2539C SHEET NO. TCP-17
 GREENHORNE & O'MARA, INC.
 5565 CENTERVIEW DRIVE, SUITE 107
 RALEIGH, NORTH CAROLINA 27606
 (919) 851-1919



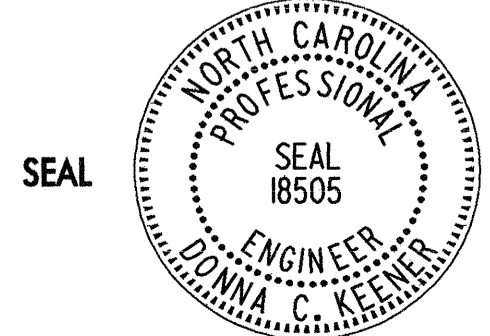
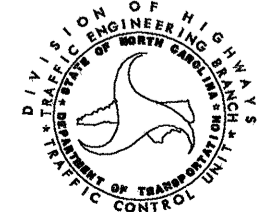
MATCH LINE STA 197+00 -L-
 SEE SHEET TOP-13

MATCH LINE STA 218+00 -L-
 SEE SHEET TOP-15

\$\$\$\$\$SYTIME\$\$\$\$\$
 \$\$\$\$\$\$DGN\$\$\$\$\$
 \$\$\$\$\$\$USERNAME\$\$\$\$\$

LEGEND

- = PROPOSED CONSTRUCTION AND/OR RESURFACING
- = WEDGING & WIDENING

APPROVED: <i>Donna C. Keener</i> DATE: 9-3-04		PHASE II OVERVIEW (C)							
	SCALE: NONE								
DATE: 8/2/04	DWG. BY: RPS/PMW	<table border="1" style="width: 100%; border-collapse: collapse;"> <thead> <tr> <th colspan="2" style="text-align: left; padding: 2px;">REVISIONS</th> </tr> </thead> <tbody> <tr> <td style="width: 50%; height: 15px;"> </td> <td style="width: 50%;"> </td> </tr> <tr> <td style="height: 15px;"> </td> <td> </td> </tr> </tbody> </table>		REVISIONS					
REVISIONS									
DESIGN BY: PMW	REVIEWED BY: DCK	CARD	OVERVIEW2C.DGN						