



|                     |           |
|---------------------|-----------|
| PROJ. REFERENCE NO. | SHEET NO. |
| R-2539C             | TCP-12A   |

GREENHORNE & O'MARA, INC.  
 5565 CENTERVIEW DRIVE, SUITE 107  
 RALEIGH, NORTH CAROLINA 27606  
 (919) 851-1919



N. C. DEPARTMENT OF TRANSPORTATION  
 DIVISION OF HIGHWAYS  
 TRAFFIC ENGINEERING BRANCH  
 SIGNING DEPARTMENT

SIGN NUMBER: SP04317      BACKG COLOR: Orange  
 TYPE: D                      COPY COLOR: Black  
 QUANTITY: 1


| SYMBOL | X | Y | WID | HT |
|--------|---|---|-----|----|
|        |   |   |     |    |
|        |   |   |     |    |
SIGN WIDTH: 1200mm  
 HEIGHT: 600mm  
 TOTAL AREA: 0.7 Sq.m

BORDER TYPE RECESSED  
 RECESS: 10mm  
 WIDTH: 15mm  
 RADII: 40mm

NO. Z BARS:                      MAT'L: 0.080" (2.0 mm) ALUMINUM  
 LENGTH:

DESIGN BY: JGM                      CHECKED BY: CHECKED                      STD #:                      DATE: Jun 15, 2004  
 PROJECT ID: R-2539C                      DIV: 2

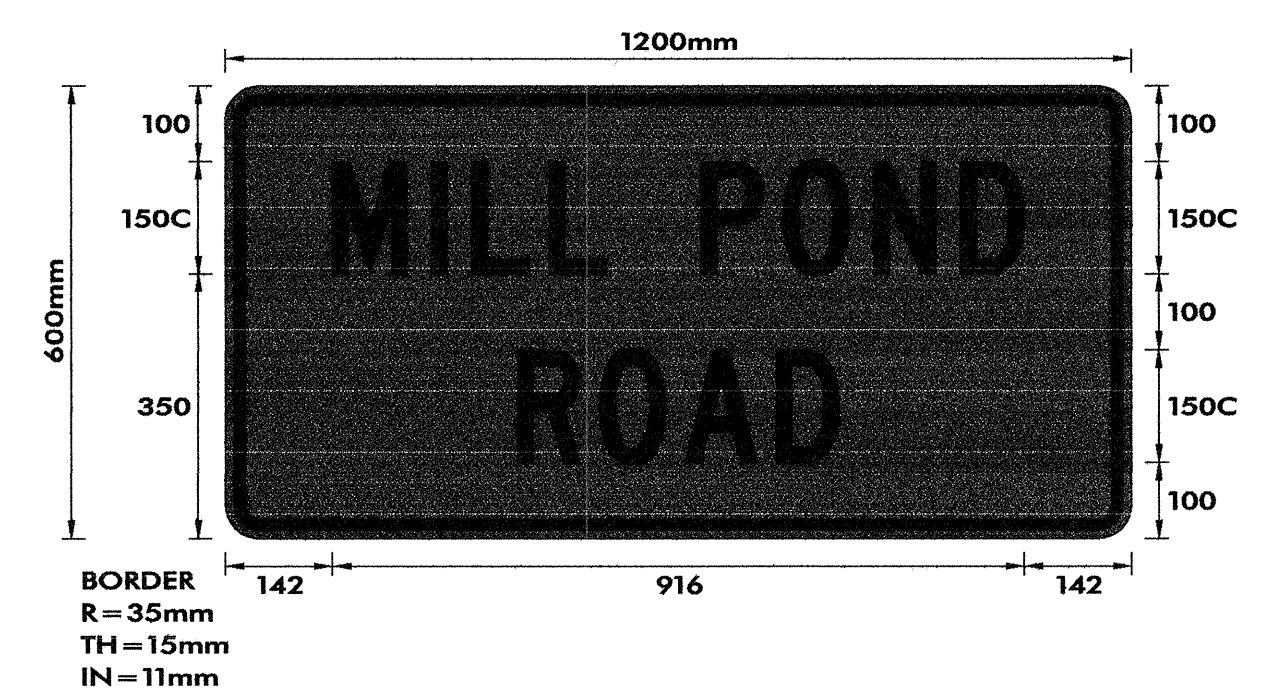

- USE NOTES: 1. Use Notes 2 & 5  
 1. Legend and border shall be direct applied Type III reflective sheeting.  
 2. Legend and border shall be direct applied non-reflective sheeting.  
 3. Shields shall be Type III reflective sheeting on 0.032" (0.8mm) aluminum and demountable.  
 4. Background shall be Type III reflective sheeting.  
 5. Background shall be Type I reflective sheeting.  
 6. Center arrow(s) vertically on sign.  
 7. Bottom panel shall be yellow Type III sheeting. Legend shall be direct applied black non-reflective sheeting. Yellow panel is:

LETTER POSITIONS

Letter spacings are to start of next letter

|  | M   | I   | L   | L   | P  | O   | N   | D   |     |    | Series/Size Text Length |             |
|--|-----|-----|-----|-----|----|-----|-----|-----|-----|----|-------------------------|-------------|
|  | 142 | 131 | 53  | 102 | 77 | 125 | 109 | 120 | 116 | 84 | 142                     | C150<br>916 |
|  |     | R   | O   | A   | D  |     |     |     |     |    |                         | C150<br>426 |
|  | 387 | 109 | 113 | 121 | 84 | 387 |     |     |     |    |                         |             |

Spacing Factor is 1 unless specified otherwise  
 FILENAME: R

NORTH CAROLINA D.O.T. SIGN DETAIL

\$\$\$\$\$SYTIME\$\$\$\$\$  
 \$\$\$DCNS\$\$\$\$\$  
 \$\$\$SERNAME\$\$\$\$\$

|              |               |                             |                           |
|--------------|---------------|-----------------------------|---------------------------|
| APPROVED:    | DATE: 9/14/04 | MILL POND RD<br>SIGN DESIGN |                           |
|              |               |                             |                           |
| SCALE: NONE  | DATE: 8/2/04  |                             | REVISIONS                 |
| DWG. BY:     |               |                             |                           |
| DESIGN BY:   |               |                             |                           |
| REVIEWED BY: |               |                             | CADD FILE: SIGDESIGNS.DGN |