




PROJ. REFERENCE NO.	SHEET NO.
R-2539C	TCP-12

GREENHORNE & O'MARA, INC.
 5565 CENTERVIEW DRIVE, SUITE 107
 RALEIGH, NORTH CAROLINA 27606
 (919) 851-1919

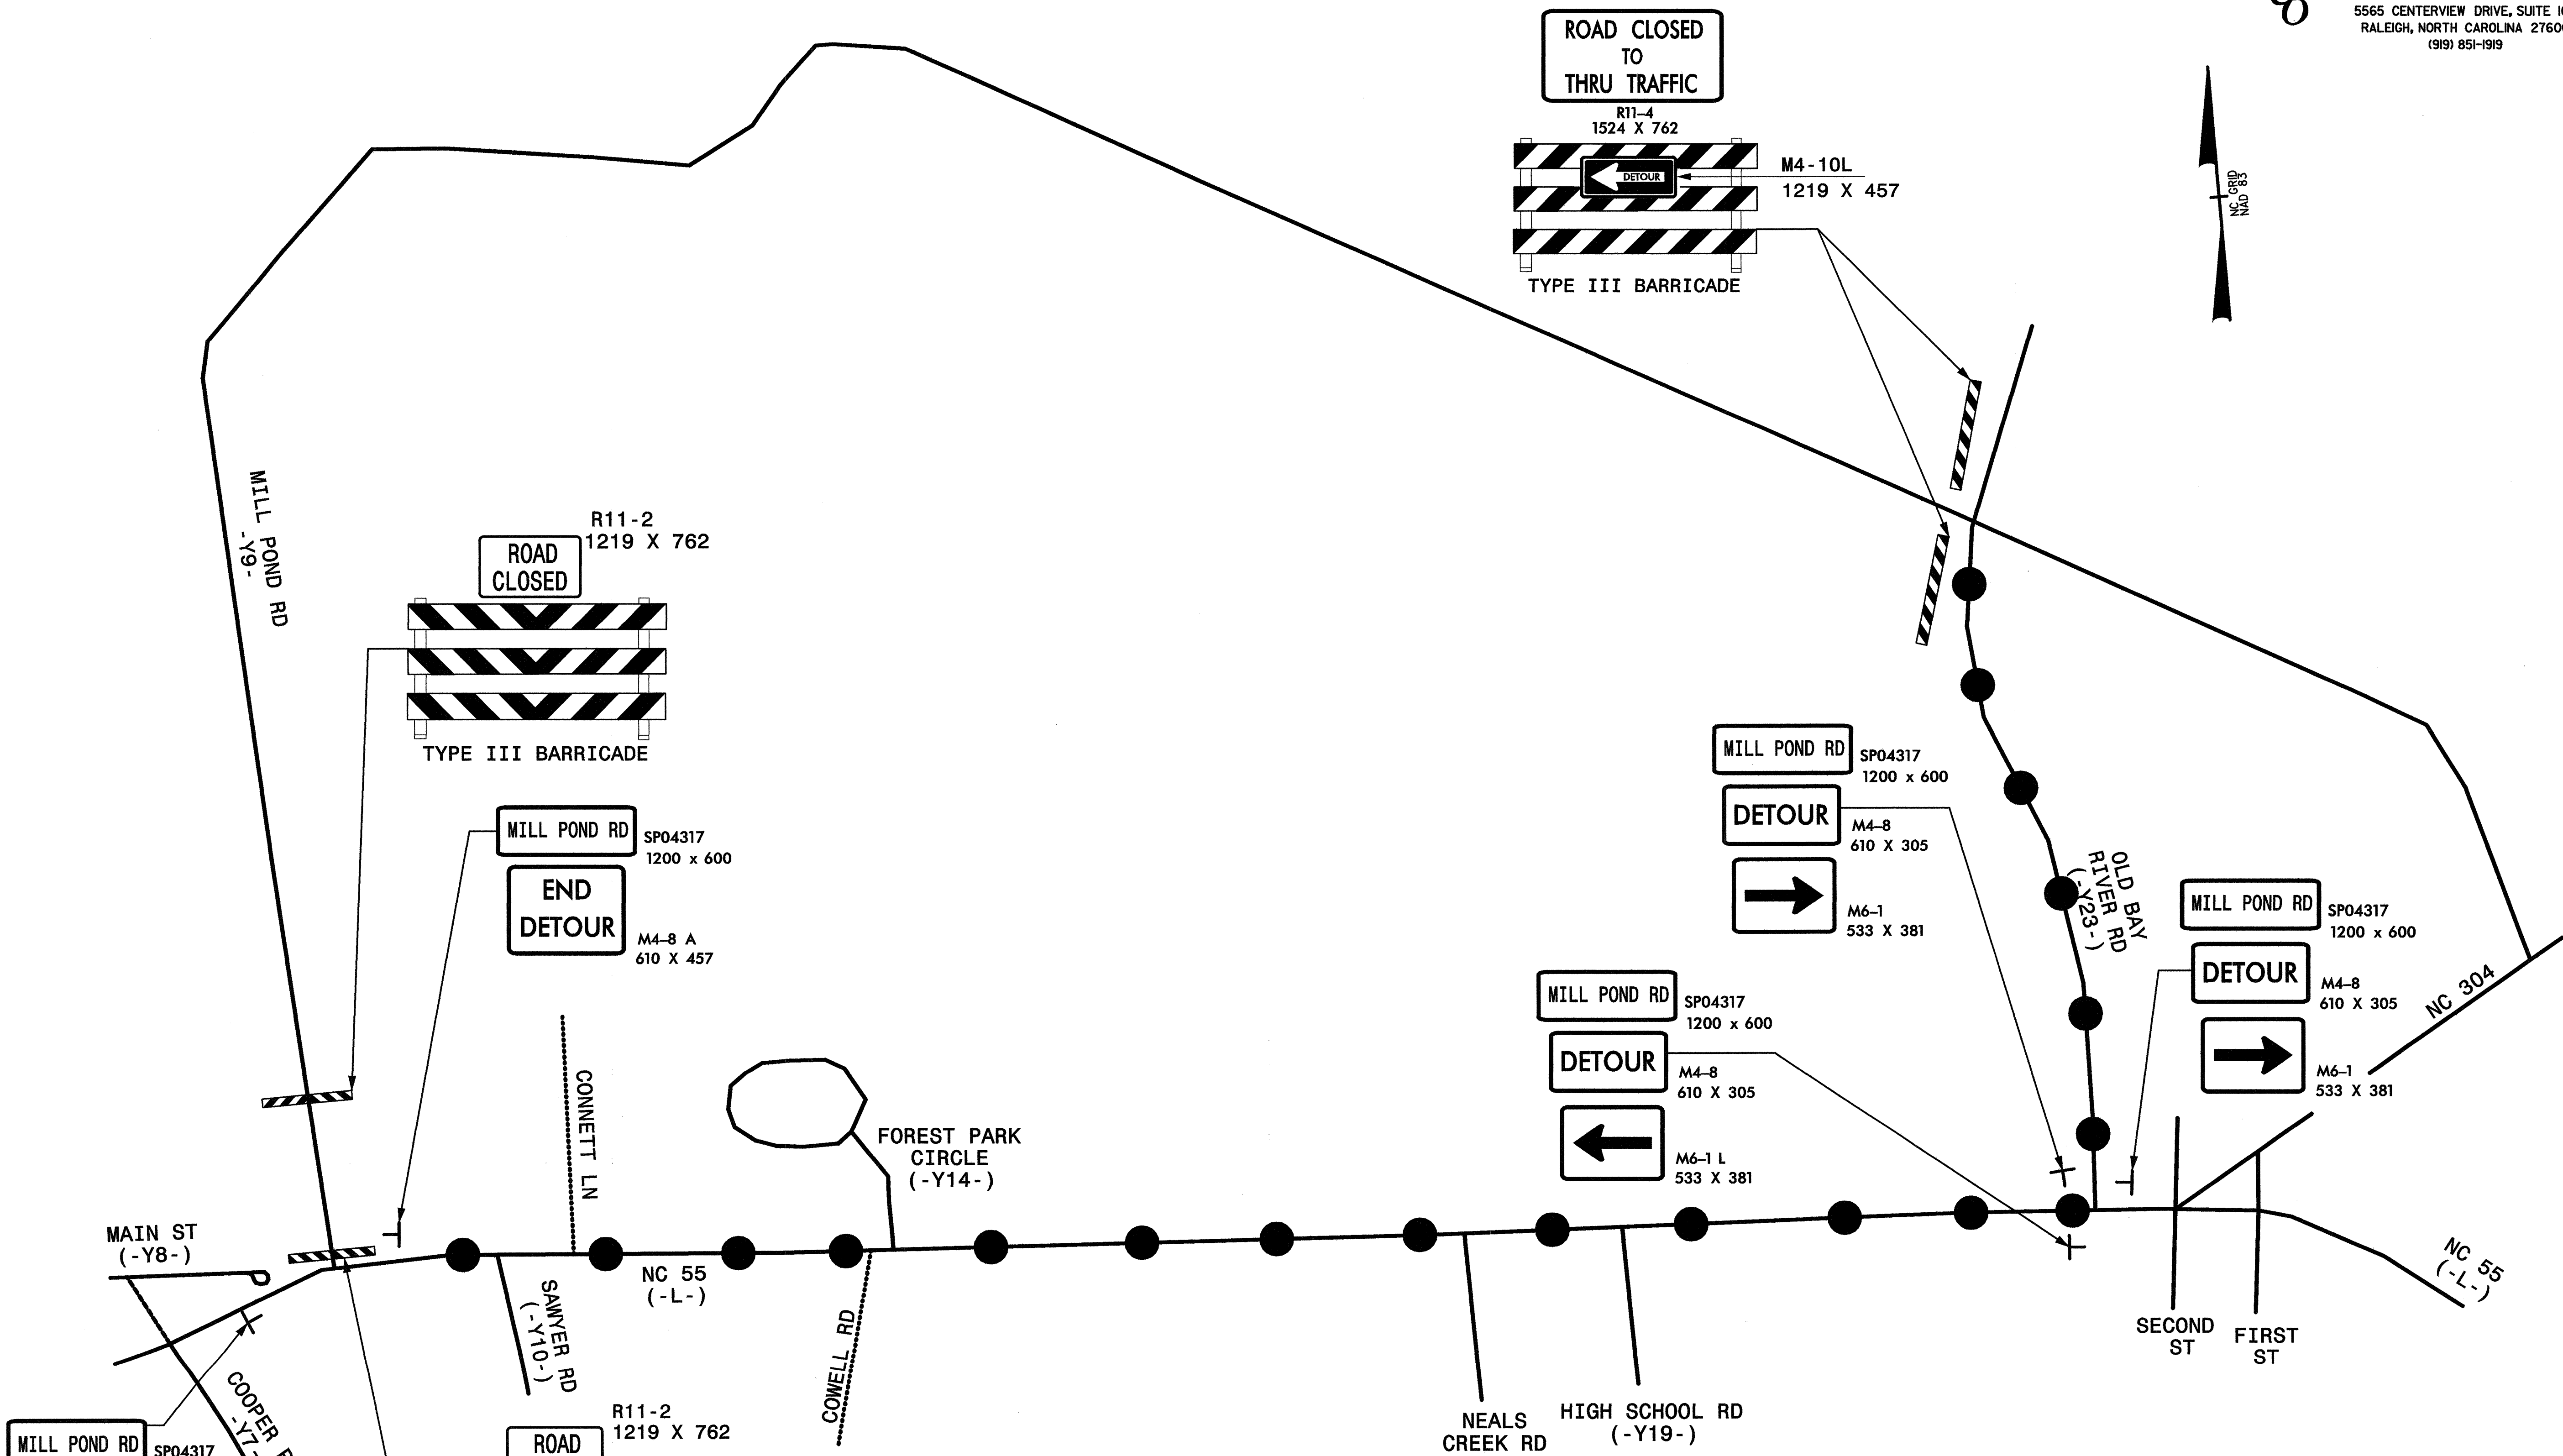

LEGEND

● ● ● = -Y9- DETOUR ROUTE

APPROVED: *Donna C. Ketner* DATE: 9-3-07

SEAL
 NORTH CAROLINA PROFESSIONAL ENGINEER
 SEAL 18505
 DONNA C. KETNER

DETAIL I-D
-Y9- CLOSURE

SCALE:	NONE		REVISIONS <table border="1"> <tr><td> </td><td> </td></tr> <tr><td> </td><td> </td></tr> <tr><td> </td><td> </td></tr> <tr><td> </td><td> </td></tr> <tr><td> </td><td> </td></tr> </table>										
DATE:	8/2/04												
DWG. BY:	RPS/PMW												
DESIGN BY:	PMW												
REVIEWED BY:	DCK												

CAAD FILE: Y9DETOUR.DGN

\$\$\$\$\$SYTIME\$\$\$\$\$
 \$\$\$SERVNAME\$\$\$