


PROJECT REFERENCE NO.
R-2539C

SHEET NO.
X-62

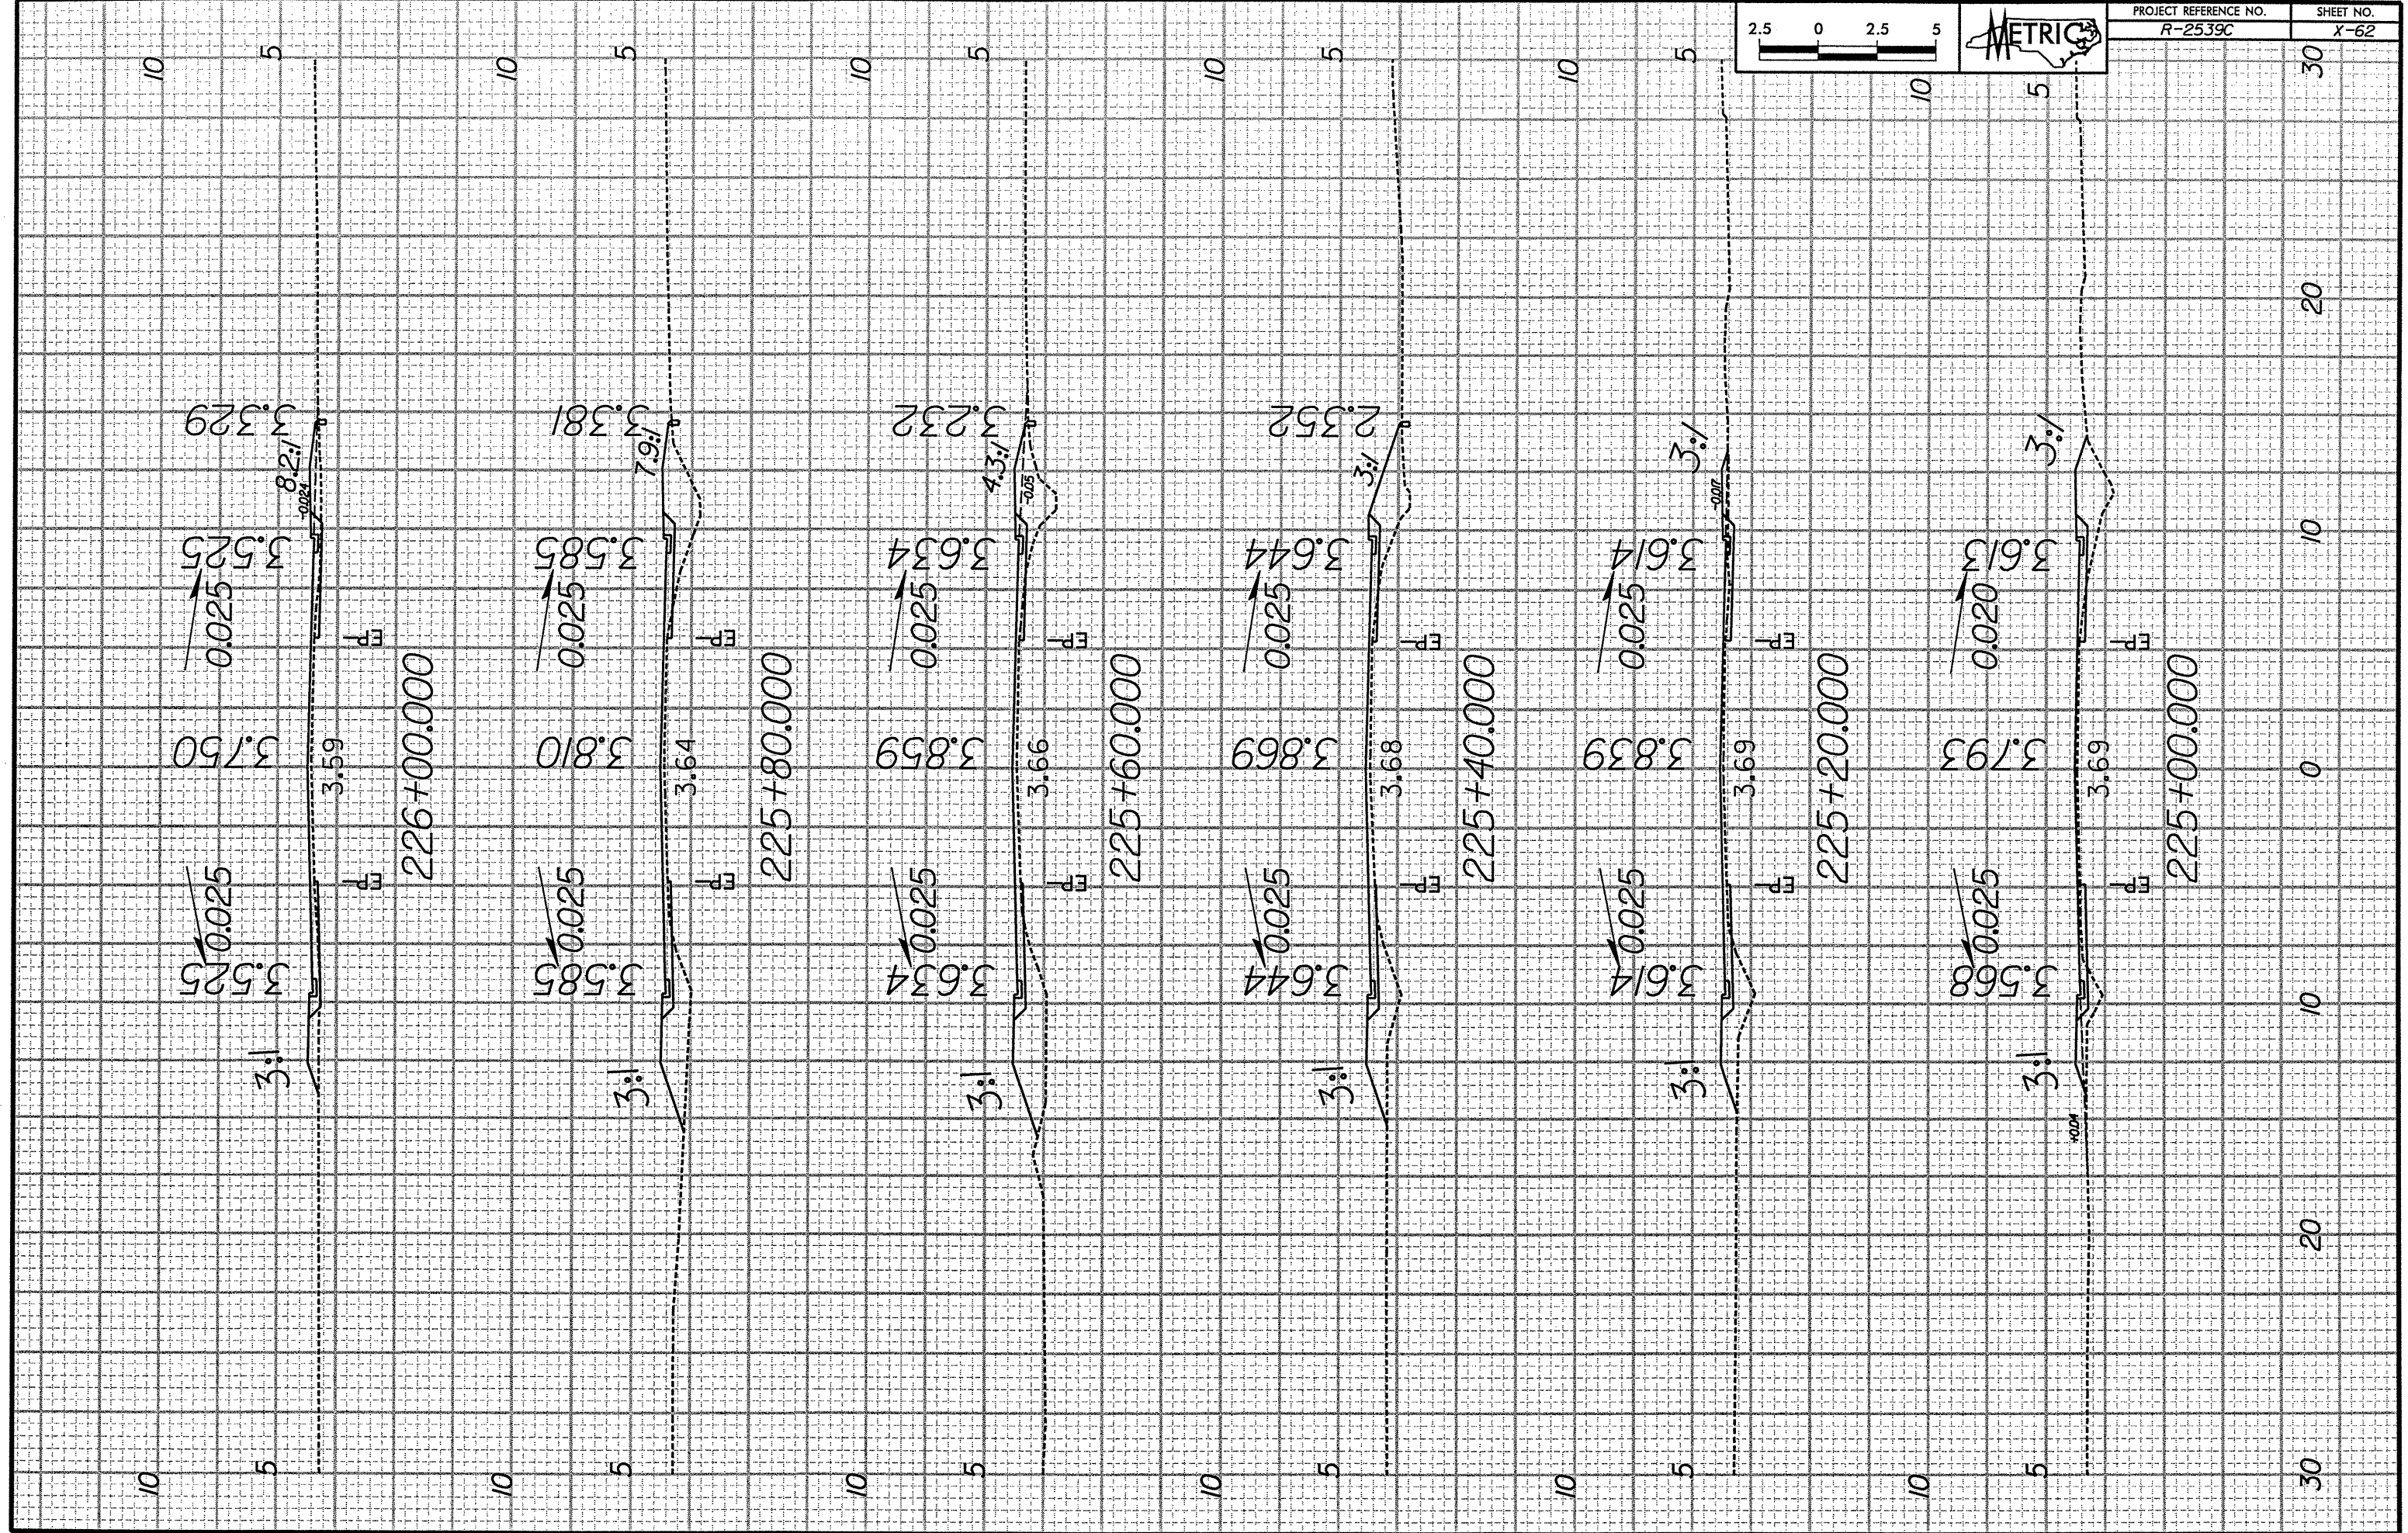

3:1
3.525
0.025
3.750
3.525
3.59
226+00.000
3.525
0.025
3.525
82.1M
-0.025

3:1
3.585
0.025
3.810
3.64
225+80.000
3.585
0.025
3.585
7.9M

3:1
3.634
0.025
3.859
3.66
225+60.000
3.634
0.025
3.634
4.3M

3:1
3.644
0.025
3.869
3.68
225+40.000
3.644
0.025
3.644
3:1

3:1
3.614
0.025
3.839
3.69
225+20.000
3.614
0.025
3.614
-0.007

3:1
3.568
0.025
3.793
3.69
225+00.000
3.568
0.025
3.568
-0.004
3:1

10 5 10 5 10 5 10 5 10 5 10 5

30 20 10 0 10 20 30