


PROJECT REFERENCE NO.  
R-2539C

SHEET NO.  
X-51

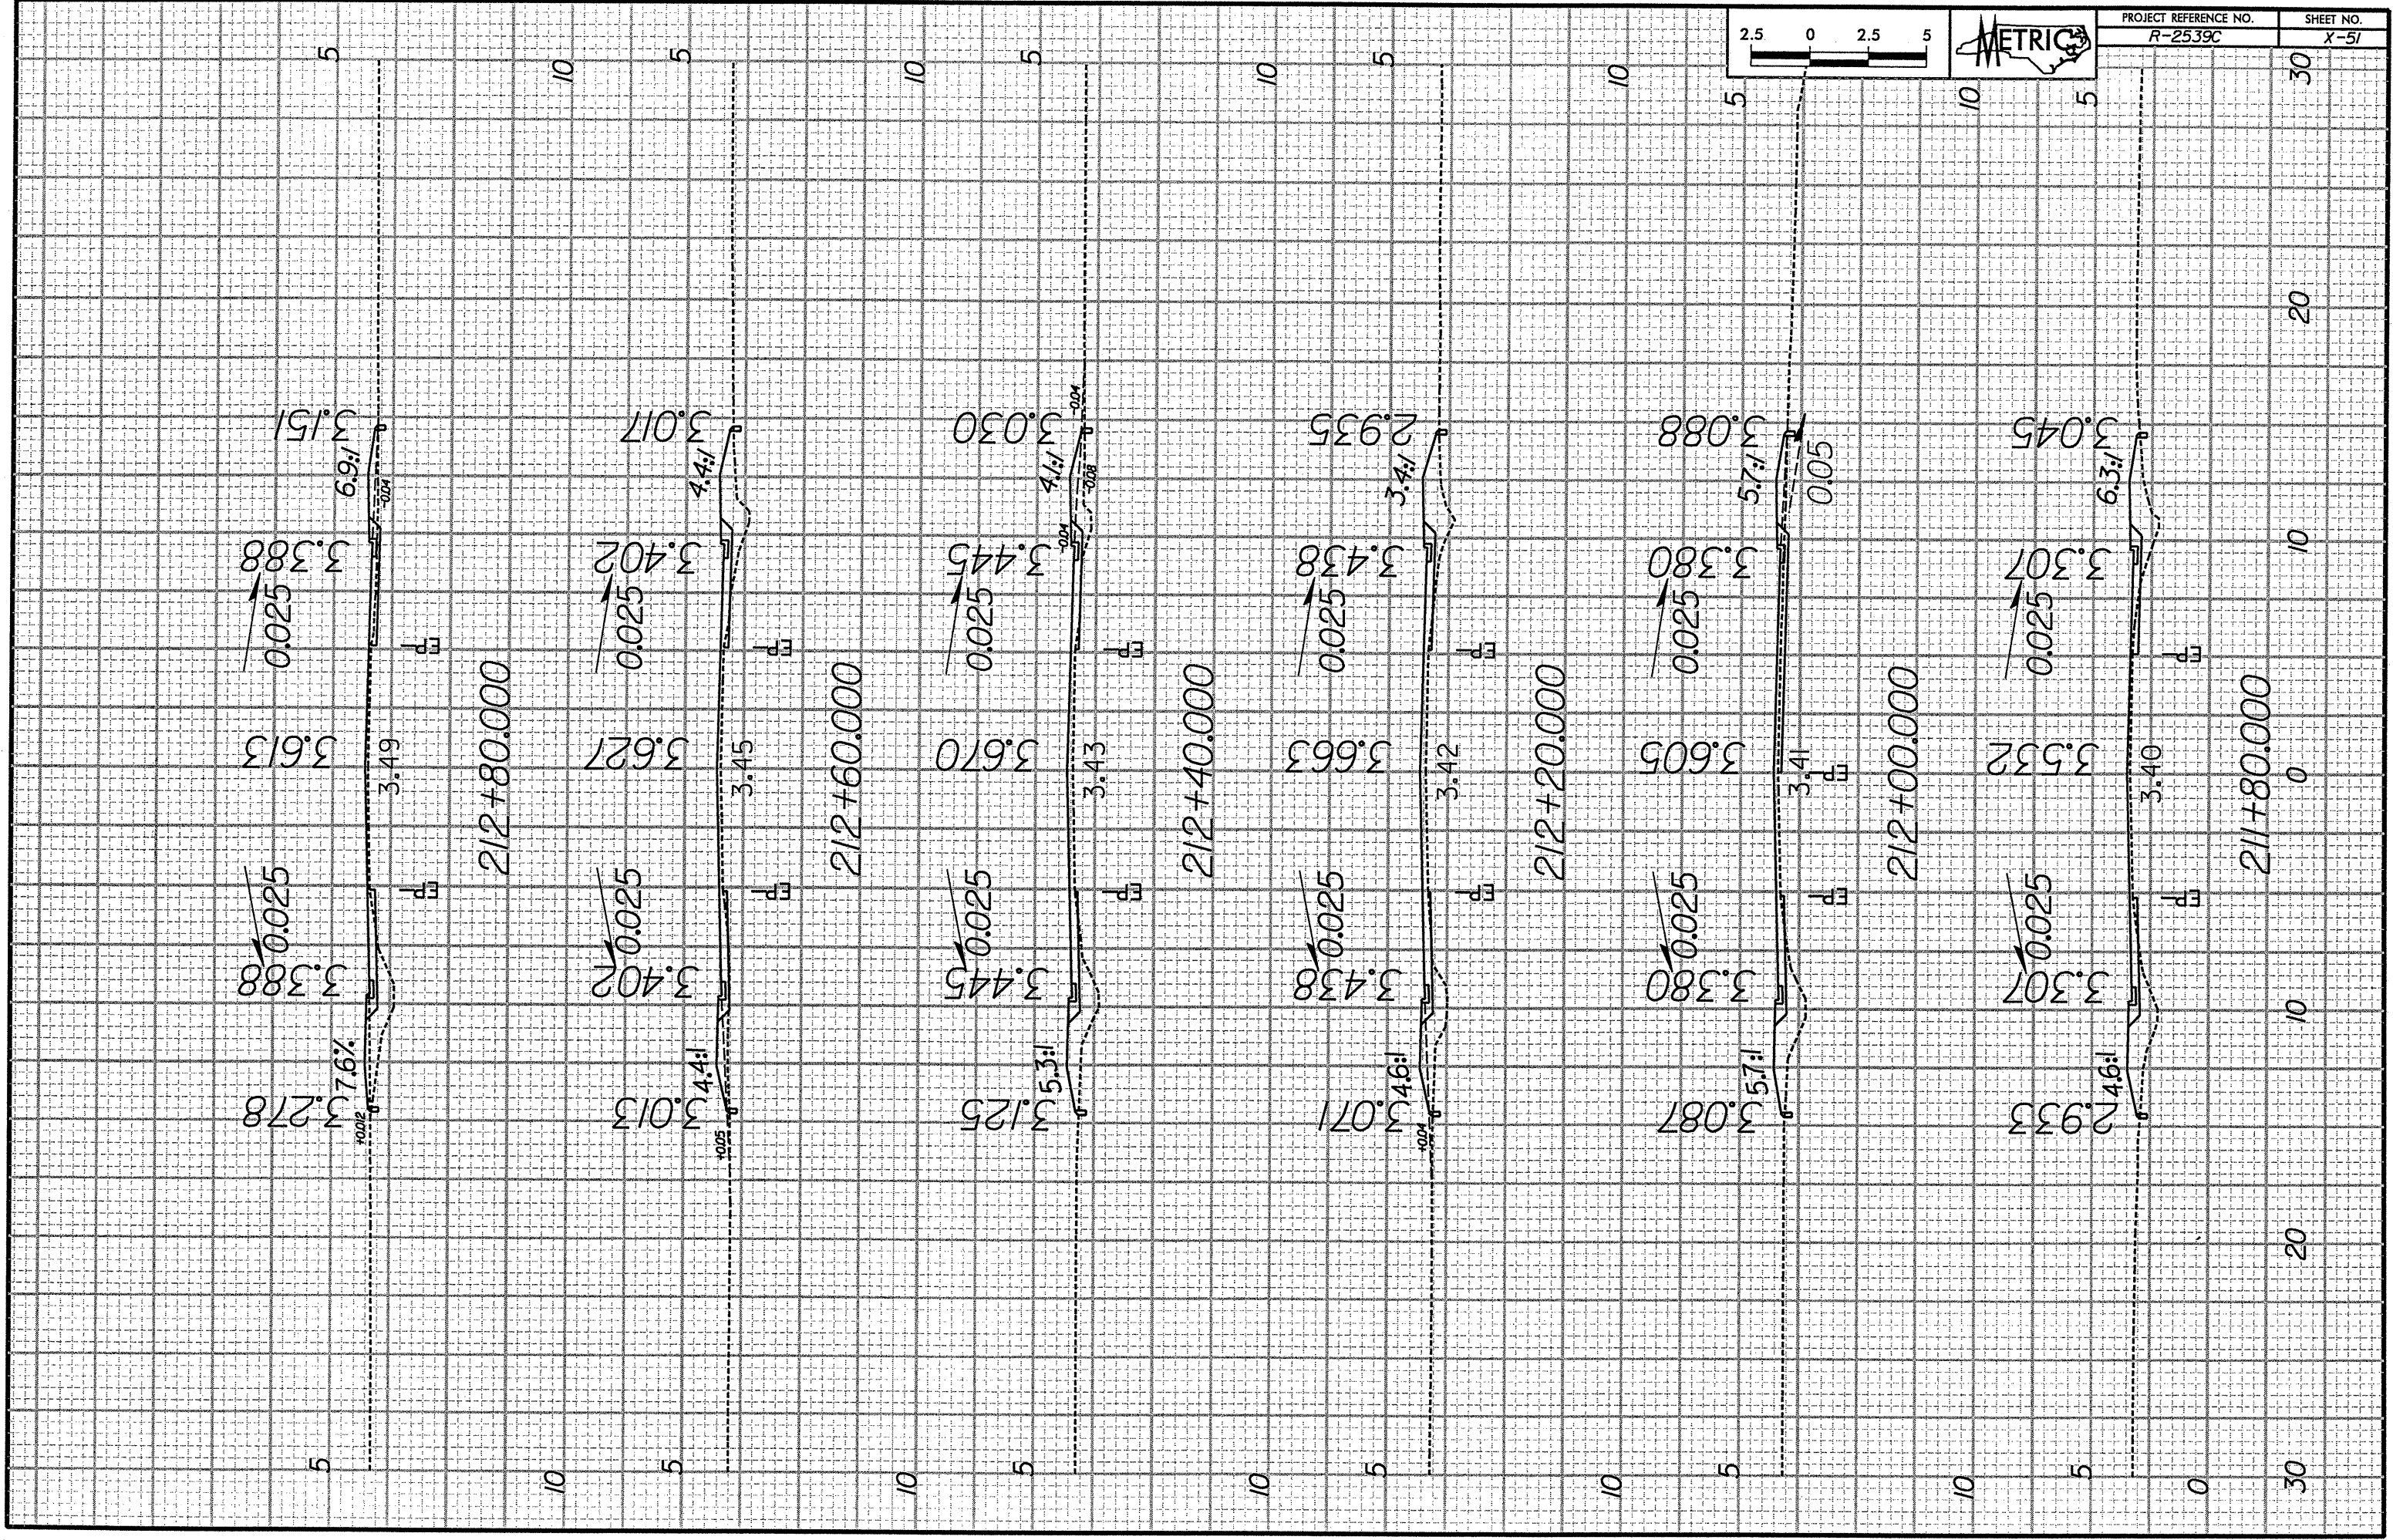

20

20

10

0

10

20

30