

**NOTES**


SEE TRAFFIC CONTROL PLANS FOR LOCATION AND PAY LIMITS OF THE ANCHORED PORTABLE CONCRETE BARRIER.

PORTABLE CONCRETE BARRIER SHALL BE ANCHORED TO BRIDGE DECK SLAB AND BRIDGE APPROACH SLABS AT LOCATIONS SPECIFIED IN THE PLANS.

ANCHORAGE DETAILS SPECIFIED IN THE TRAFFIC CONTROL PLANS THAT UTILIZE BOLTED CONNECTIONS THAT PENETRATE THROUGH SLABS WILL NOT BE PERMITTED ON ANY PROPOSED CONSTRUCTION.


NO SEPARATE PAYMENT SHALL BE MADE FOR THE ANCHORAGE OF THE PORTABLE CONCRETE BARRIER. ALL COSTS FOR ALL WORK ASSOCIATED WITH ANCHORAGE OF BARRIERS SHALL BE INCLUDED IN TRAFFIC CONTROL PAY ITEMS.

FOR MAINTENANCE OF TRAFFIC, SEE TRAFFIC CONTROL PLANS.

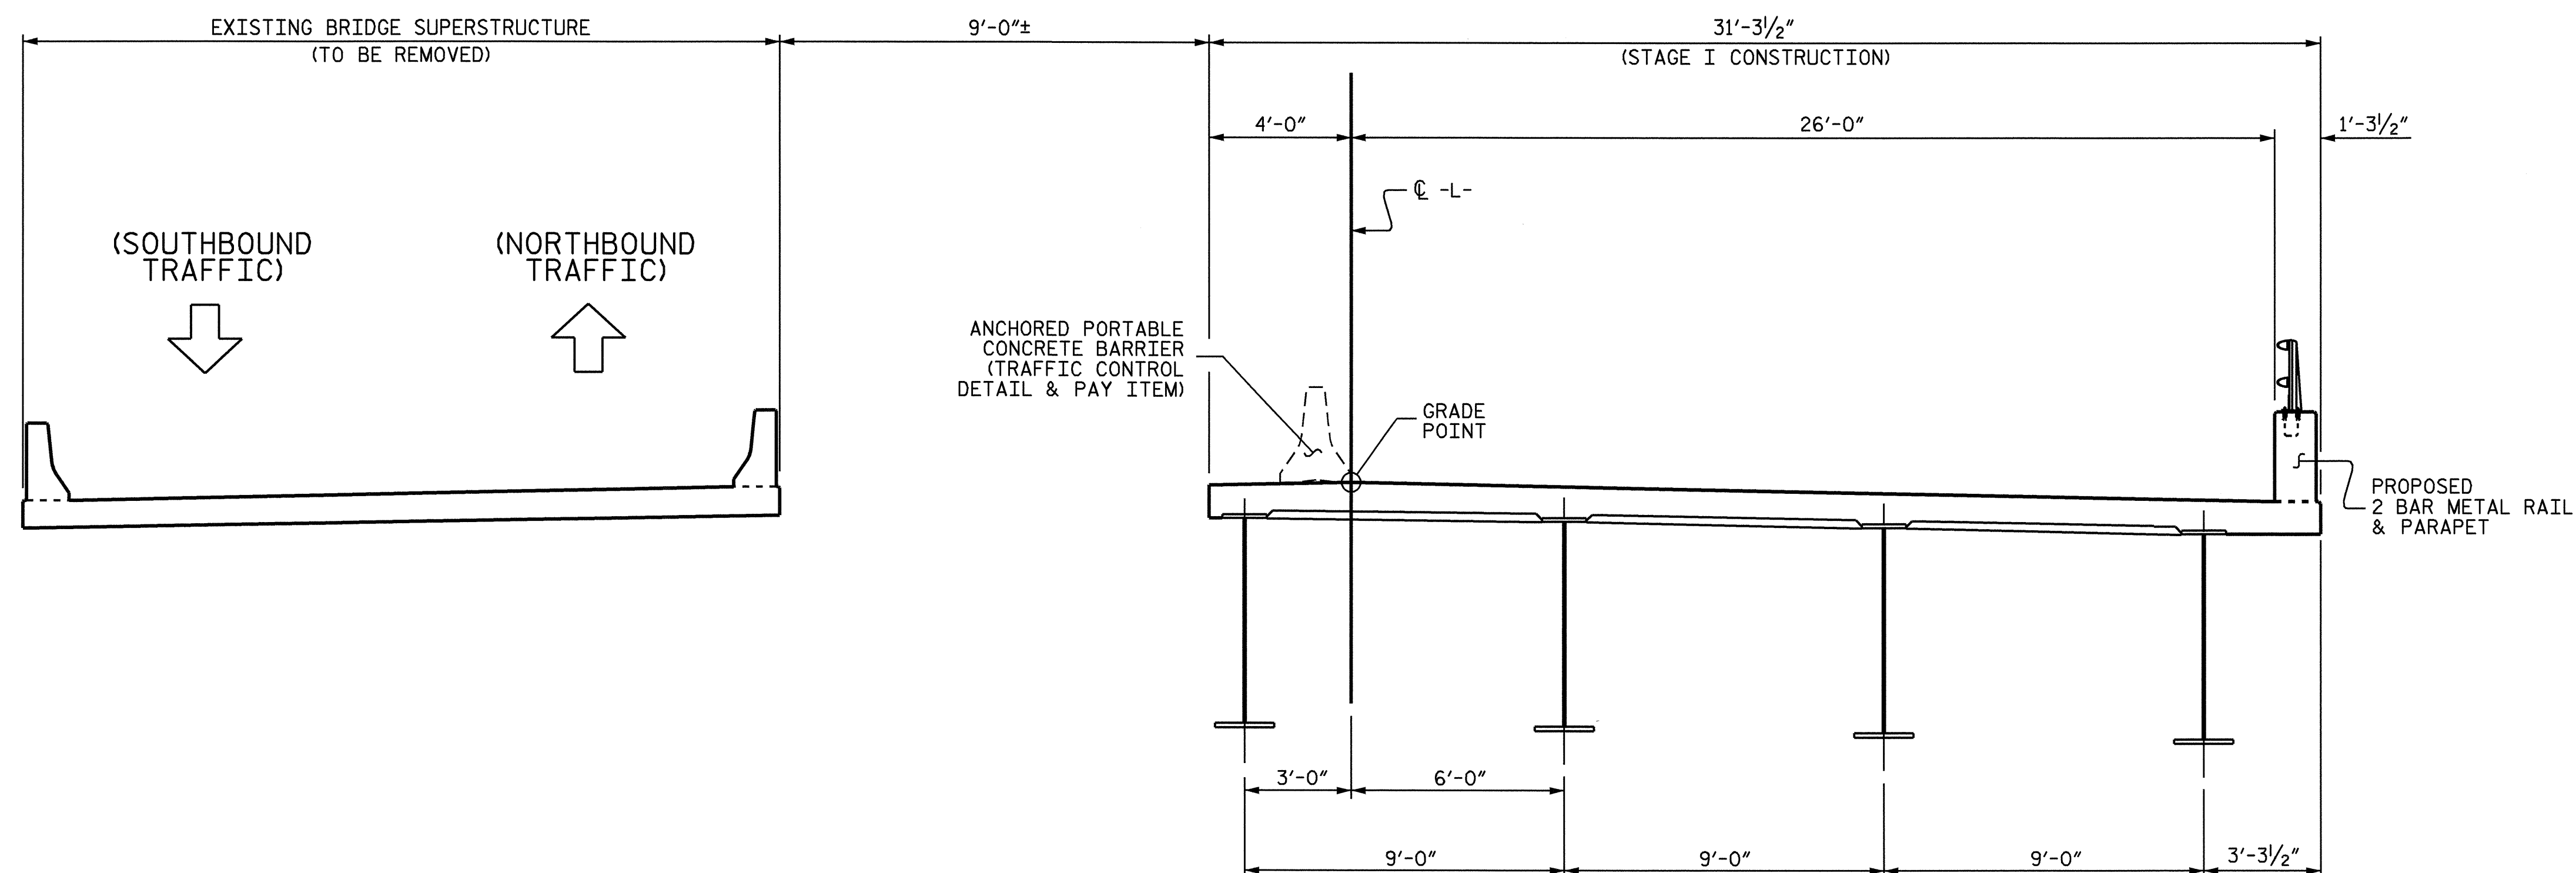

**STAGE I**

CONSTRUCT PROPOSED STAGE I.  
PLACE ANCHORED PORTABLE CONCRETE BARRIER.  
MAINTAIN TRAFFIC ON EXISTING BRIDGE.

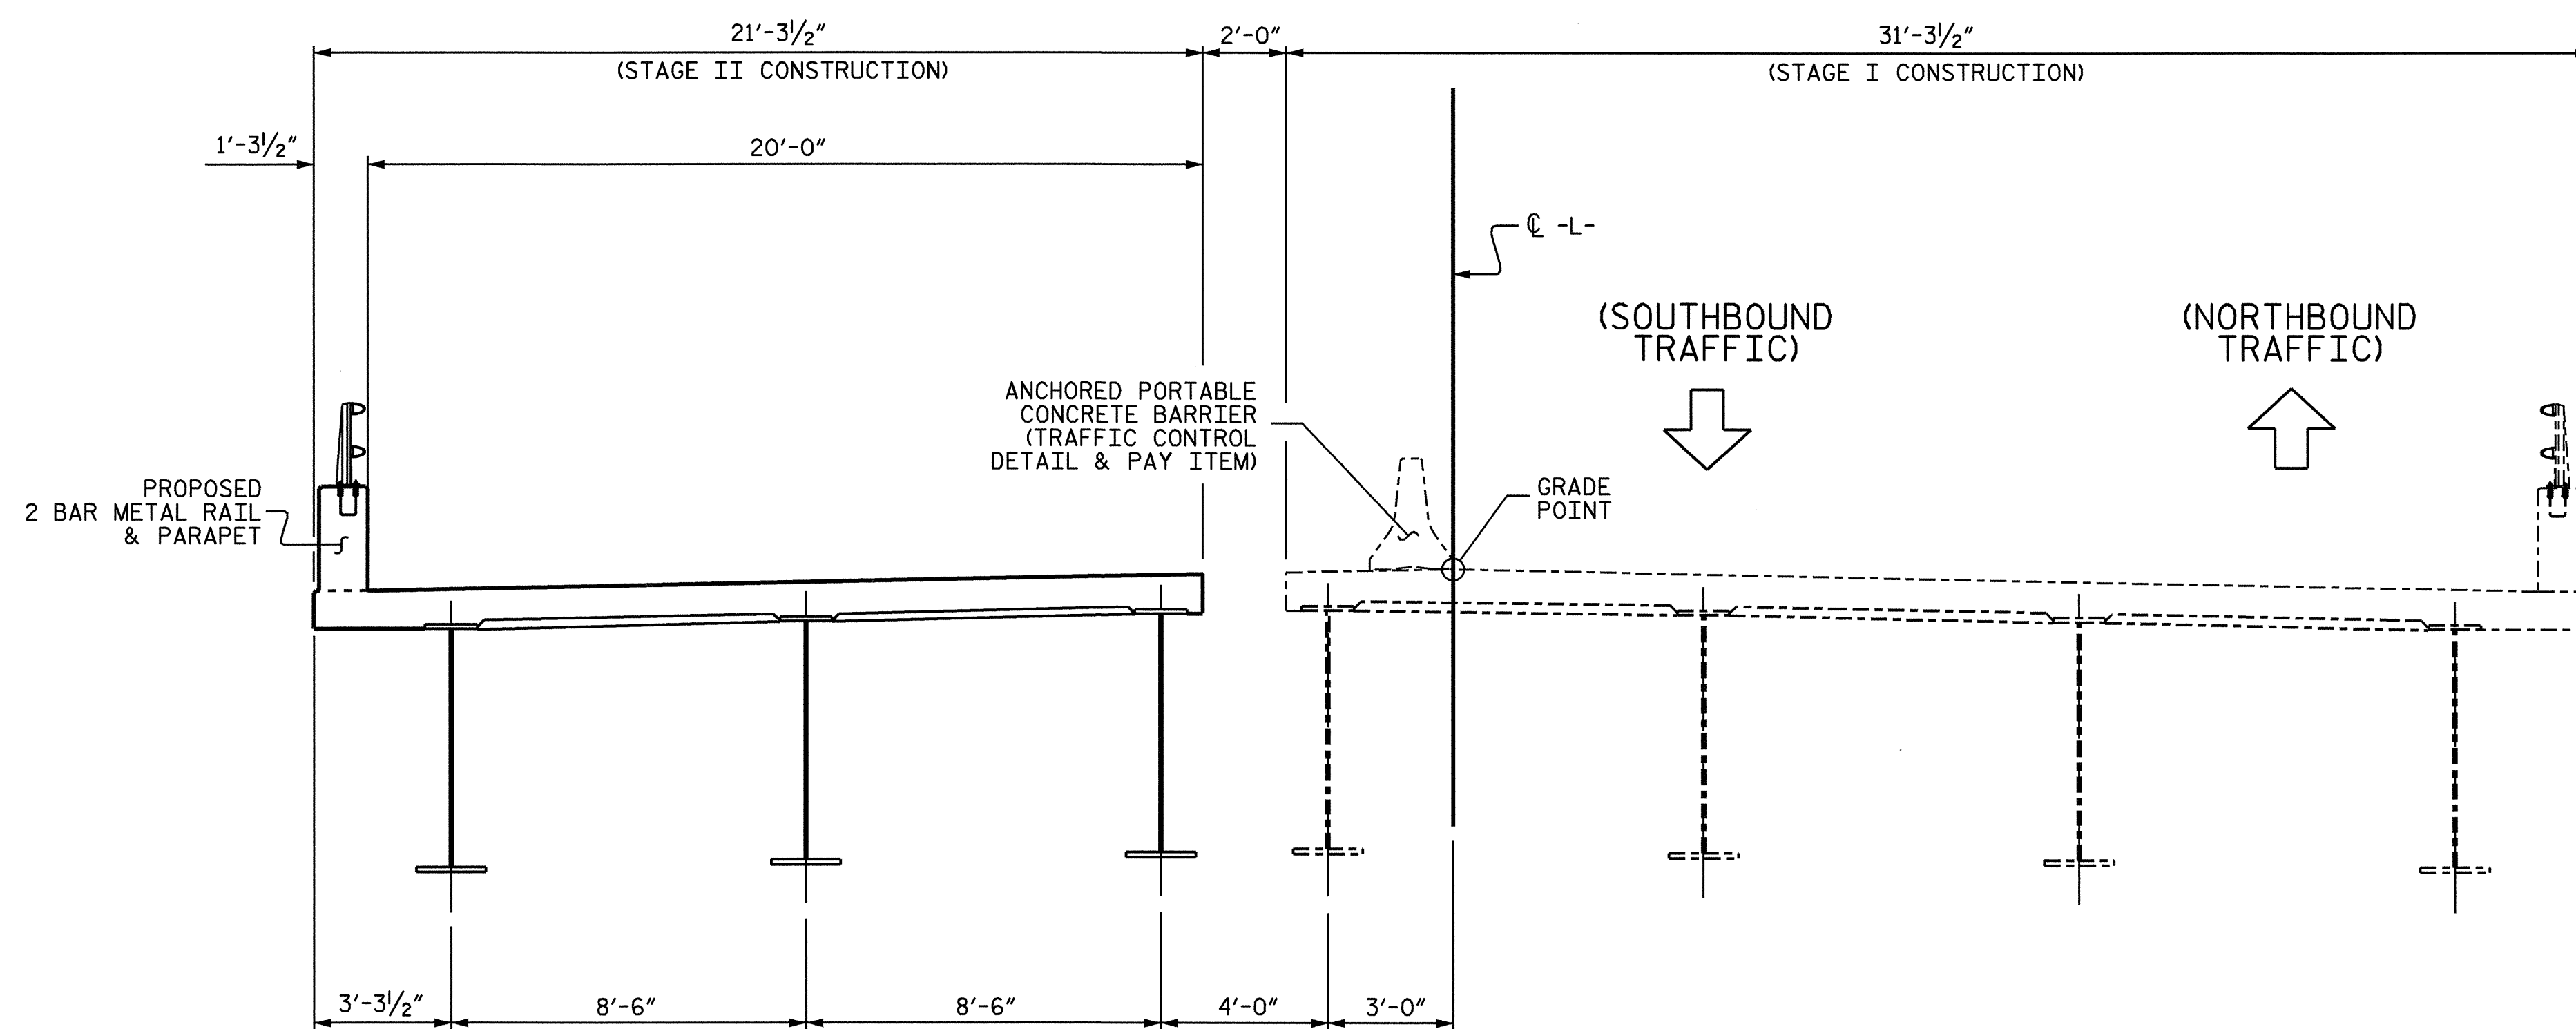

**STAGE II**

DIVERT TRAFFIC TO STAGE I.  
REMOVE EXISTING STRUCTURE.  
CONSTRUCT PROPOSED STAGE II.

DRAWN BY : M. M. PARSONS DATE : 6/1/04  
CHECKED BY : W. D. CRUTCHER DATE : 10/04

04-JAN-2005 14:53  
w:\sq\ada\b3375\Final Plans\str #1\B3375.ed.cs.01.dgn  
dcrutcher

PROJECT NO. B-3375  
WAKE COUNTY  
STATION: 43+81.84 -L-

SHEET 1 OF 2

STATE OF NORTH CAROLINA  
DEPARTMENT OF TRANSPORTATION  
RALEIGH

PROPOSED  
CONSTRUCTION  
STAGING



REVISIONS						SHEET NO.
NO.	BY:	DATE:	NO.	BY:	DATE:	S-4
1			3			TOTAL SHEETS
2			4			37