


LOCATE SIGN APPROXIMATELY 400' IN ADVANCE OF STA 56+72+/-

SEE TCP-1A FOR TEMPORARY PAVEMENT MARKING SCHEDULE

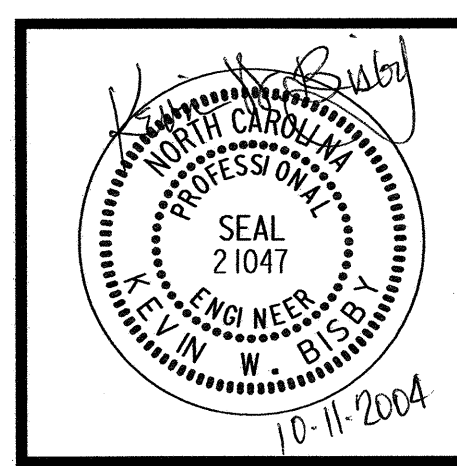

PHASE II - STEPS 2 AND 3									
SCALE: NONE									
DATE: 4/2004									
DWG. BY: KWB									
DESIGN BY: KWB									
REVIEWED BY: TRH	<table border="1"> <tr> <th colspan="2">REVISIONS</th> </tr> <tr> <td> </td> <td> </td> </tr> <tr> <td> </td> <td> </td> </tr> <tr> <td> </td> <td> </td> </tr> </table>	REVISIONS							
REVISIONS									