






140 120 100 80 60 40 20 0 20 40 60 80 100 120 140

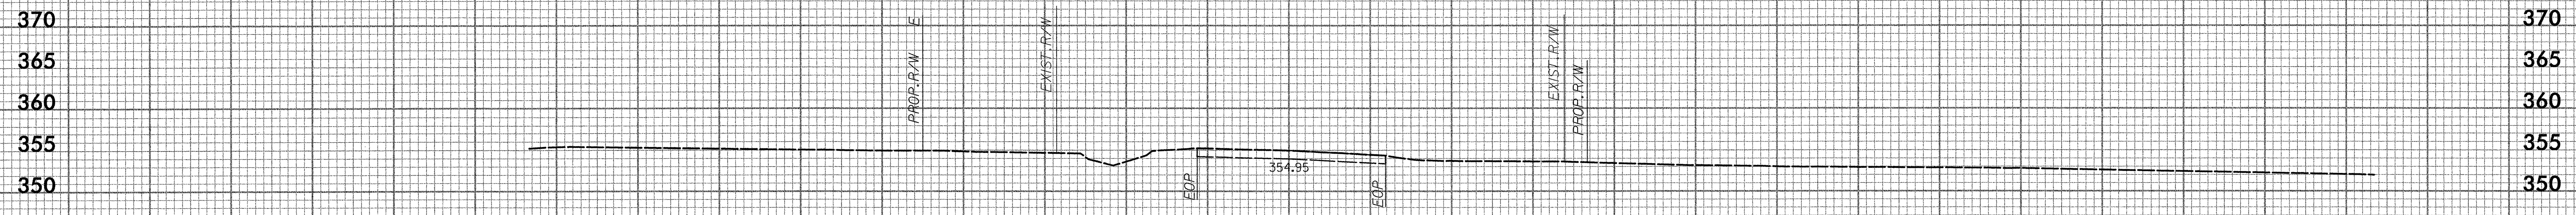


56+72.17

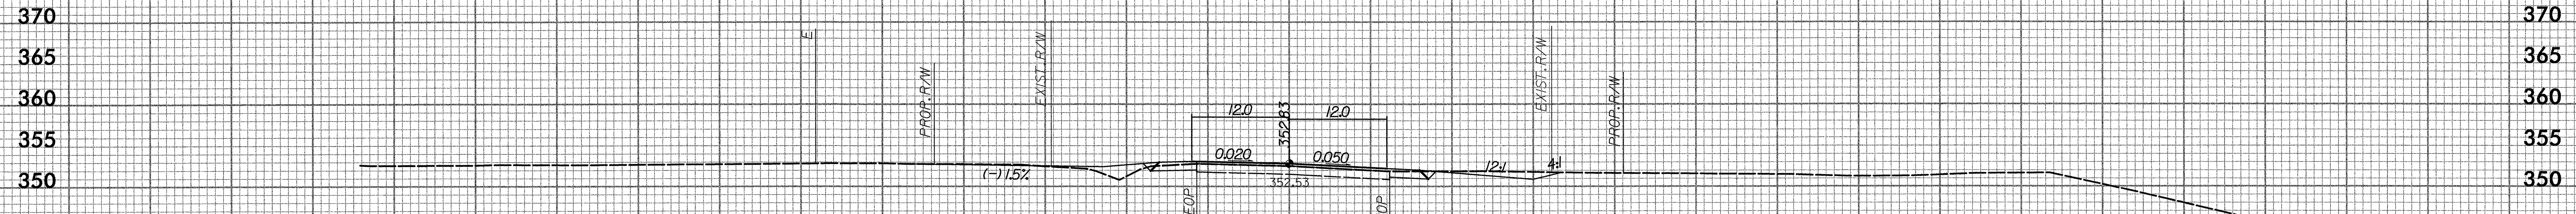

56+22.17

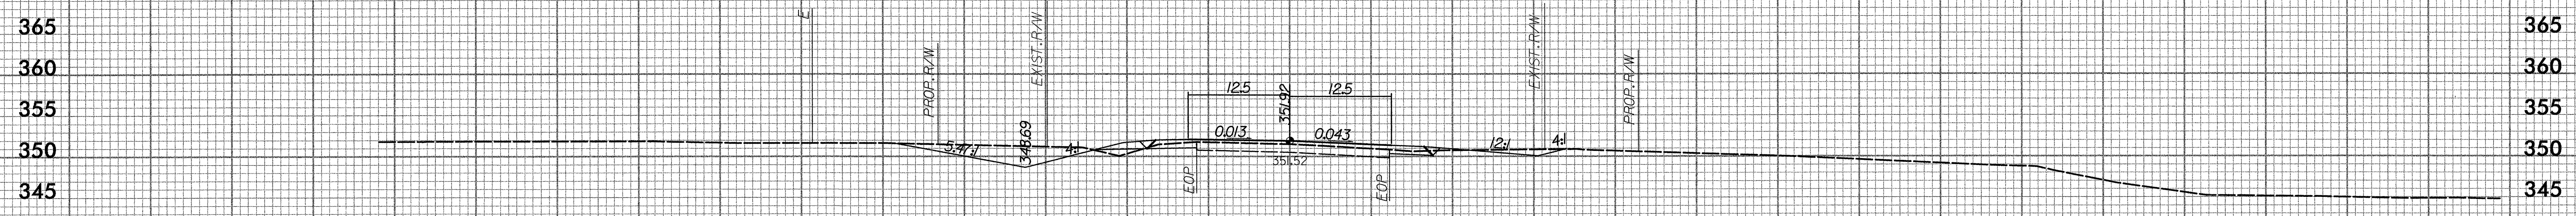

56+00.00

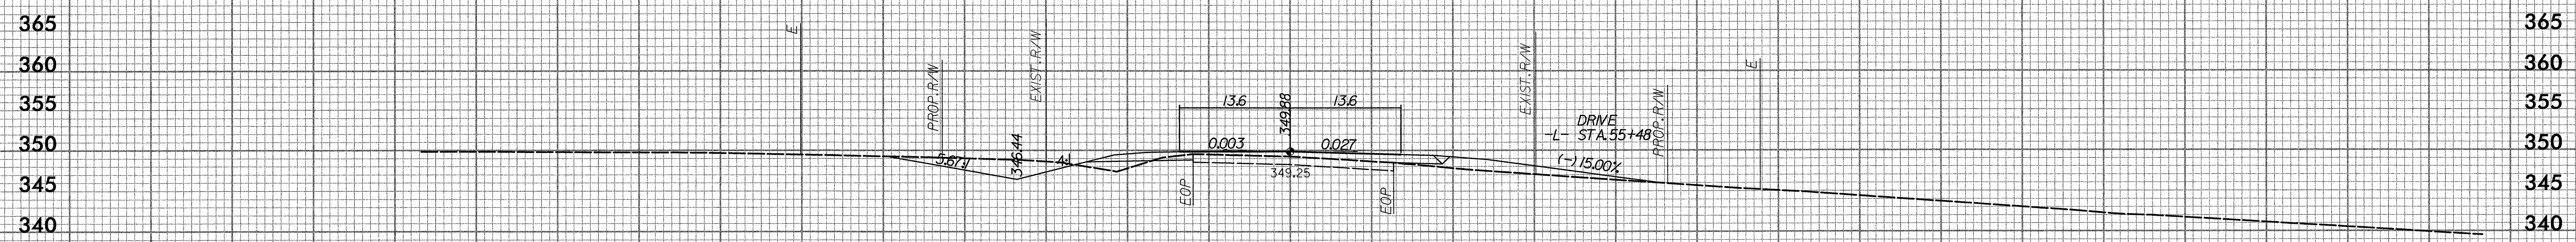

55+50.00

-L-