


PLAN OF SPAN

FOR BARRIER RAIL REINFORCING STEEL & DETAILS, SEE BARRIER RAIL SHEET.
 FOR SECTIONS THROUGH DIAPHRAGMS, SEE SUPERSTRUCTURE TYPICAL SECTION

PROJECT NO. B-3376
WAKE COUNTY
 STATION: 12+90.000 -L-

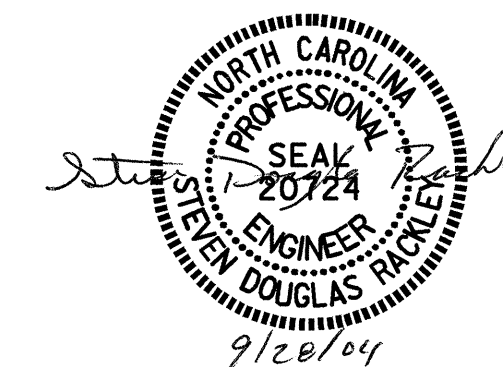

STATE OF NORTH CAROLINA DEPARTMENT OF TRANSPORTATION RALEIGH					
SUPERSTRUCTURE PLAN OF SPAN					
REVISIONS					
NO.	BY:	DATE:	NO.	BY:	DATE:
1			3		
2			4		
SHEET NO. S-5					TOTAL SHEETS 23

DRAWN BY : A. K. PATEL DATE : 06-16-04
 CHECKED BY : M. K. BEARD DATE : 07-12-04

28-SEP-2004 15:18
 W:\squads\B3376\FinalPlans\B3376_SD_S*_01.dgn
 srackley

NCBDS