
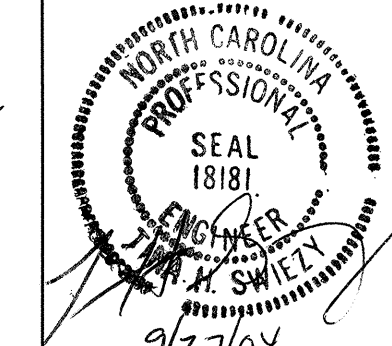
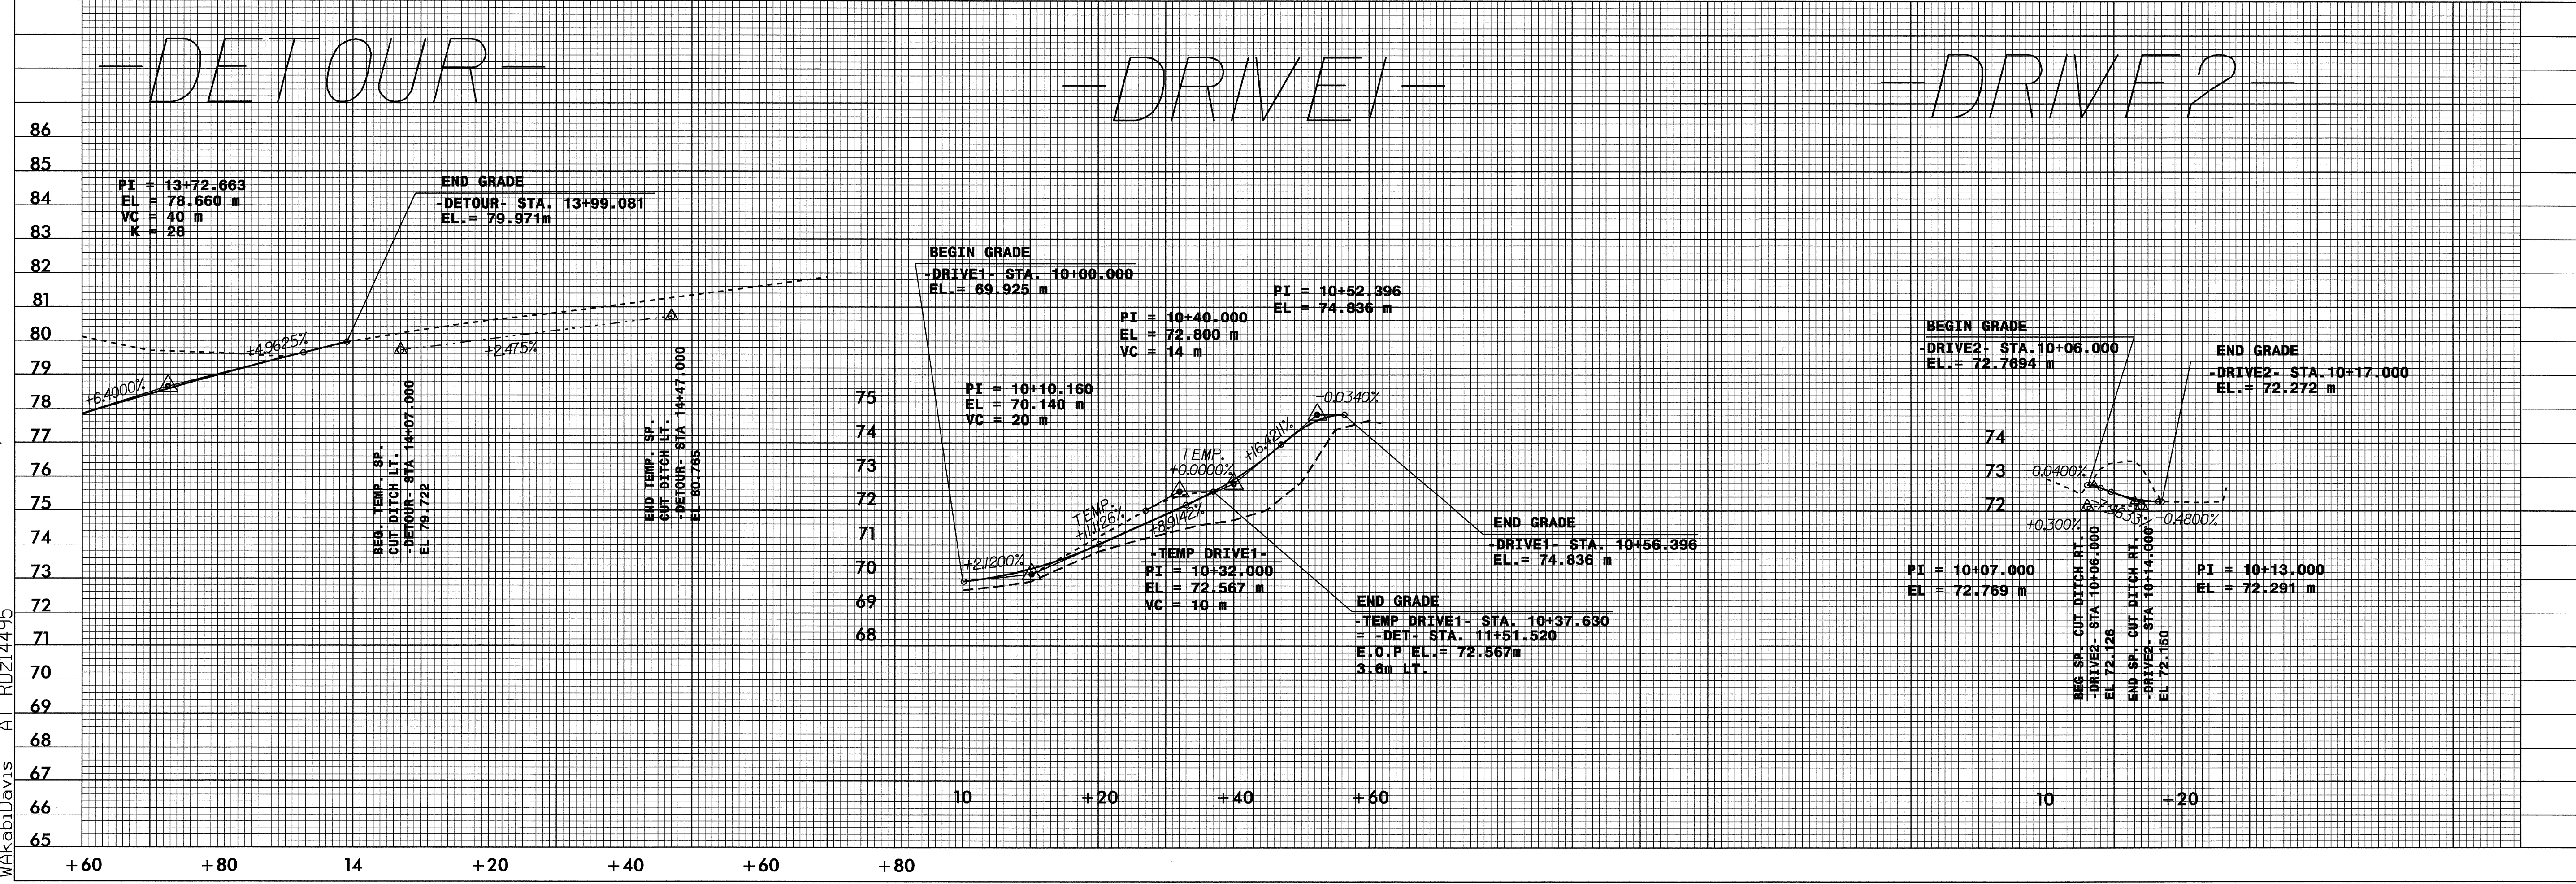
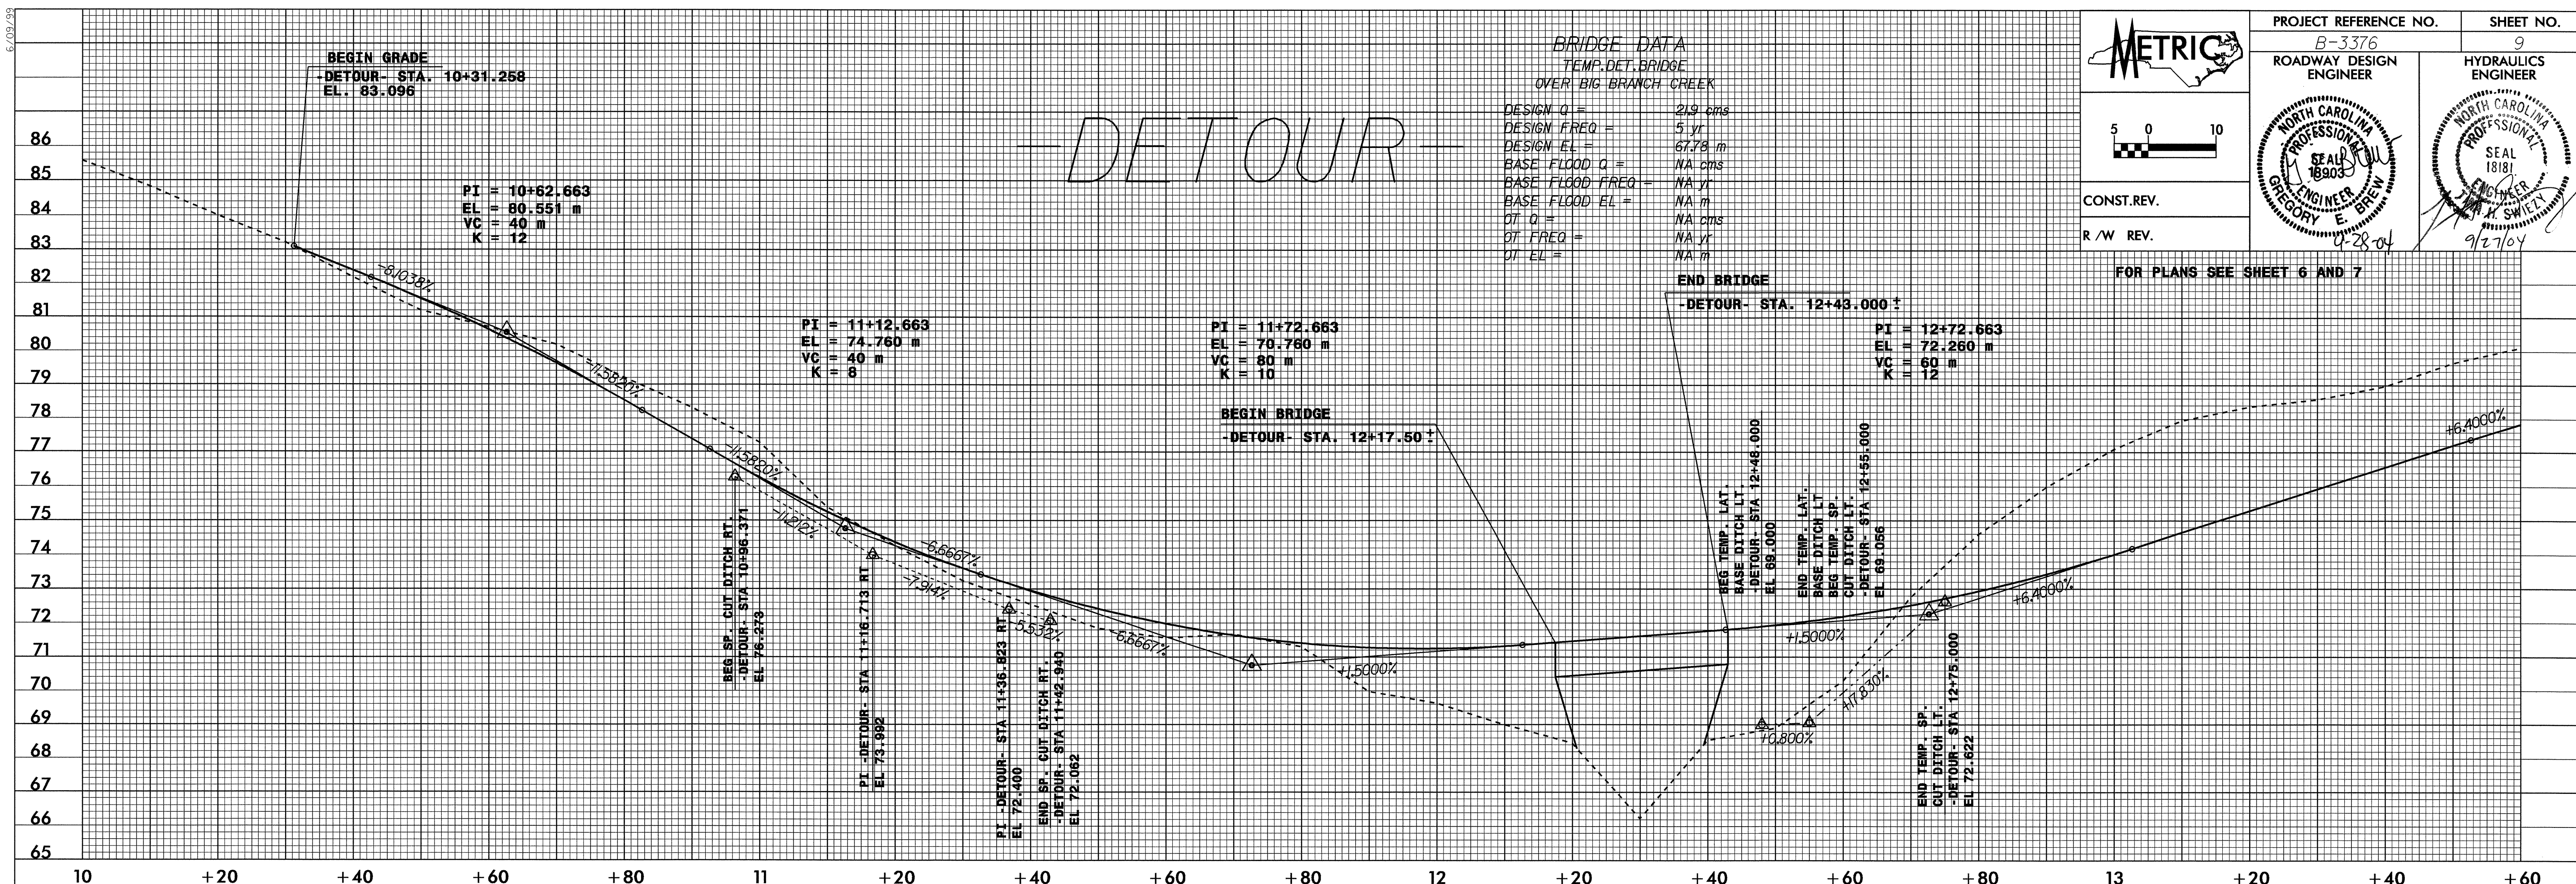


PROJECT REFERENCE NO. B-3376	SHEET NO. 9
ROADWAY DESIGN ENGINEER	HYDRAULICS ENGINEER
 GREGORY E. BREW SEAL 18903 4-28-04	 J. K. SWIET SEAL 18181 9/27/04

**BRIDGE DATA**  
 TEMP. DET. BRIDGE  
 OVER BIG BRANCH CREEK

DESIGN Q = 21.9 cms  
 DESIGN FREQ = 5 yr  
 DESIGN EL = 67.78 m  
 BASE FLOOD Q = NA cms  
 BASE FLOOD FREQ = NA yr  
 BASE FLOOD EL = NA m  
 DT Q = NA cms  
 DT FREQ = NA yr  
 DT EL = NA m

FOR PLANS SEE SHEET 6 AND 7



10-SEP-2004 09:21  
 R:\PROJ\CL New\_Design\Nov 03\B3376rev.pfl  
 WAKabiDavis RD214495