





STATE OF NORTH CAROLINA DEPT. OF TRANSPORTATION RALEIGH, N.C.
 METRIC DETAIL DRAWING FOR
REINFORCED BRIDGE APPROACH FILLS
 SHEET 1 OF 4
422D10

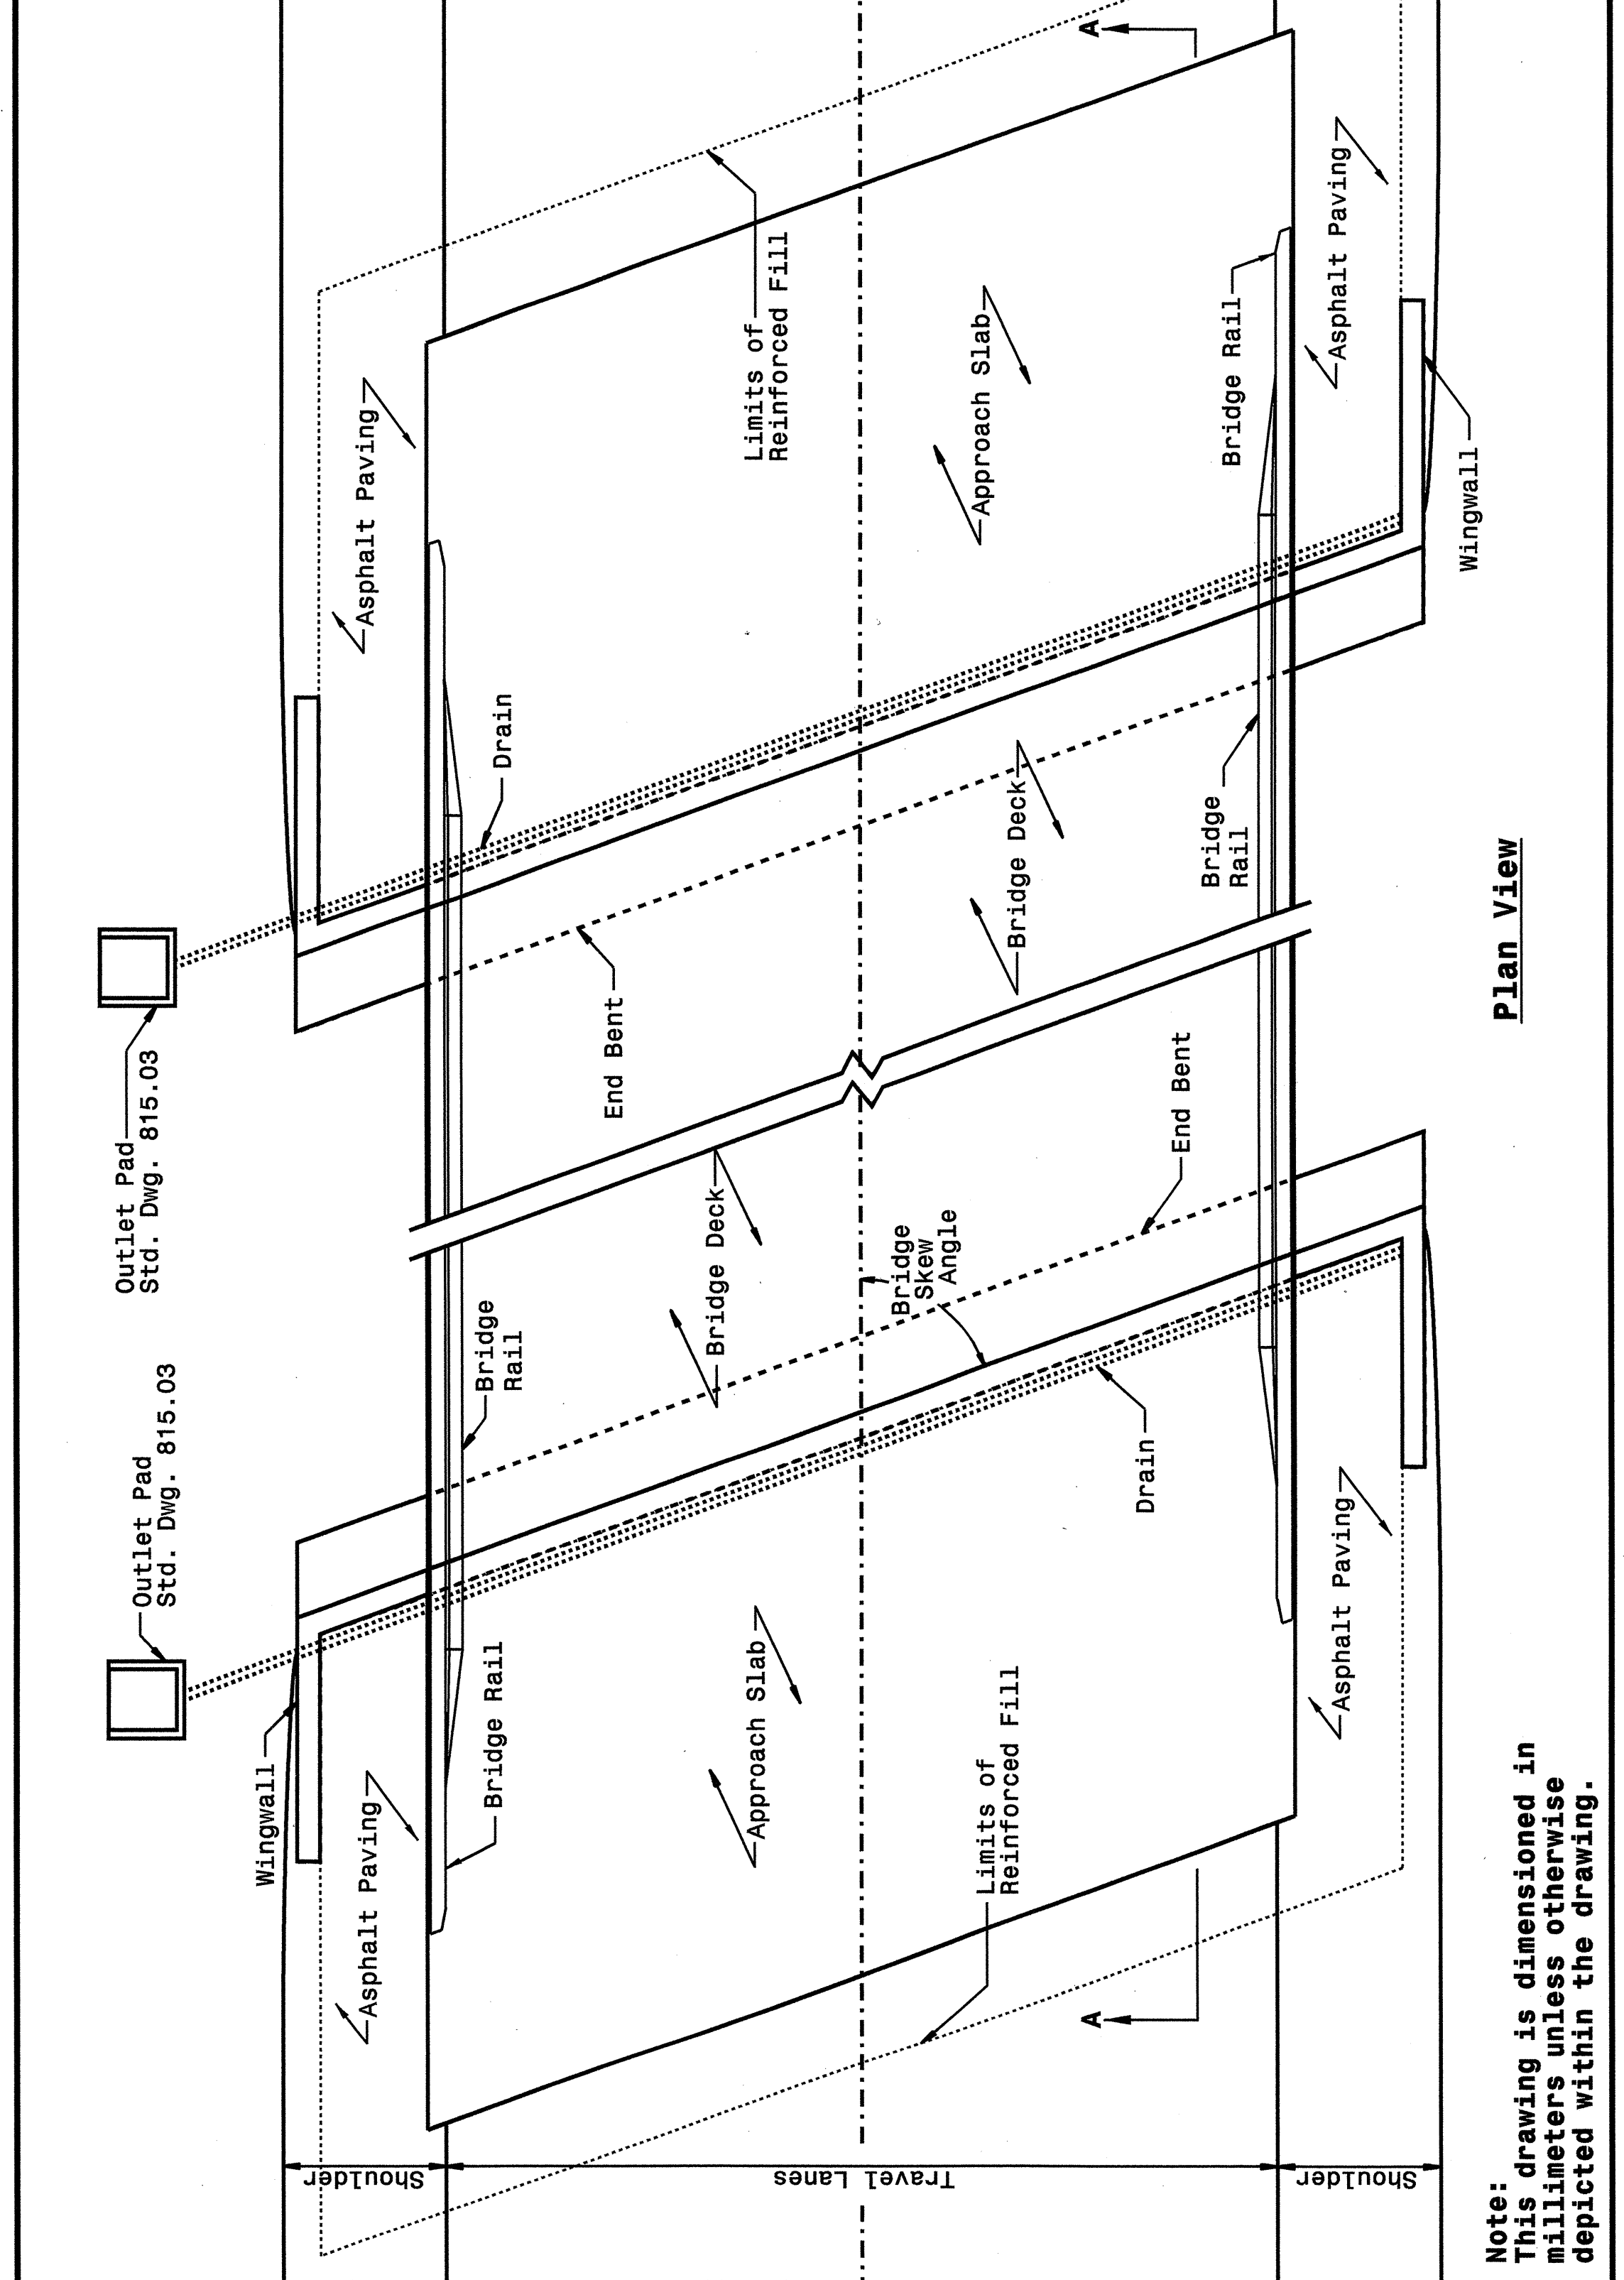

Note: This drawing is dimensioned in millimeters unless otherwise depicted within the drawing.

STATE OF NORTH CAROLINA DEPT. OF TRANSPORTATION DIVISION OF HIGHWAYS RALEIGH, N.C.
 METRIC DETAIL DRAWING FOR
REINFORCED BRIDGE APPROACH FILLS
 SHEET 1 OF 4
422D10

STATE OF NORTH CAROLINA DEPT. OF TRANSPORTATION RALEIGH, N.C.
 METRIC DETAIL DRAWING FOR
REINFORCED BRIDGE APPROACH FILLS
 PRESTRESSED AND PLATE GIRDER BRIDGES
 SHEET 2 OF 4
422D10

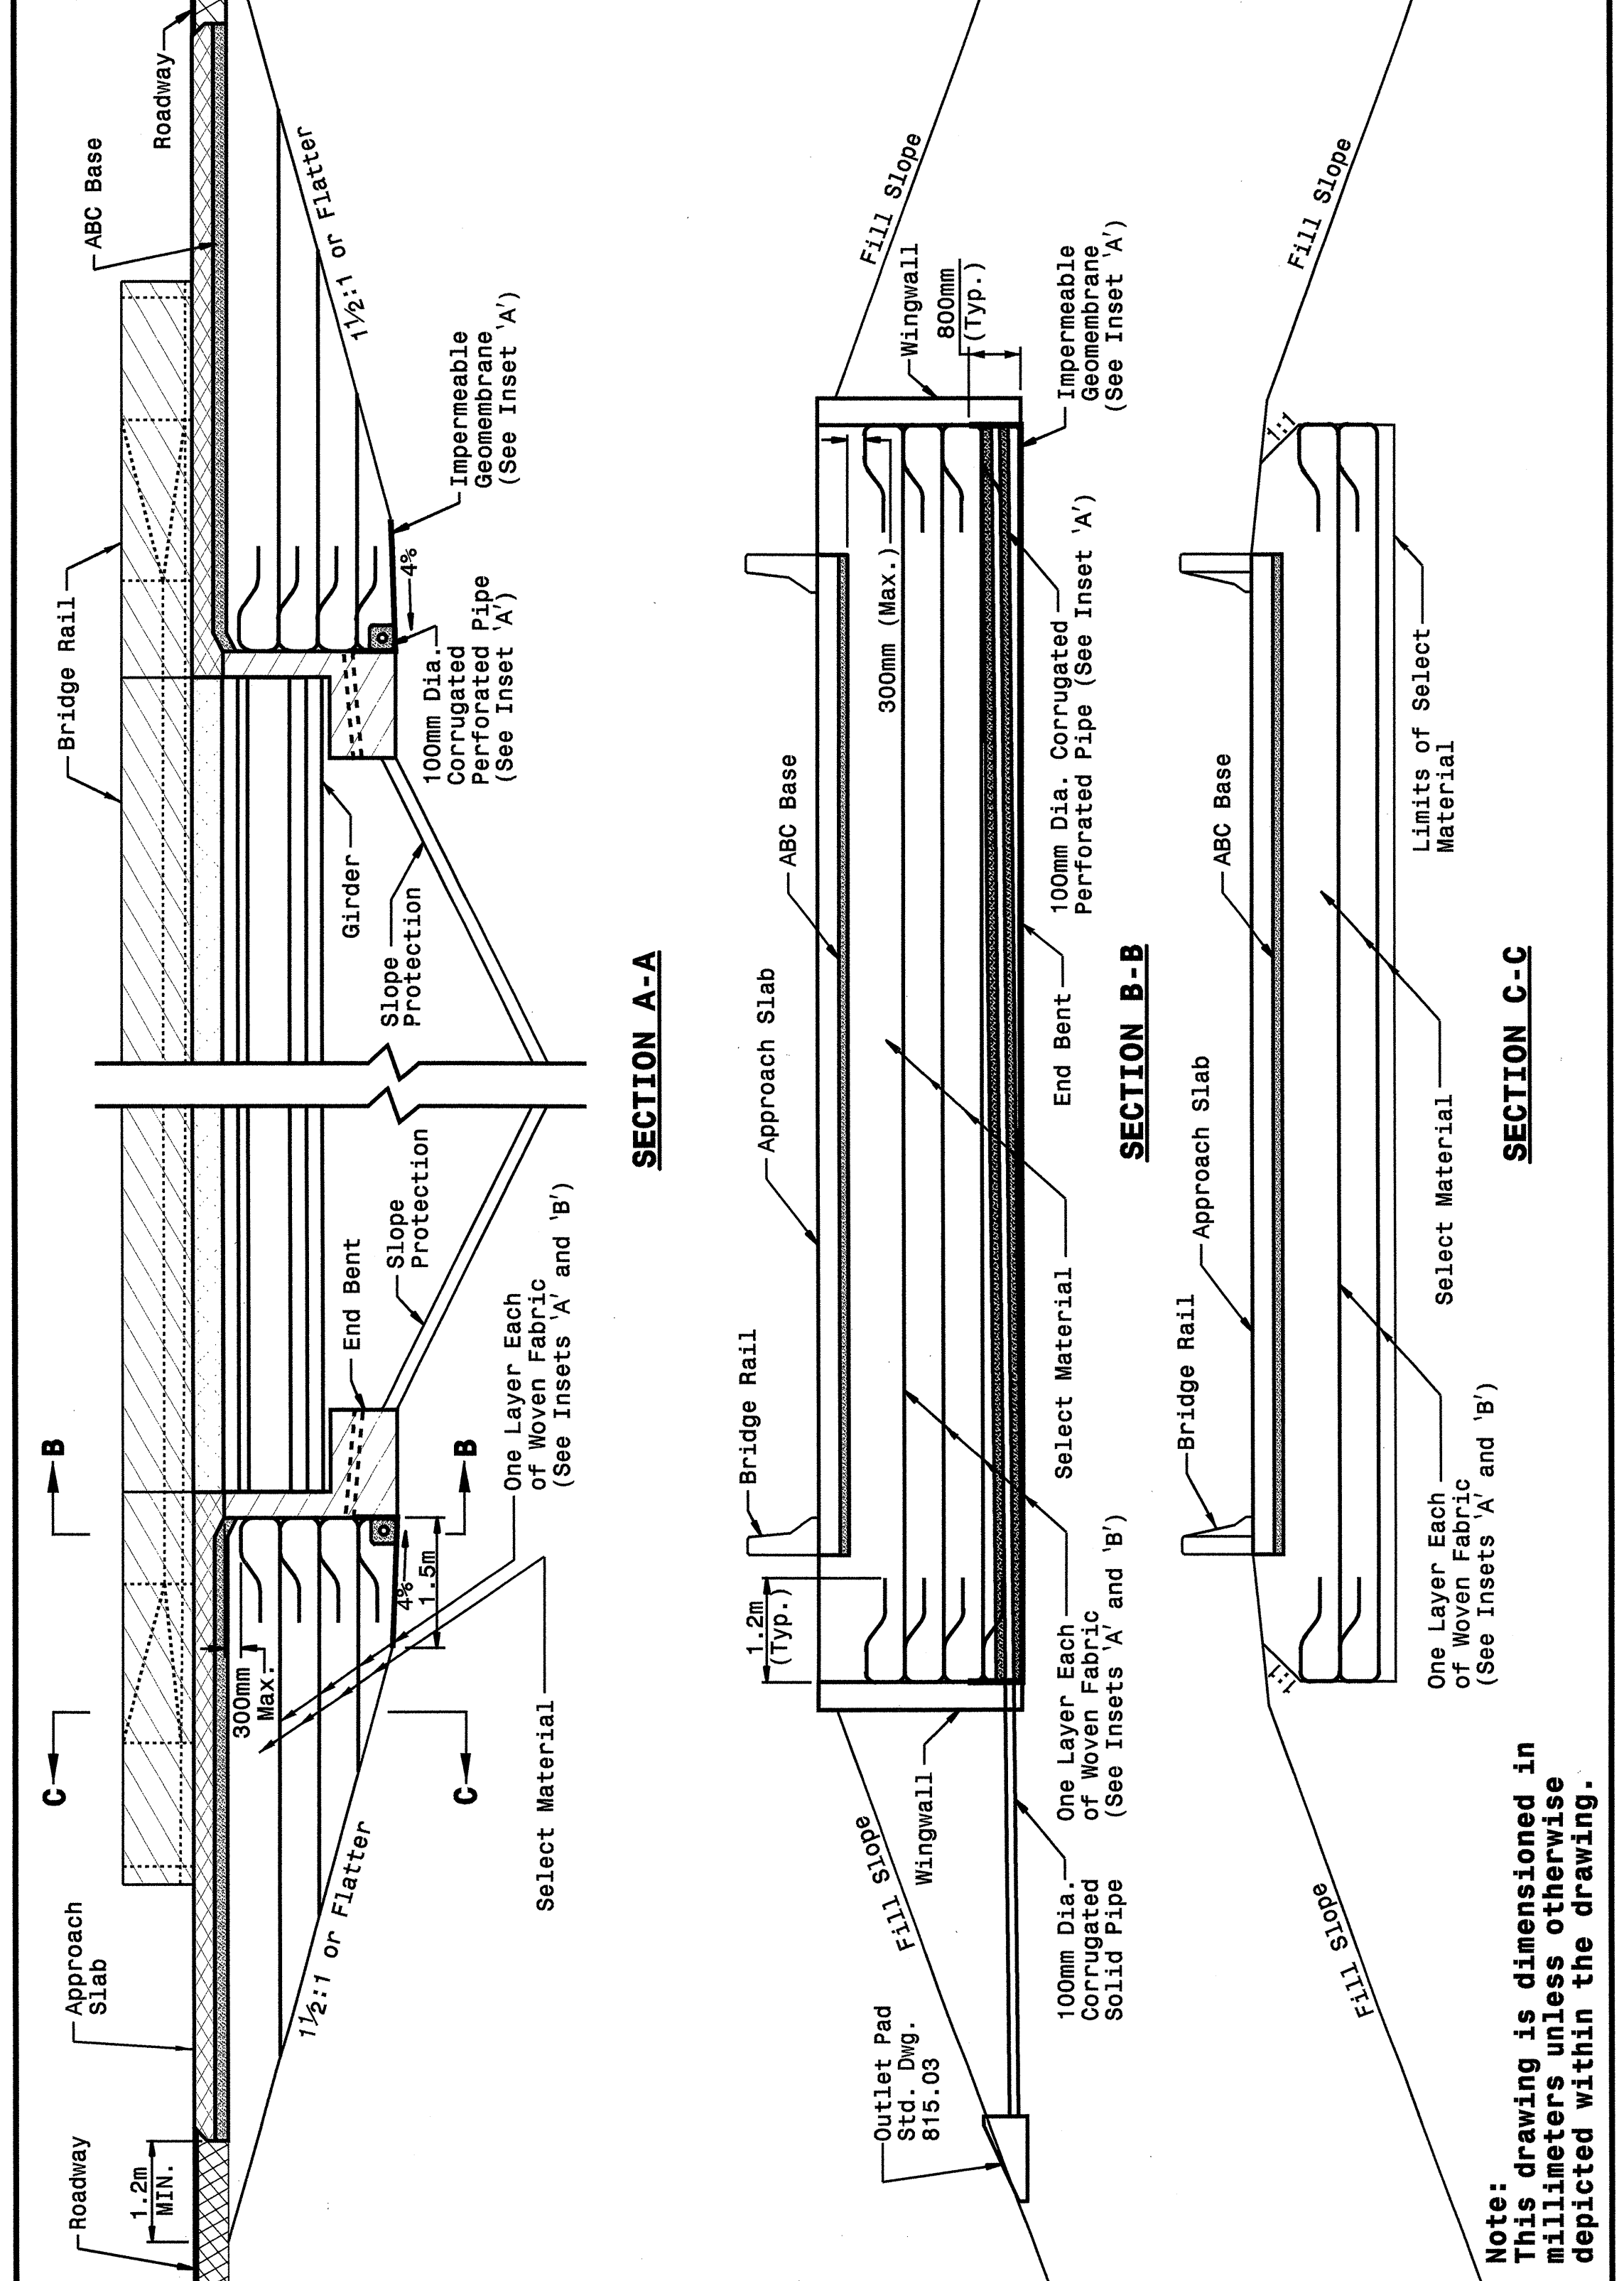

Note: This drawing is dimensioned in millimeters unless otherwise depicted within the drawing.

STATE OF NORTH CAROLINA DEPT. OF TRANSPORTATION DIVISION OF HIGHWAYS RALEIGH, N.C.
 METRIC DETAIL DRAWING FOR
REINFORCED BRIDGE APPROACH FILLS
 PRESTRESSED AND PLATE GIRDER BRIDGES
 SHEET 2 OF 4
422D10

15-JUL-2004 10:35
 W:\Special Details\stds\stds\02\stds to Special Details\metric\422d10\0422d10m.dgn
 Eric Ward

**DESIGN SERVICES UNIT
 STANDARDS AND SPECIAL DESIGN**
 Office 919-250-4128 FAX 919-250-4119

SEE PLATE FOR TITLE

ORIGINAL BY: 2002 STANDARDS DATE: 01-15-02
 MODIFIED BY: E.E. WARD DATE: 04-07-04
 CHECKED BY: Joe S. Howerton DATE: 7/14/04
 FILE SPEC.: stds/02stdstodetails/metric/422d10.dgn

