



UTILITIES BY OTHERS

NOTE:
ALL PROPOSED UTILITY WORK
SHOWN ON THIS SHEET WILL
BE DONE BY OTHERS

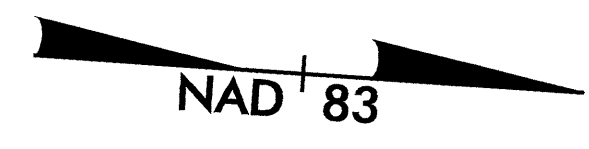

FOR DETOUR PLANS SEE SHEET NO. 6 & 7
FOR PROFILES SEE SHEET NO. 8 & 9

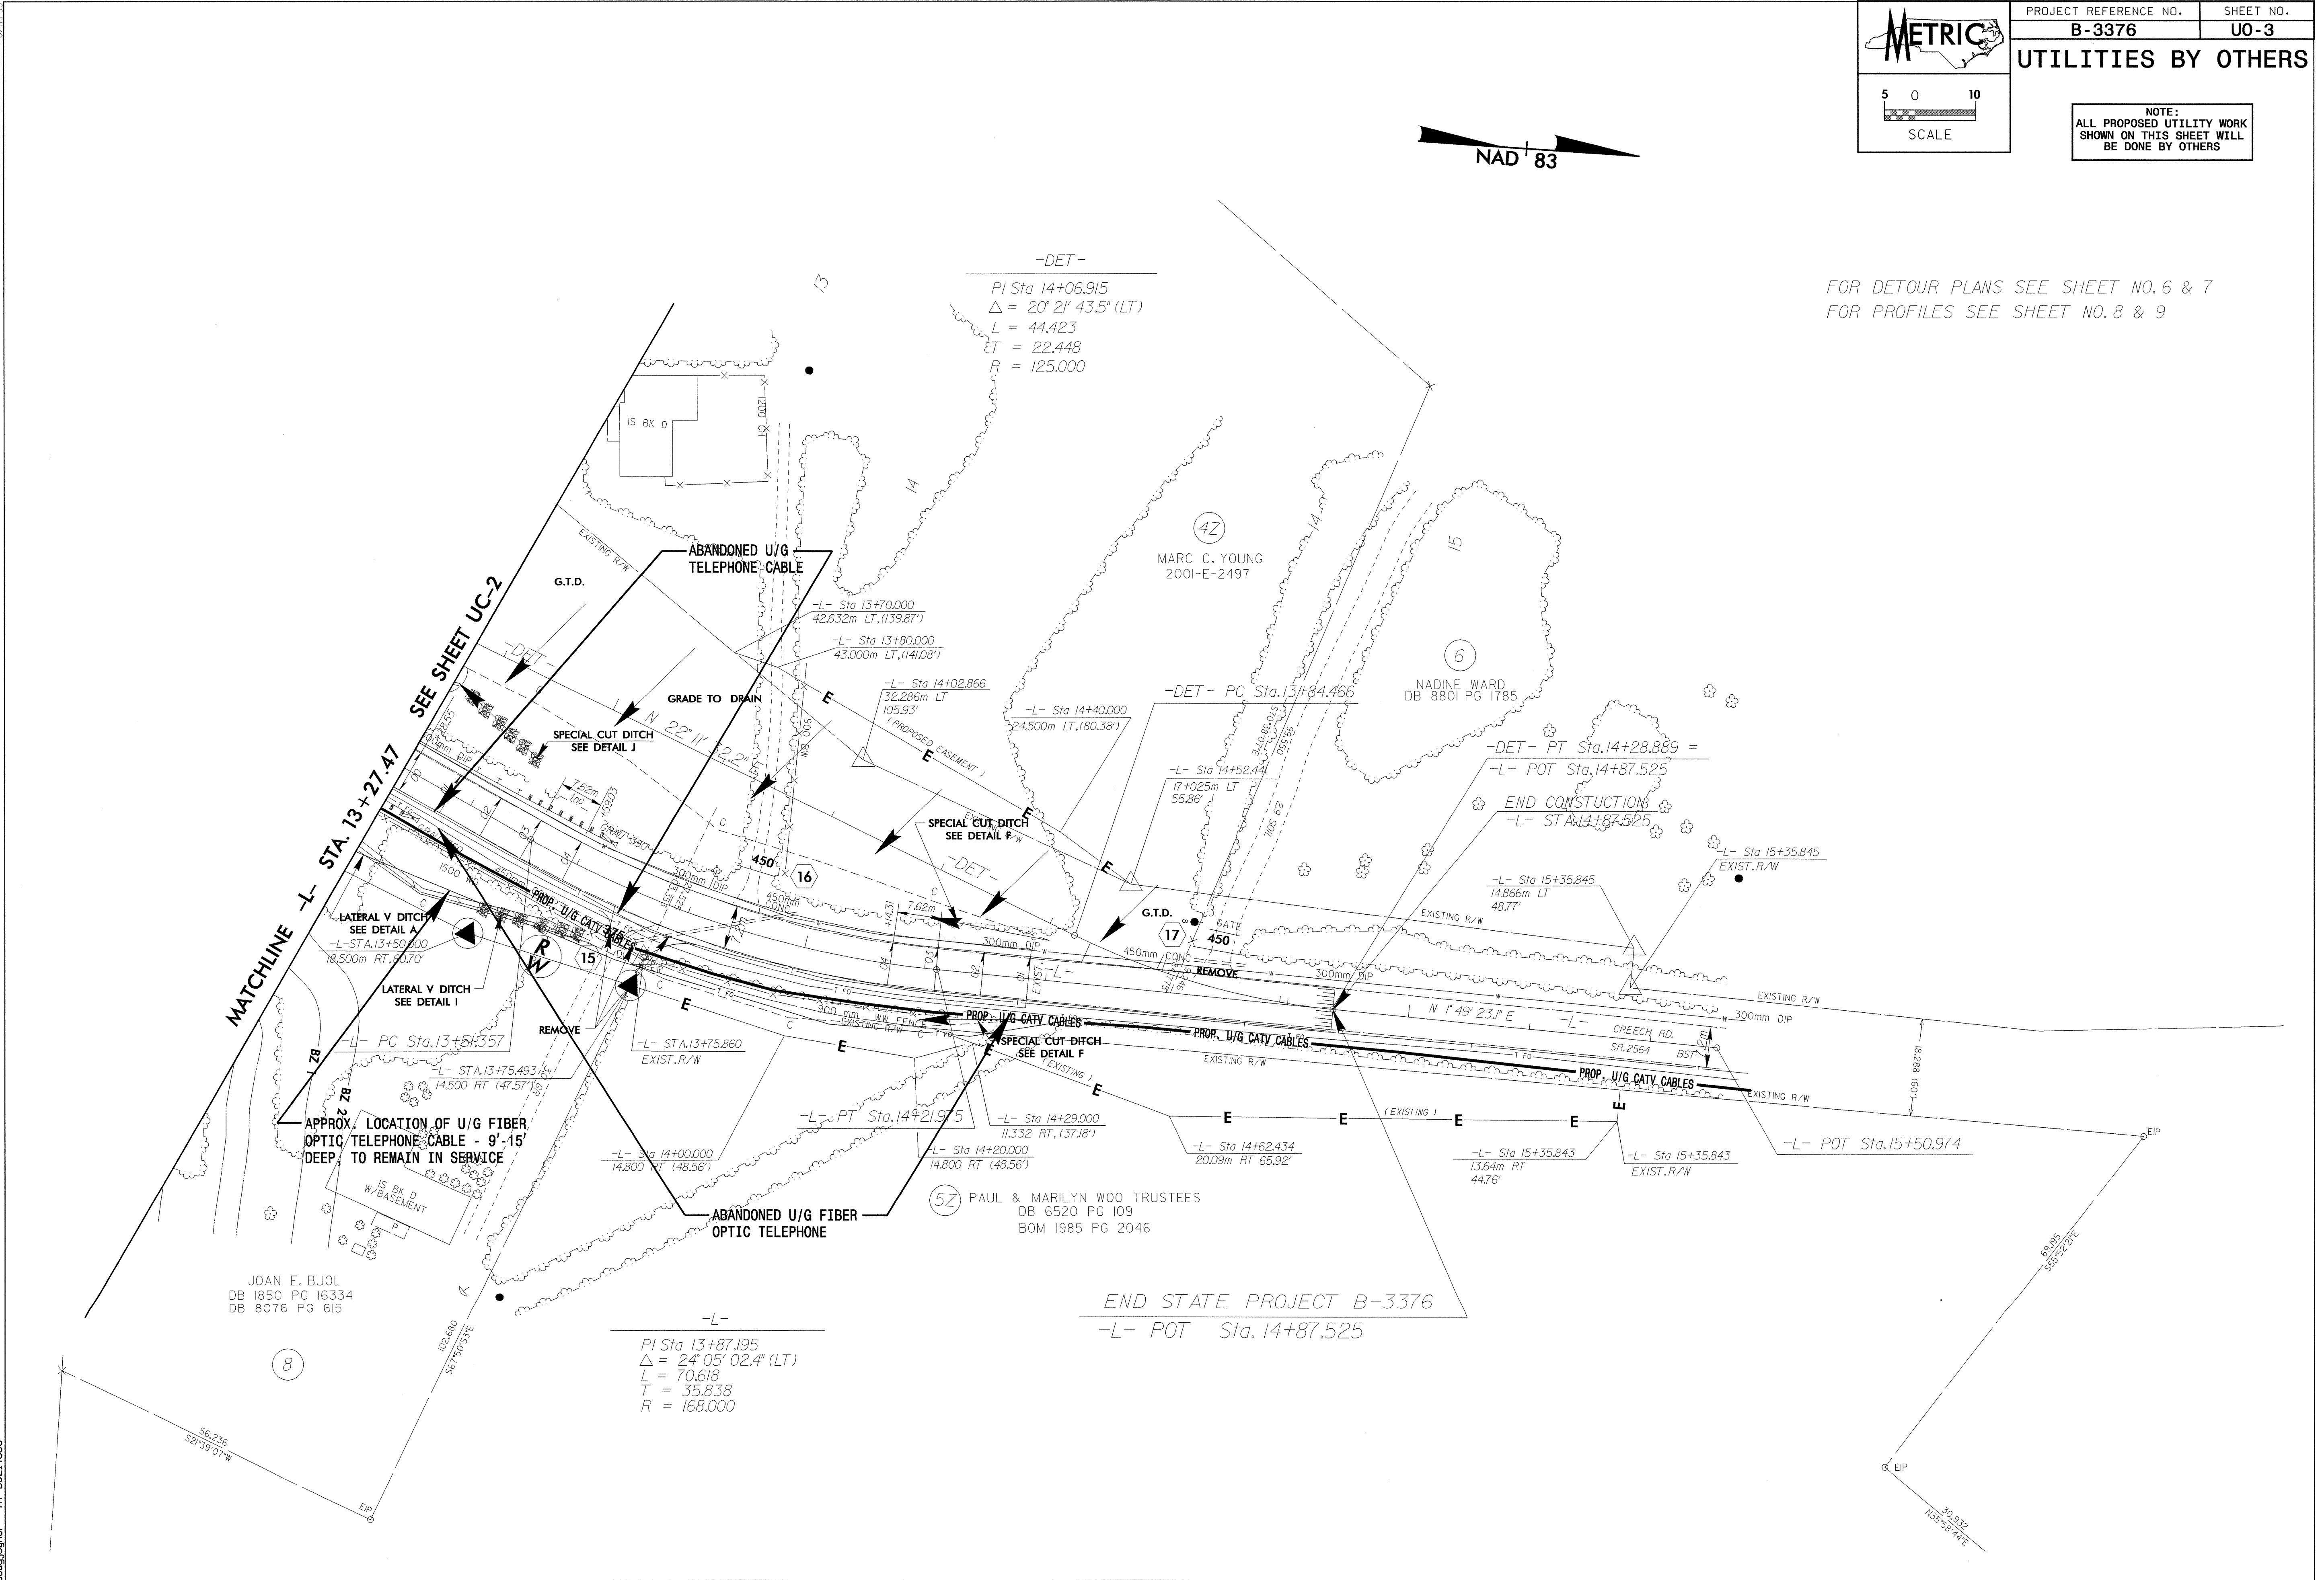

-DET-
PI Sta 14+06.915
 $\Delta = 20' 21' 43.5''$ (LT)
L = 44.423
ET = 22.448
R = 125.000

-L-
PI Sta 13+87.195
 $\Delta = 24' 05' 02.4''$ (LT)
L = 70.618
T = 35.838
R = 168.000

END STATE PROJECT B-3376
-L- POT Sta. 14+87.525

8/17/93
 PLAN 2004 16:49
 R:\Utilities\B3376\5-UD03.ut.pah.dgn
 56,236
 52'39'01"W
 102.680
 567'30'53"E
 30,932
 N55°58'44"E
 69,985
 555'54'21"E