



9/05/99
 18-AUG-2004 14:26
 R:\Utilities\Rock\B3376.ut.L001.tsh.dgn
 doug.jones

See Sheet 1-A For Index of Sheets

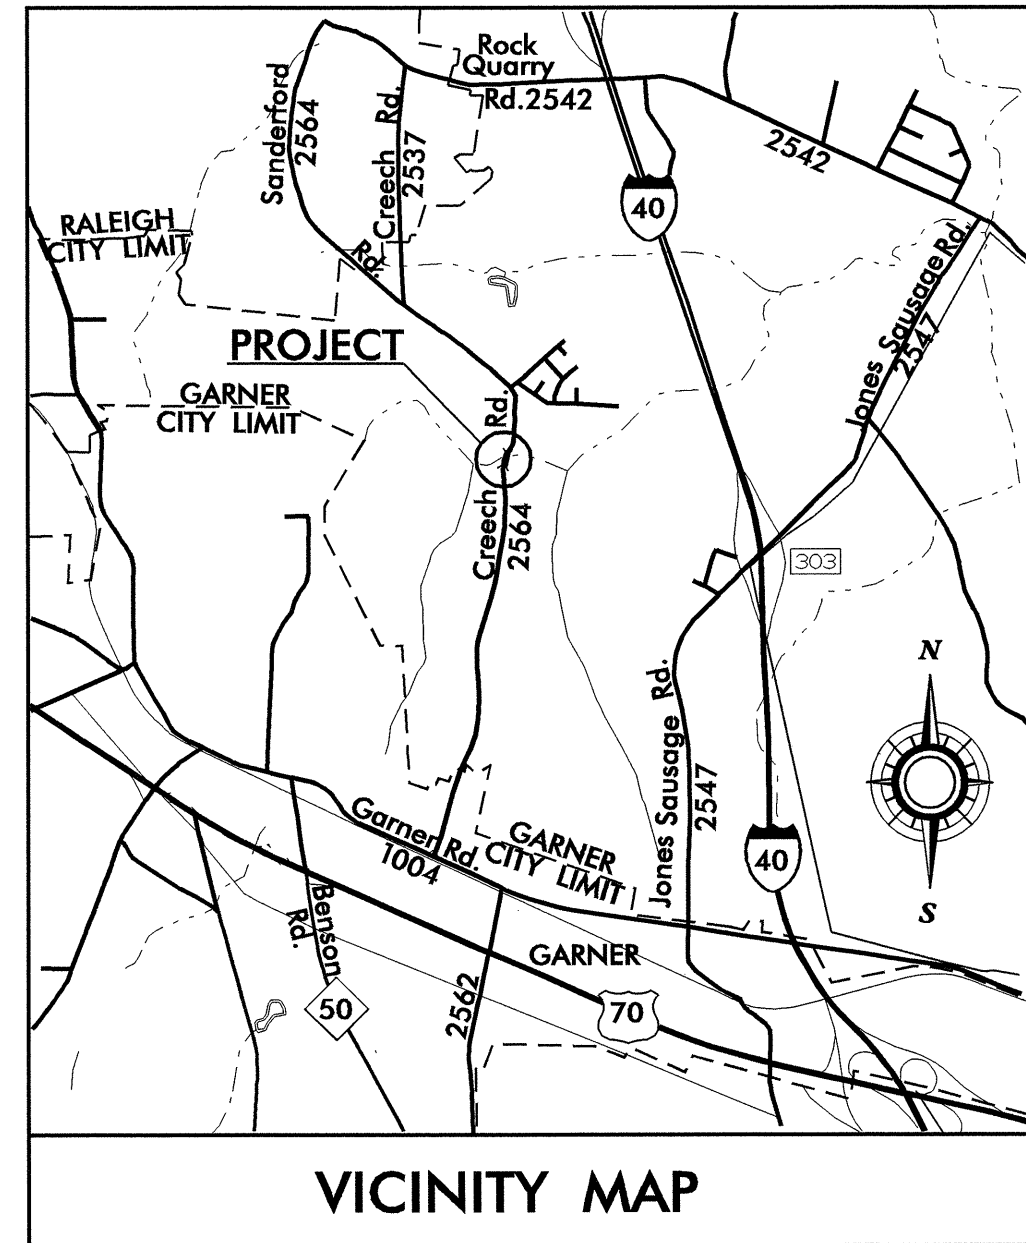

STATE OF NORTH CAROLINA
 DIVISION OF HIGHWAYS

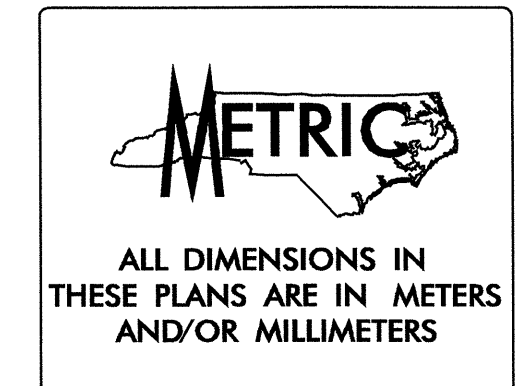

T.I.P. NO.	SHEET NO.
B-3376	UO-1


**UTILITIES BY OTHERS PLANS
 WAKE COUNTY**

LOCATION: BRIDGE NO. 246 AND APPROACHES
 ON SR 2564 OVER BIG BRANCH CREEK

TYPE OF WORK: UTILITIES



TIP: B-3376

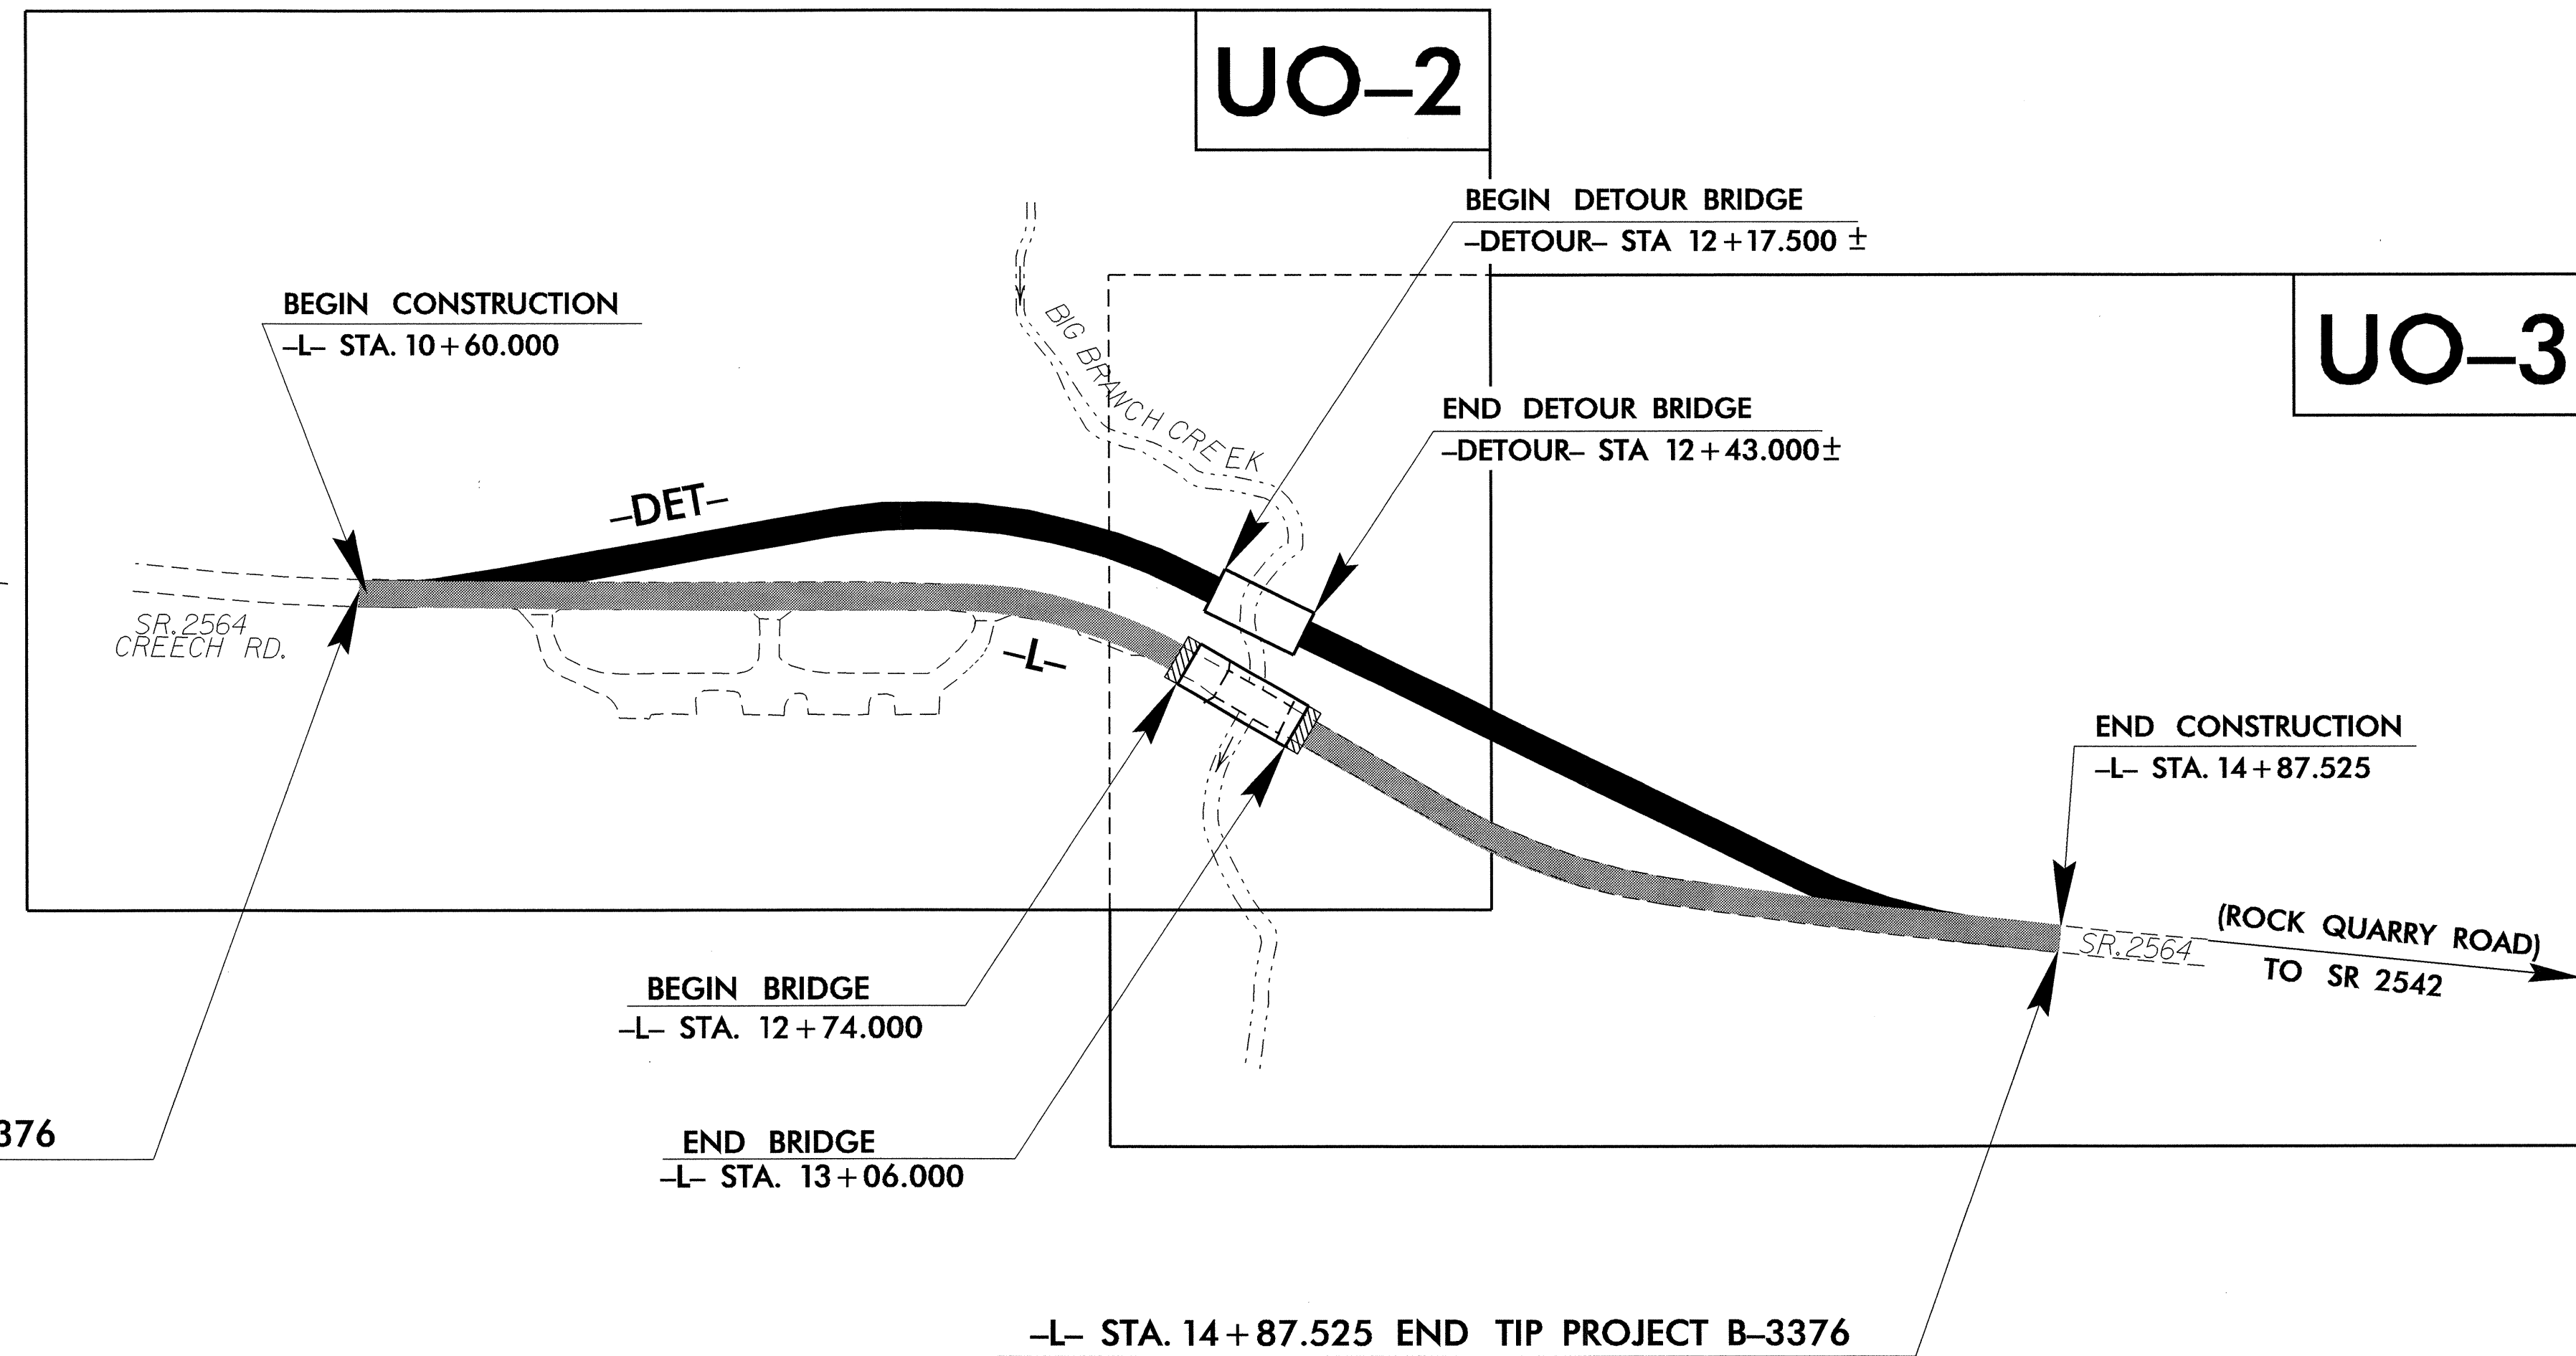

-L- STA. 10+62.132 BEGIN TIP PROJECT B-3376

-L- STA. 14+87.525 END TIP PROJECT B-3376

INDEX OF SHEETS	
SHEET NO.	DESCRIPTION
UO-1	TITLE SHEET
UO-2 AND UO-3	UTILITIES BY OTHERS PLAN SHEETS

UTILITIES BY OTHERS ON PROJECT
(1) PROGRESS ENERGY
(2) BELL SOUTH
(3) TIME WARNER
(4) AT&T