



9/29/99

See Sheet 1-A For Index of Sheets

STATE OF NORTH CAROLINA
DIVISION OF HIGHWAYS

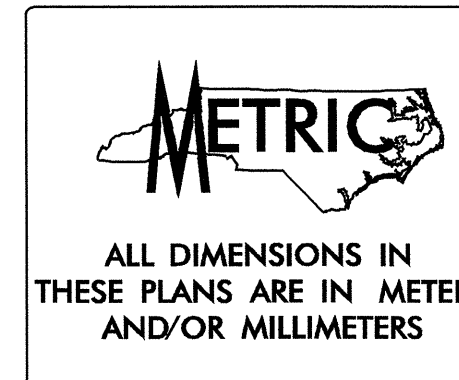

T.I.P. NO.	SHEET NO.
B-3376	UC-1

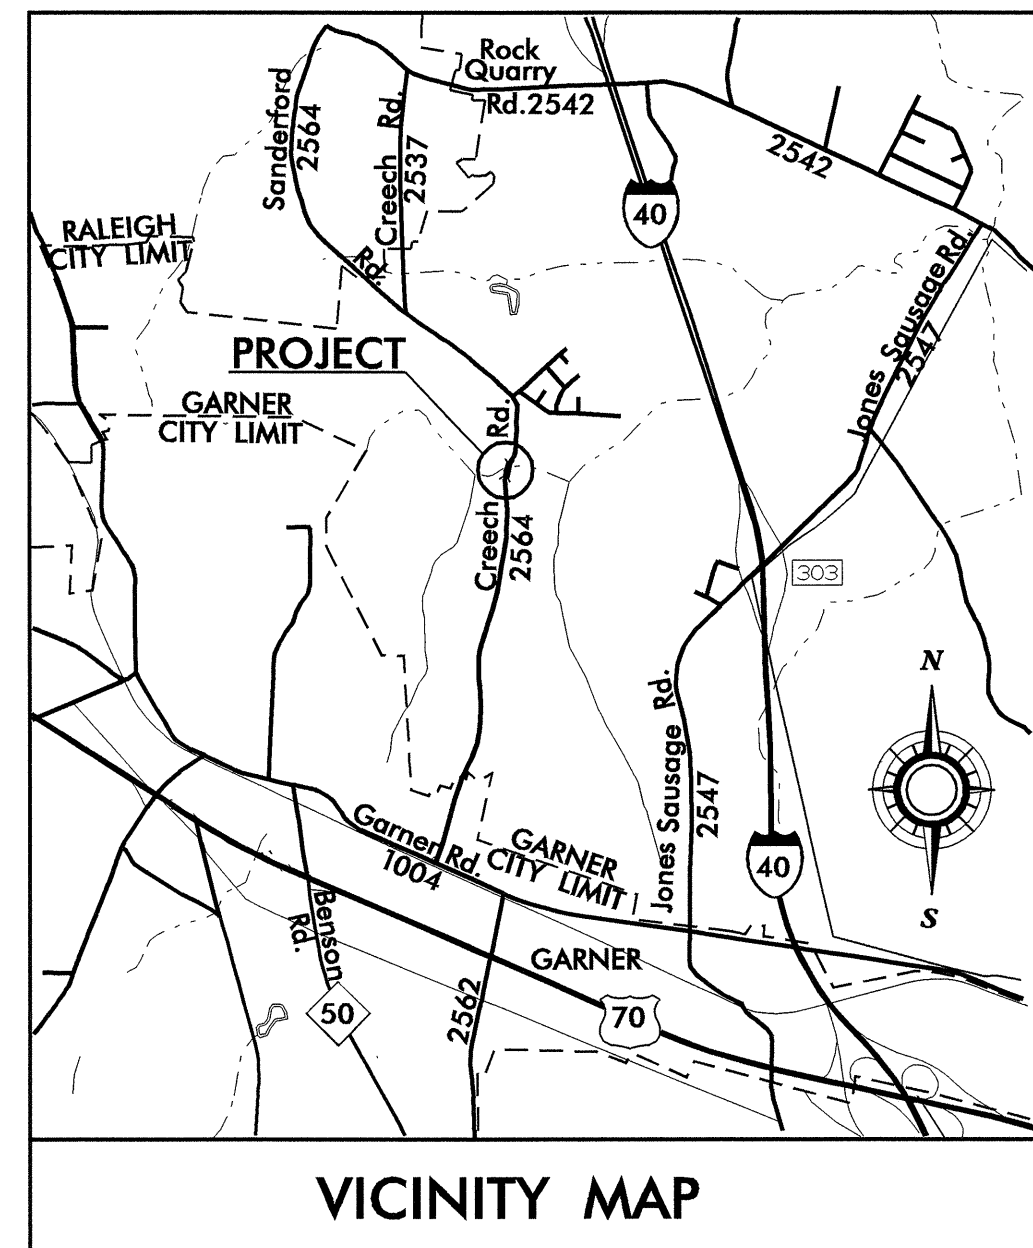


UTILITY CONSTRUCTION PLANS WAKE COUNTY

LOCATION: BRIDGE NO. 246 AND APPROACHES
ON SR 2564 OVER BIG BRANCH CREEK


TYPE OF WORK: RELOCATION OF SEWER LINE




TIP: B-3376

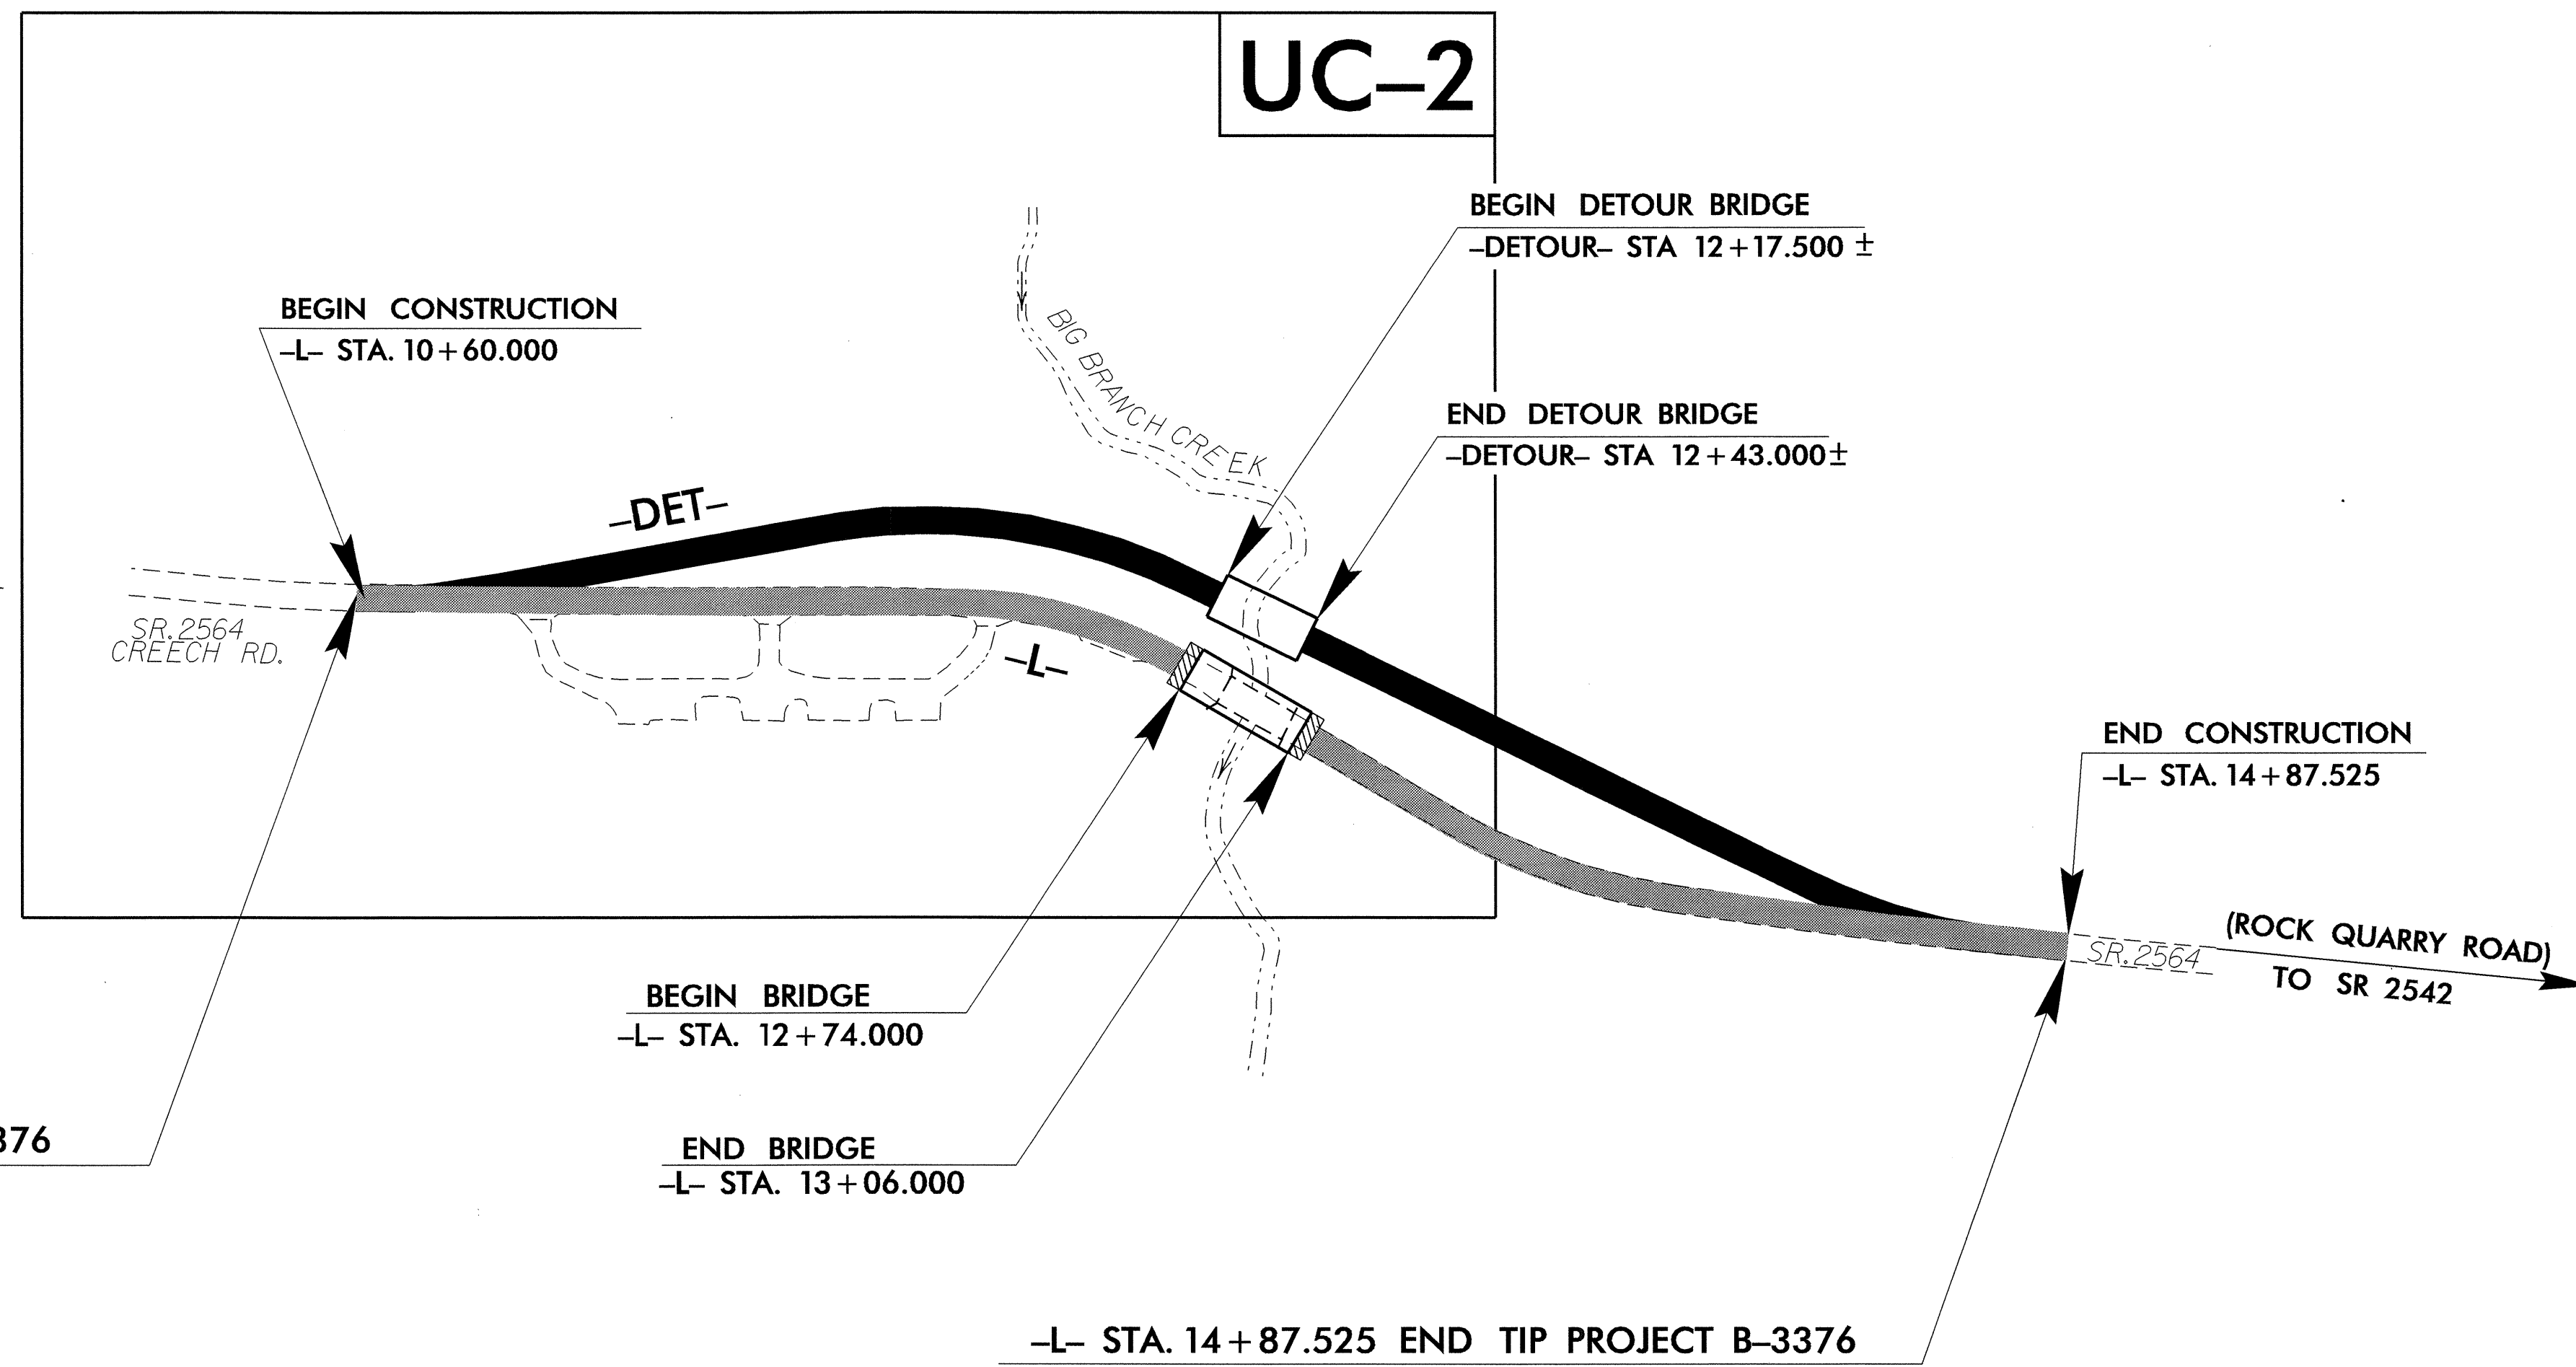


GRAPHIC SCALES

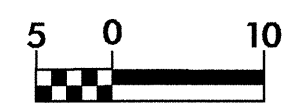

PLANS

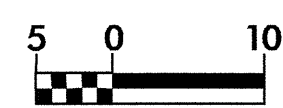

PROFILE (HORIZONTAL)

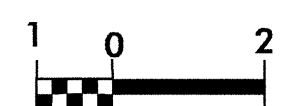

PROFILE (VERTICAL)



INDEX OF SHEETS

SHEET NO.	DESCRIPTION
UC-1	TITLE SHEET
UC-2	UTILITY CONSTRUCTION PLAN SHEET
UC-3	PROFILE AND DETAIL SHEET

WATER AND SEWER OWNERS ON PROJECT

(1) SEWER : CITY OF RALEIGH

SEAL

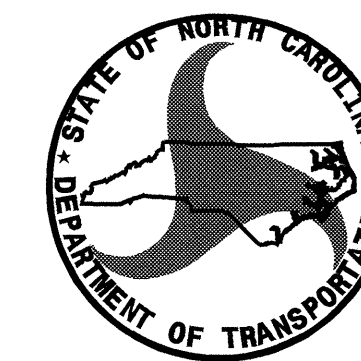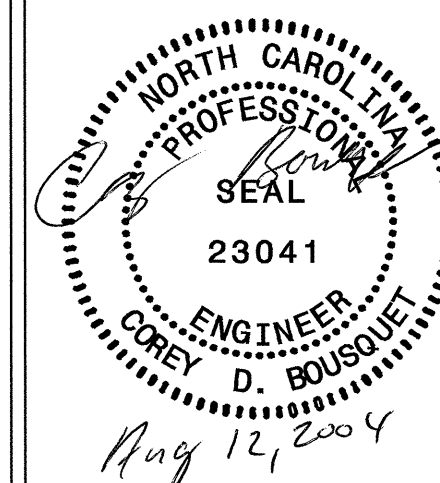

PREPARED IN THE OFFICE OF:
DIVISION OF HIGHWAYS
PROJECT SERVICES
UTILITY SECTION

1591 MAIL SERVICES CENTER
RALEIGH, NC 27699-1591
PHONE (919) 250-4128
FAX (919) 250-4119

Roger Worthington, P.E. UTILITIES SECTION ENGINEER
 Corey Bousquet, P.E. UTILITIES SQUAD LEADER PROJECT ENGINEER
 Jamshid Hafshejani UTILITIES PROJECT DESIGNER

12-AUG-2004 14:30 H:\Projects\B3376.ut\UC1.tsh.dgn
Corey D. Bousquet