



07.26.09  
RD203671 Friday August 06 2004 DRIVE211.m BWJohnson rd-01oce34

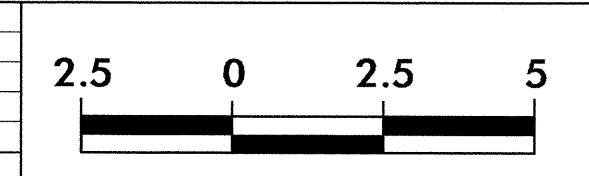

PROJECT REFERENCE NO.	SHEET NO.
B-3376	X-10

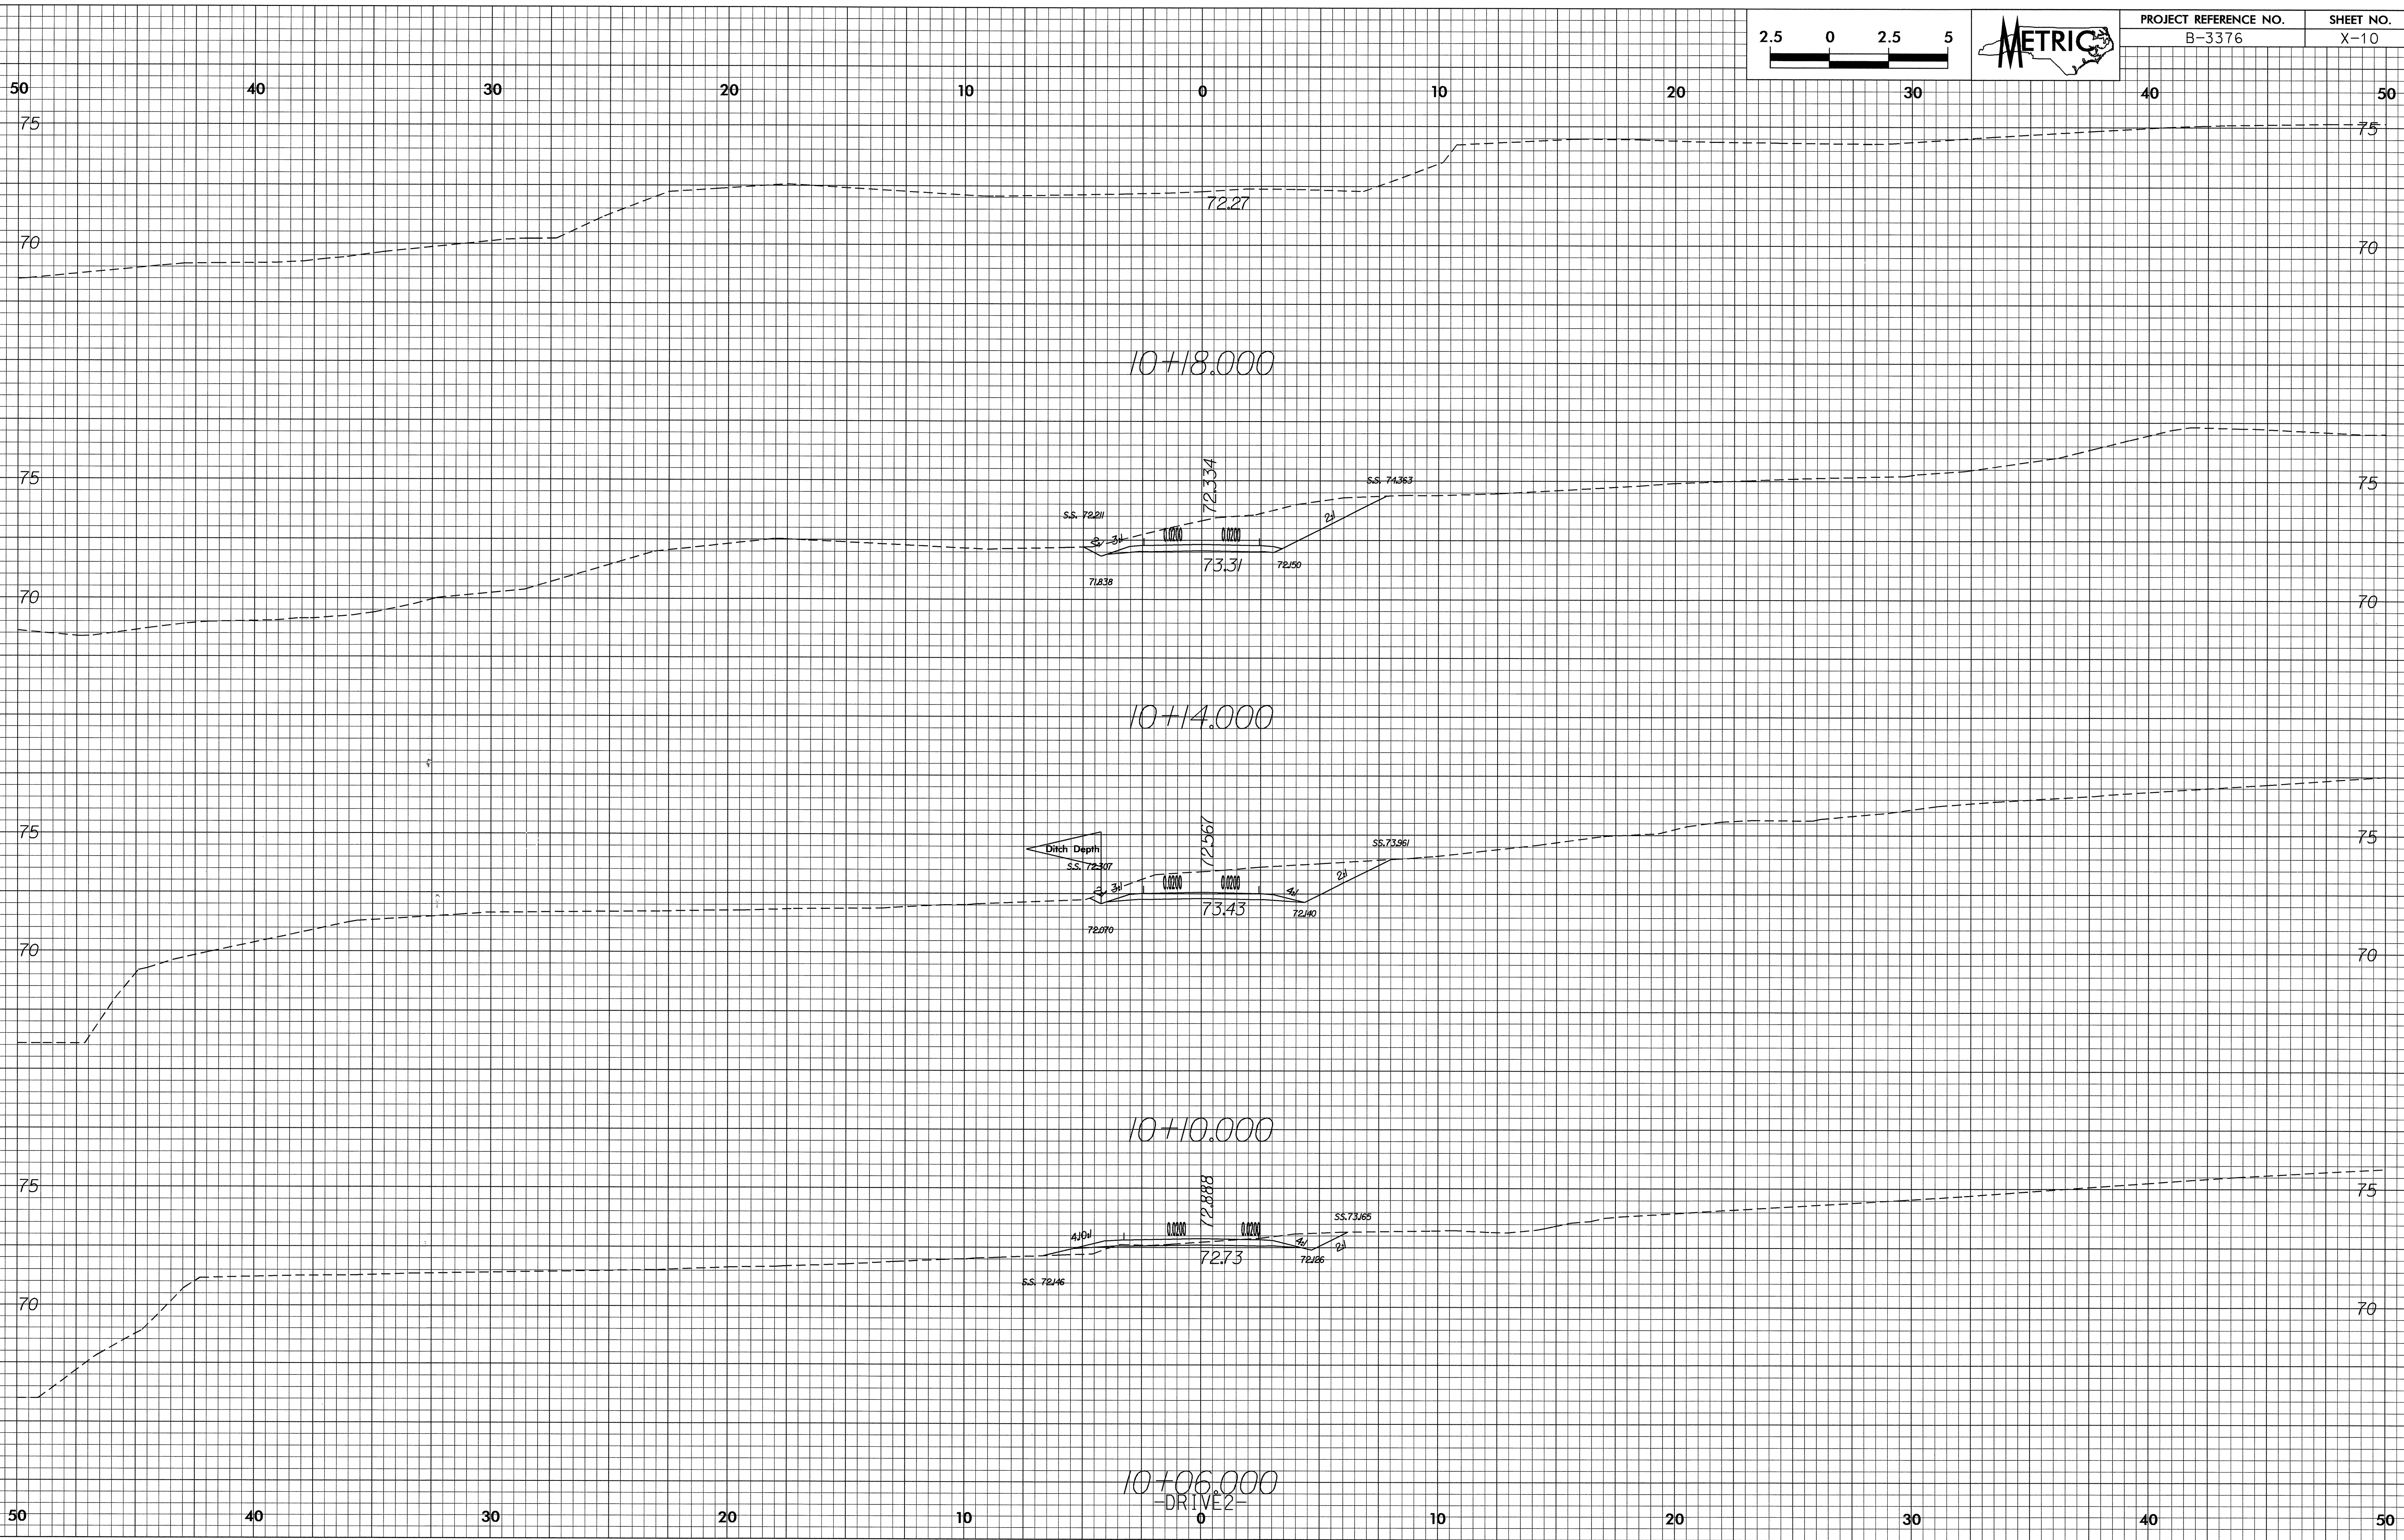

10+06.000  
-DRIVE2-