

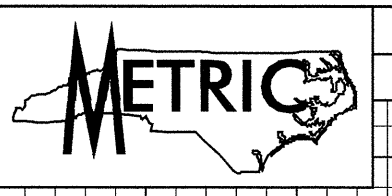


07/26/04  
23-SEP-2004 07:53  
\\PDR\Users\WakabiDavis\My Documents\Projects\RD214495\Drawings\RD214495\03\SCAB3376\_LPF\_005.XPL

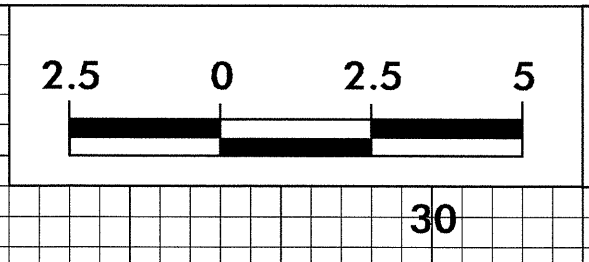

PROJECT REFERENCE NO.	SHEET NO.
B-3376	X-7

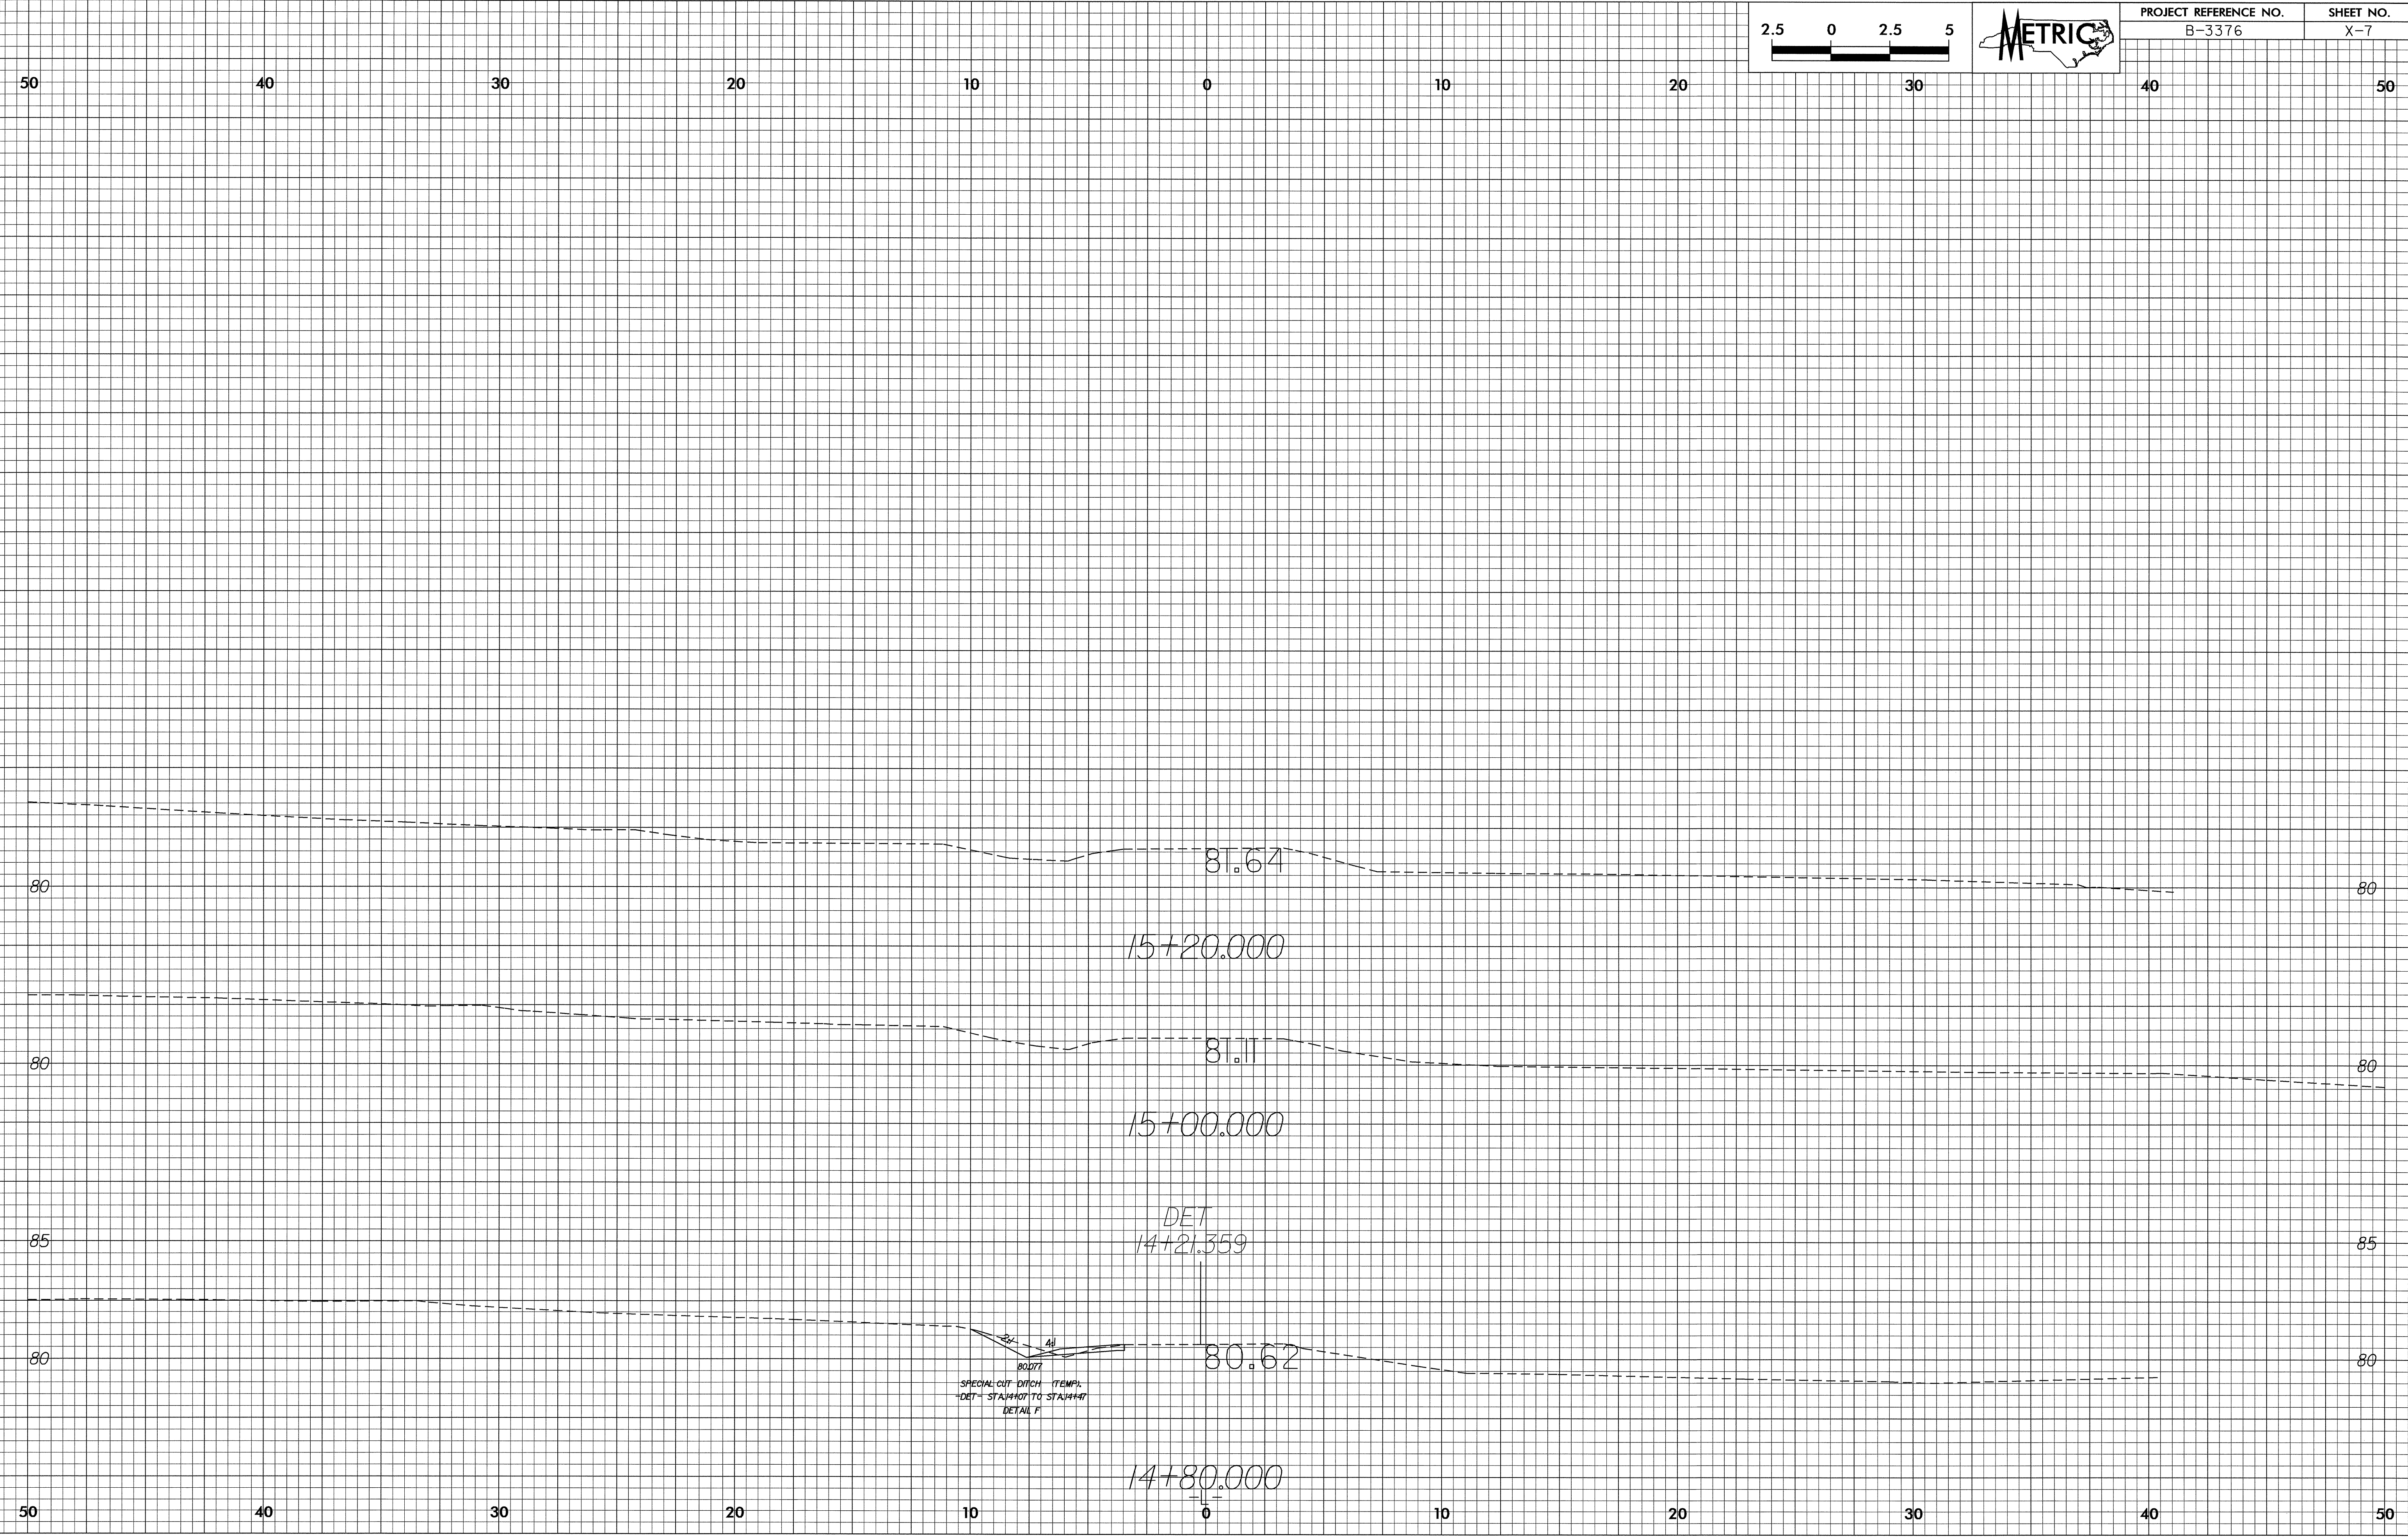

34' All  
30' 0.000  
SPECIAL CUT DITCH (TEMP)  
-DET- STA+40 TO STA+44  
DETAIL F