



10/2/04

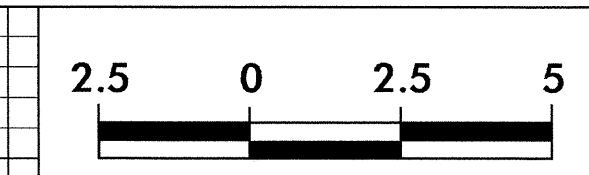

PROJECT REFERENCE NO.	SHEET NO.
B-3376	X-6

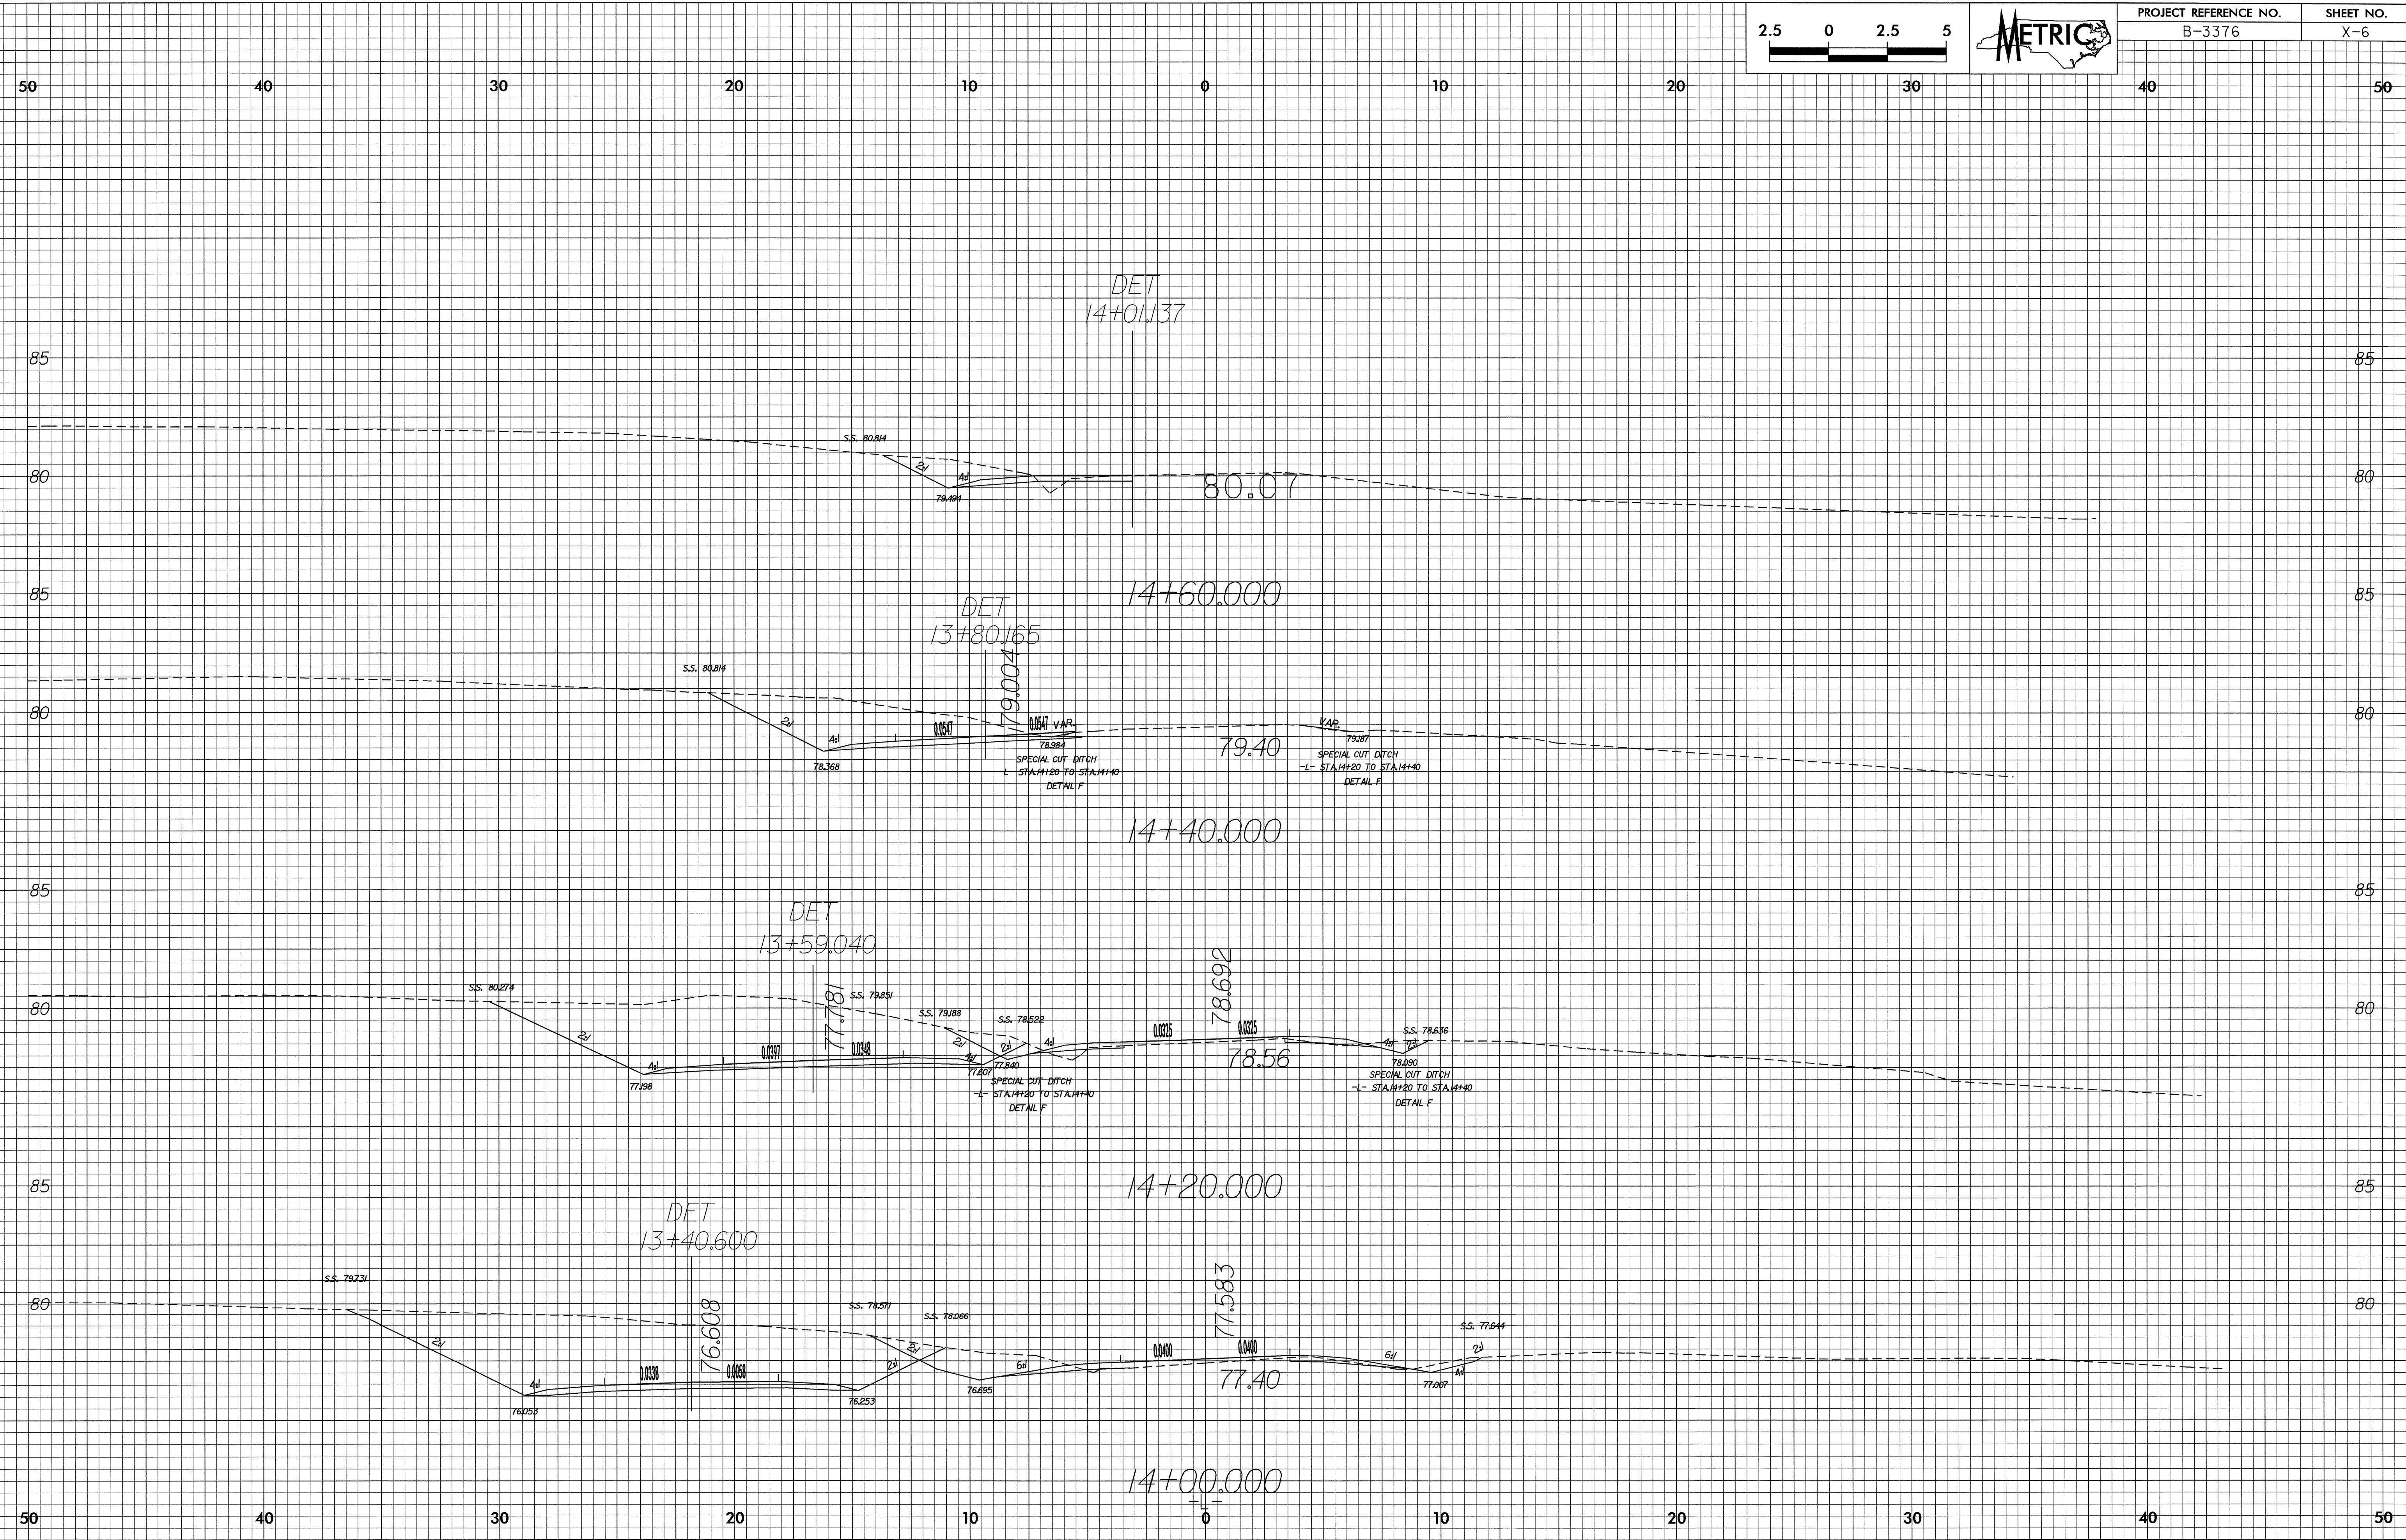

23-SEP-2004 07:53
 W:\PROJ\RD214495\RD214495.dwg
 WAKABI DAVIS