



06 AUG 2004 13:24
RD203671
RD203671
RD203671

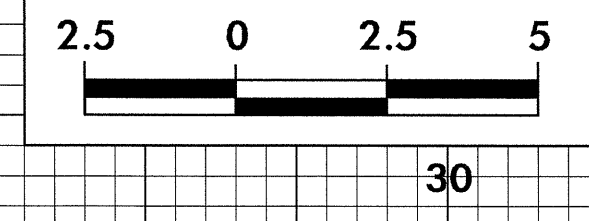

PROJECT REFERENCE NO.	SHEET NO.
B-3376	X-3

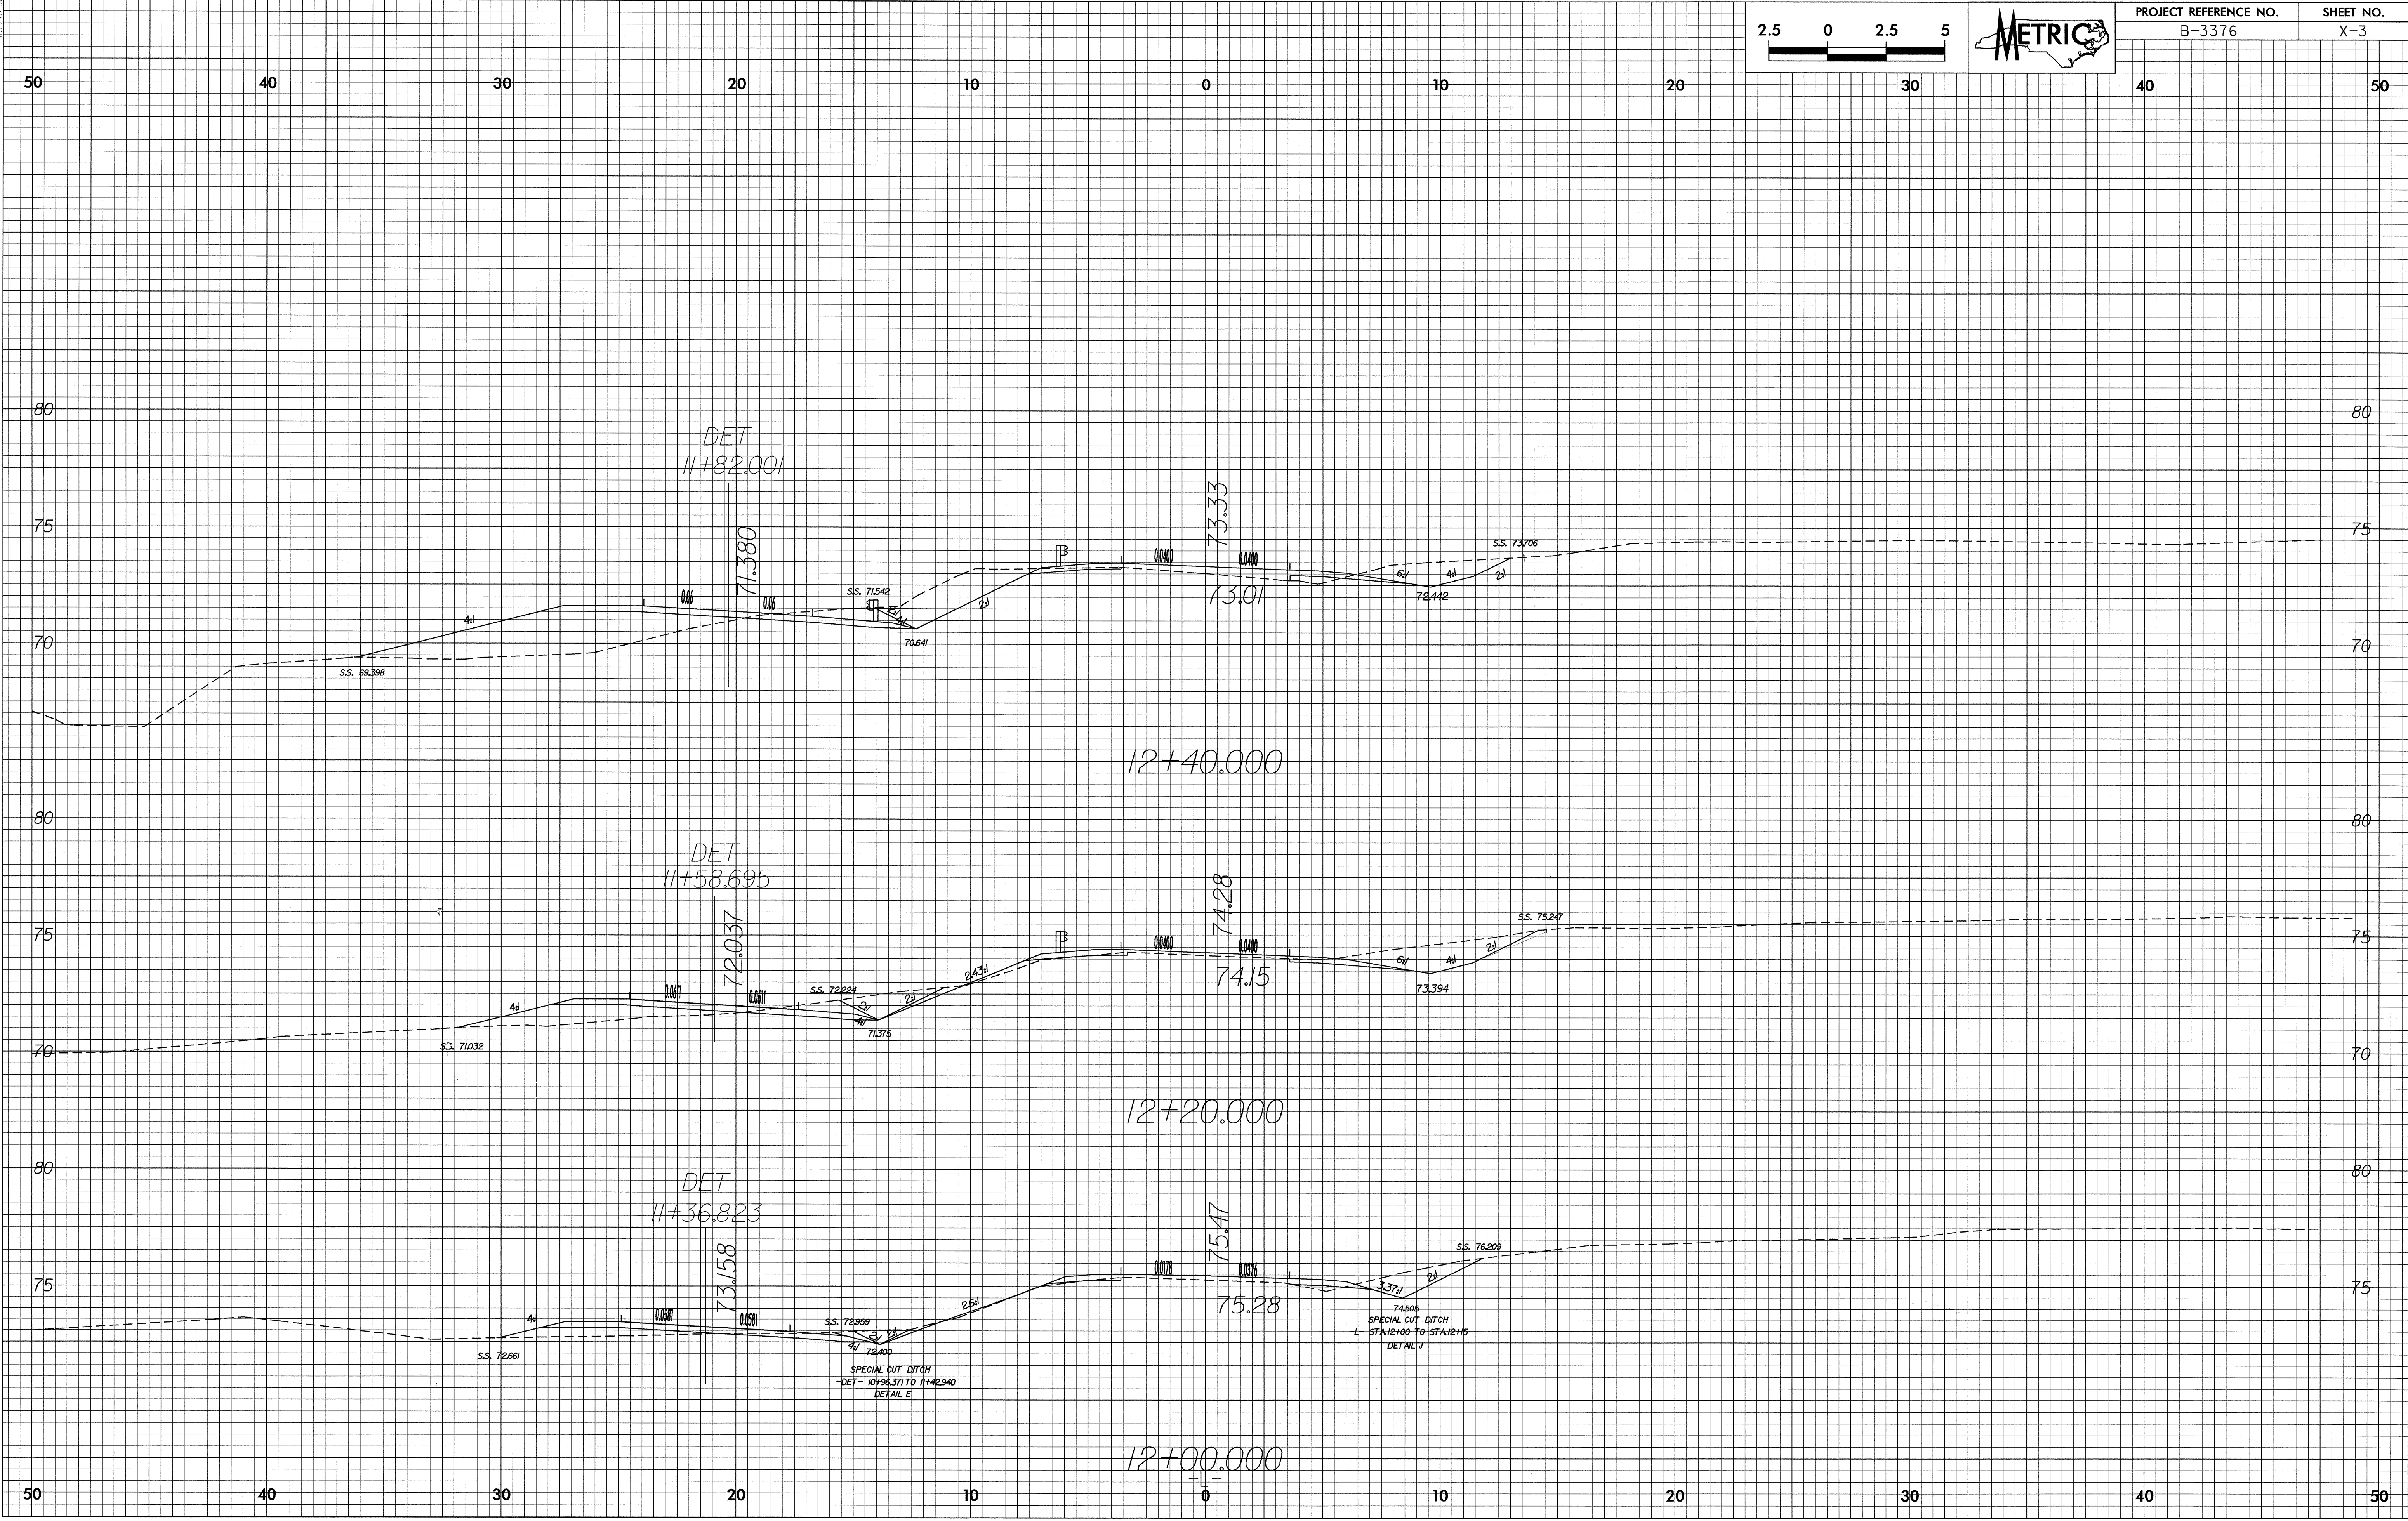

DET
11+82.001

12+40.000

DET
11+58.695

12+20.000

DET
11+36.823

12+00.000

SPECIAL CUT DITCH
-DET - 10+98.371 TO 11+42.340
DETAIL E

74806
SPECIAL CUT DITCH
- STA 12+00 TO STA 12+15
DETAIL J