


CROSS SECTION THROUGH EBI

BRIDGE NO. 317, 33243.1.1 (B-3703)

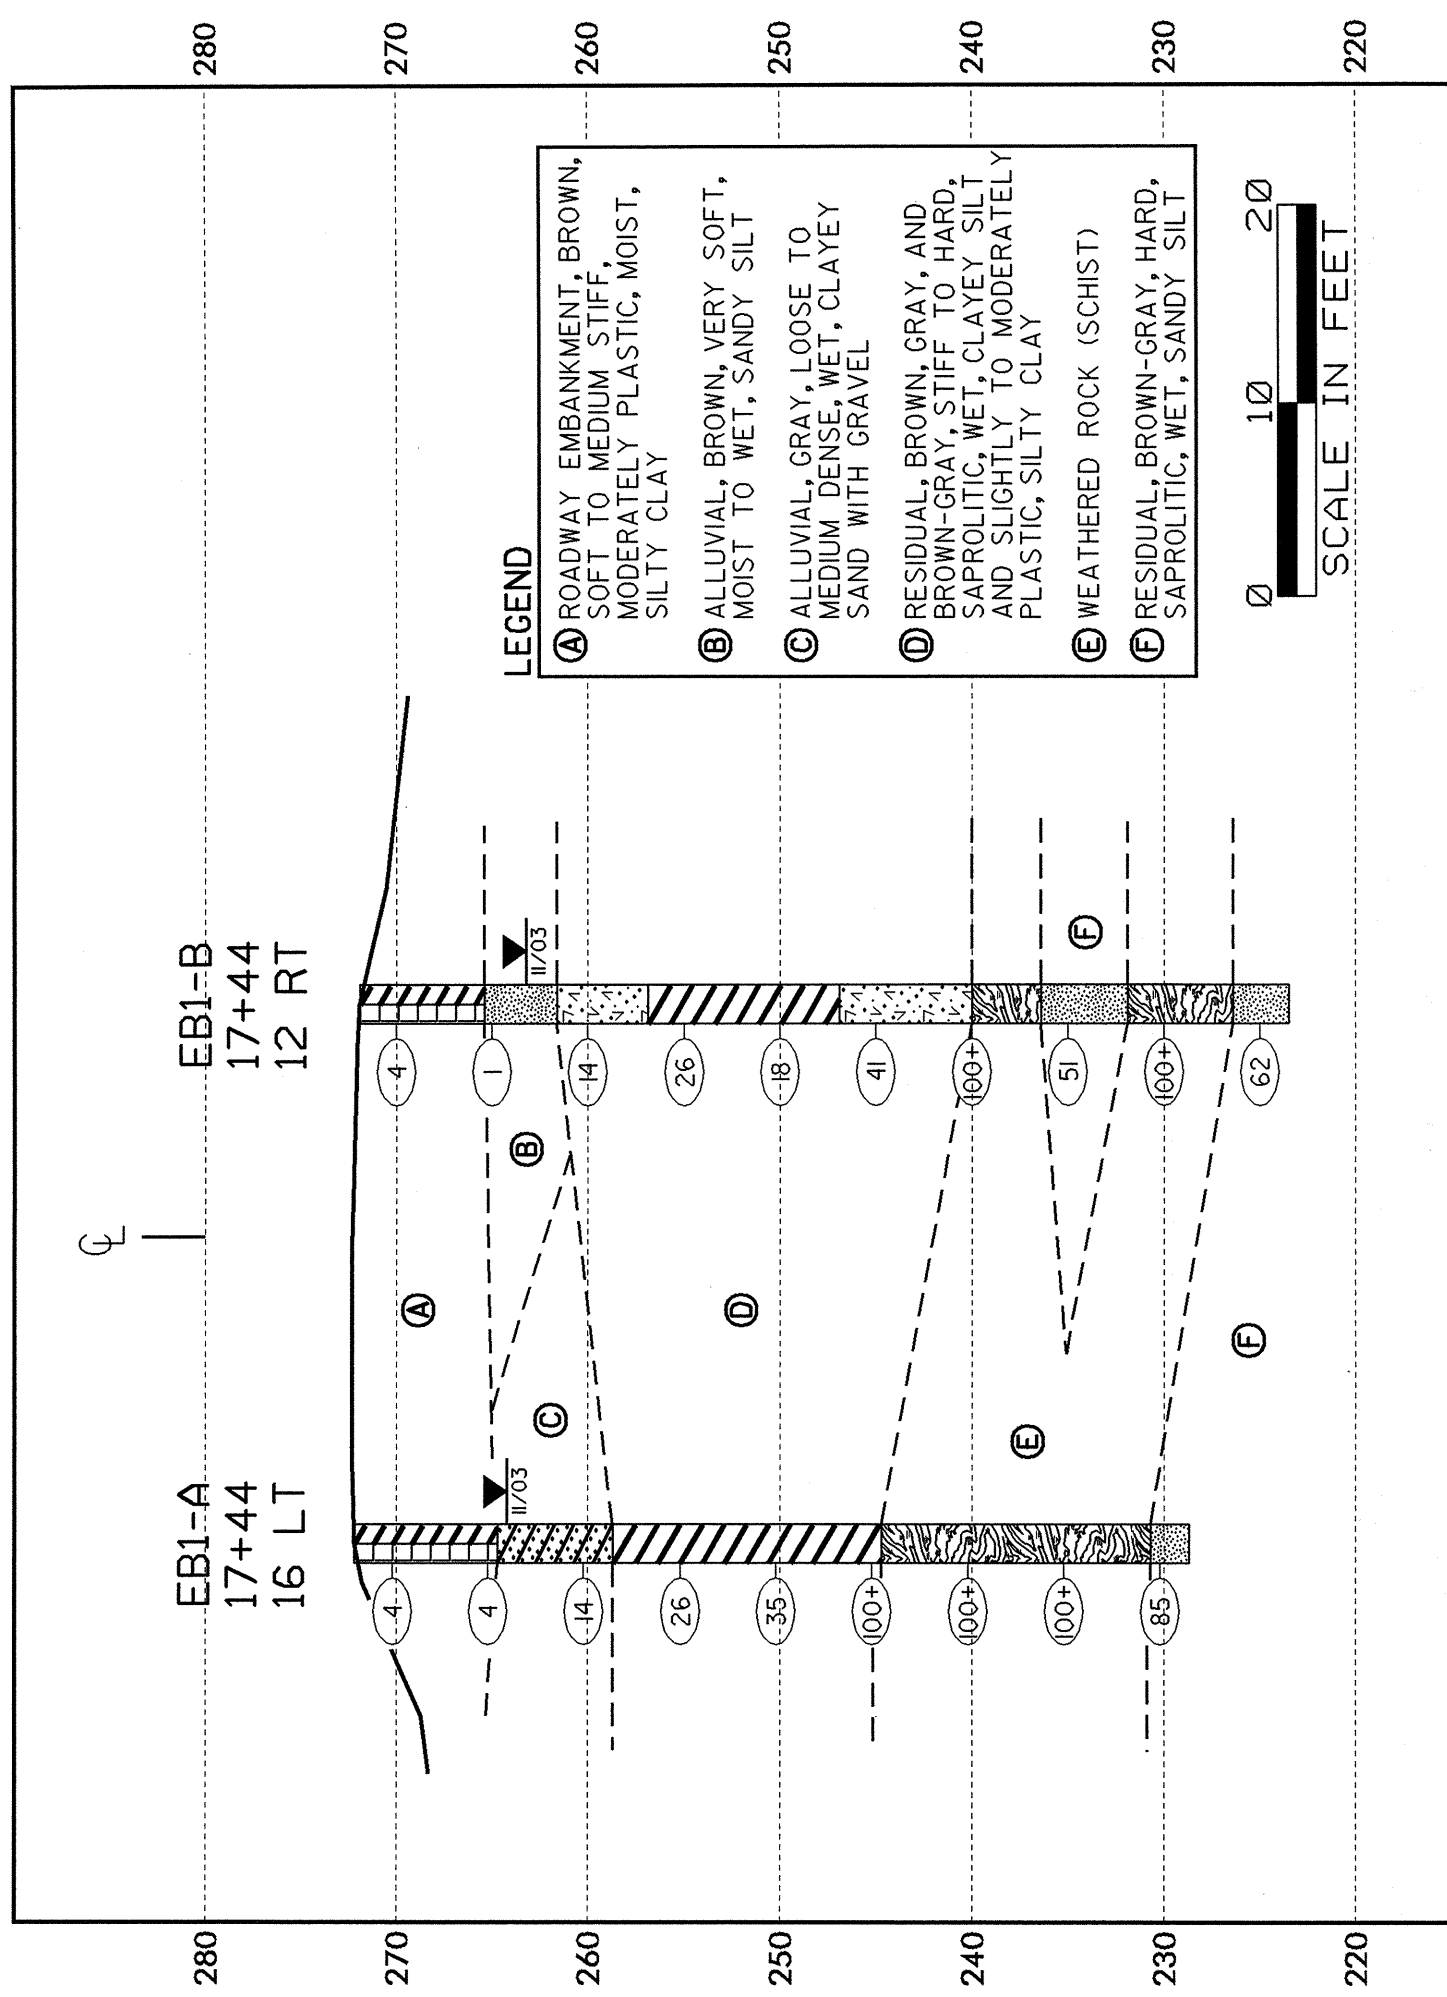

CROSS SECTION THROUGH BI

BRIDGE NO. 317, 33243.1.1 (B-3703)

