


**FOUNDATION LAYOUT**  
 DIMENSIONS LOCATING PILES ARE TO THE C AND TOP OF PILE.  
 BRACE PILES AT END BENTS ARE BATTERED 3:12.

PROJECT NO. B-3703  
WAKE COUNTY  
 STATION: 18+17.85 -L-

SHEET 2 OF 4

STATE OF NORTH CAROLINA  
 DEPARTMENT OF TRANSPORTATION  
 RALEIGH  
 GENERAL DRAWING  
 FOR BRIDGE ON SR 1404  
 OVER MIDDLE CREEK  
 BETWEEN SR 4734  
 AND SR 1386

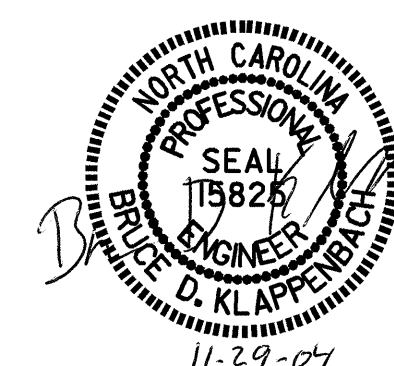

DRAWN BY : J.B. WILSON DATE : 10/21/04  
 CHECKED BY : M.G. SHAIKH DATE : 11/01/04

24-NOV-2004 11:19  
 W:\squad\B3703\jwilson\Microstation\B-3703.ed.FL\_01.dgn  
 jwilson

REVISIONS						SHEET NO.
NO.	BY:	DATE:	NO.	BY:	DATE:	S-2
1			3			TOTAL SHEETS 24
2			4			