
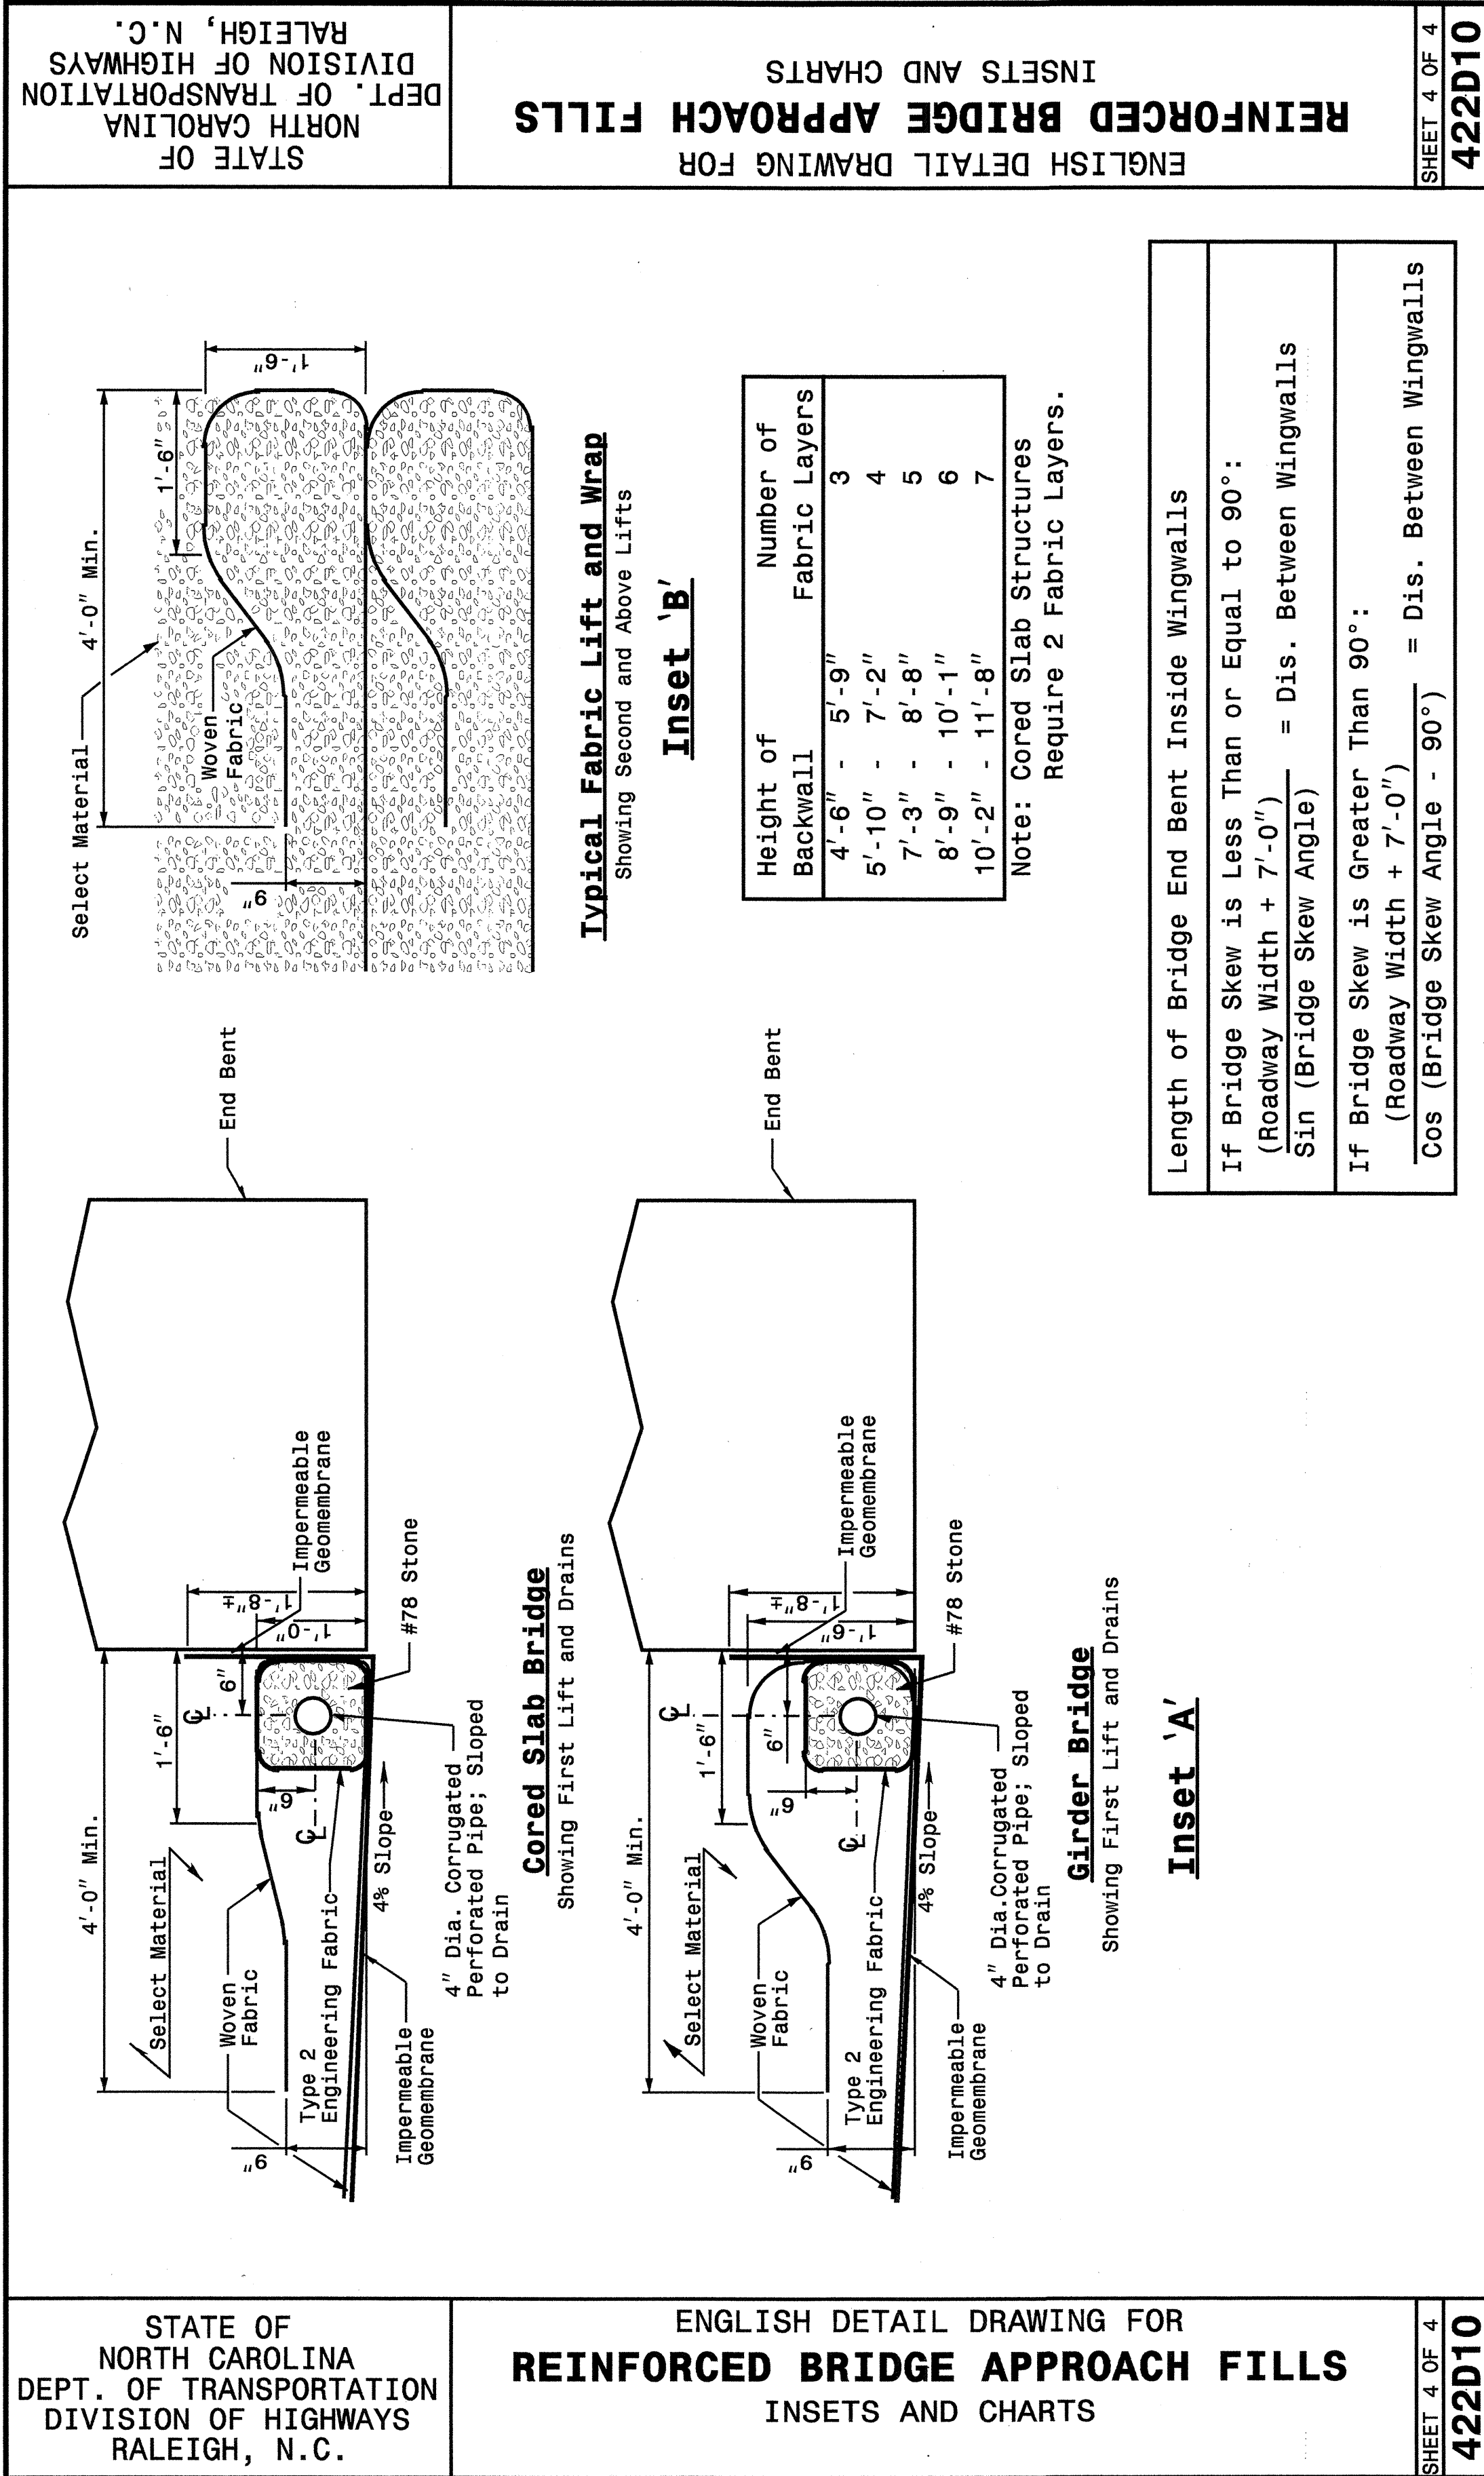


16-SEP-2004 10:52 AM \\spsd\stds\stds\02\stds to Special Details\english\422d10\0422d10.dgn
 10/20/04

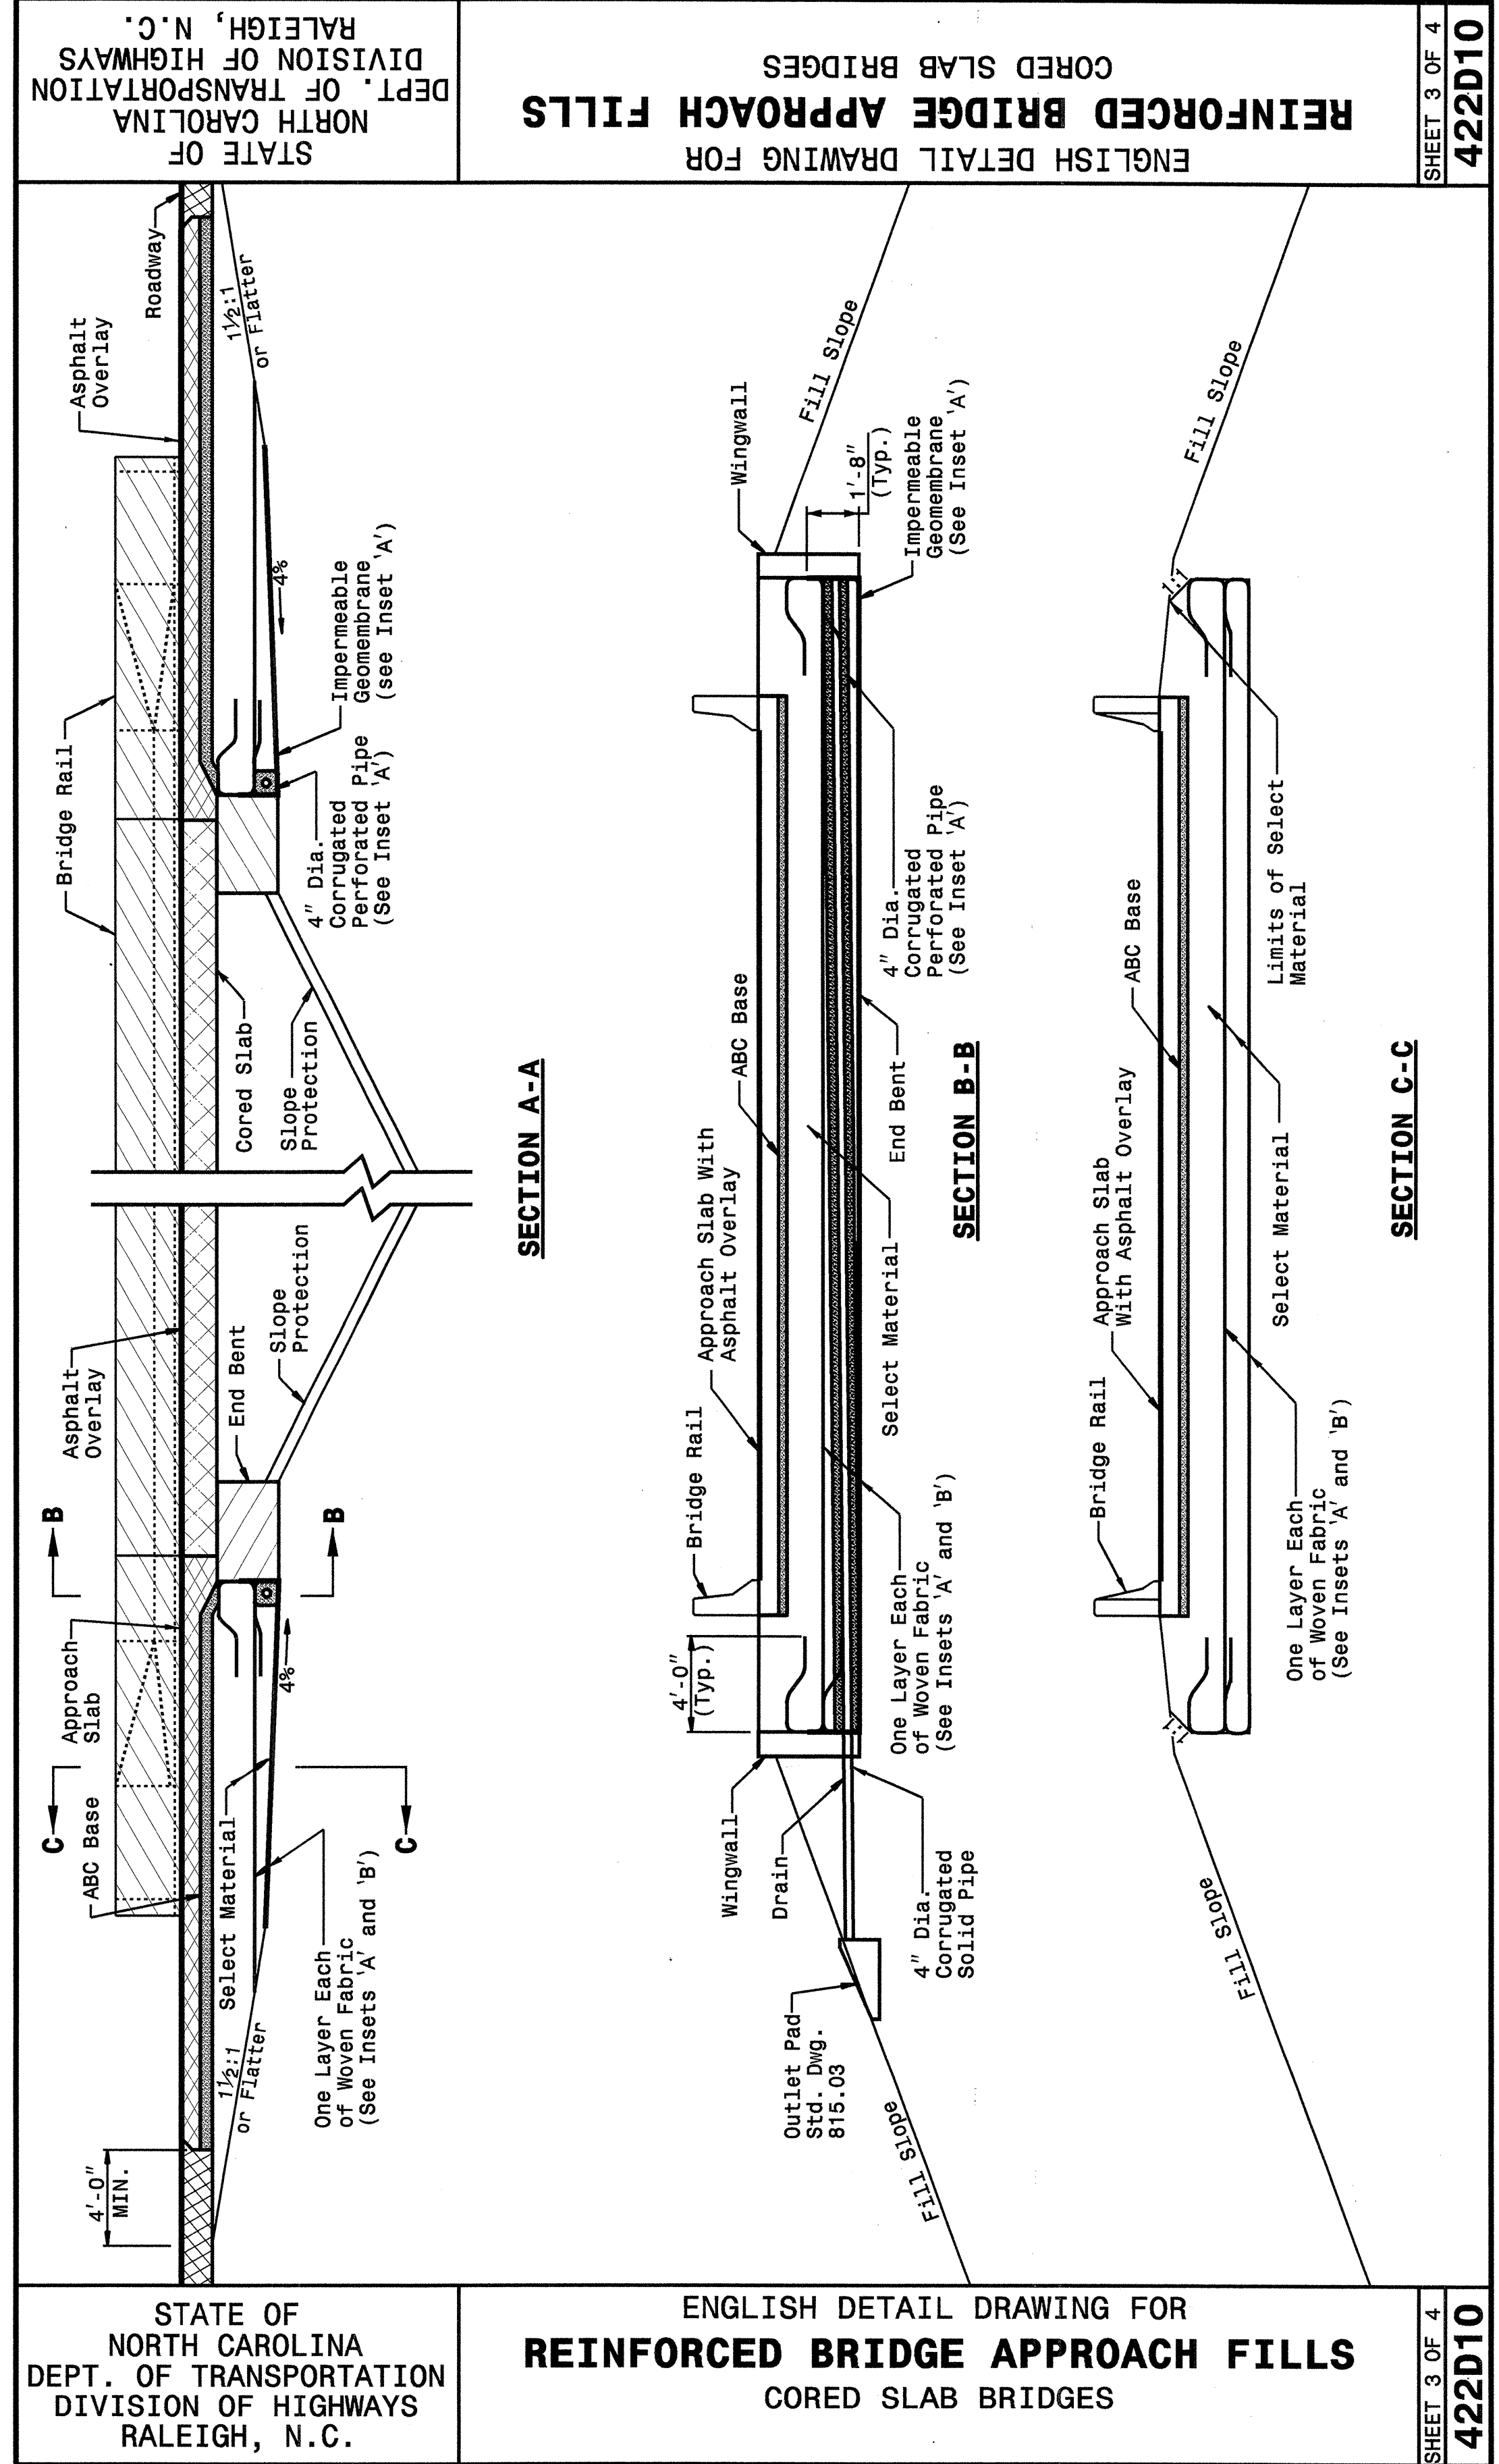

**DESIGN SERVICES UNIT
STANDARDS AND SPECIAL DESIGN**
Office 919-250-4128 FAX 919-250-4119

SEE PLATE FOR TITLE

ORIGINAL BY: 2002 STANDARDS DATE: 01-15-02
 MODIFIED BY: E.E. WARD DATE: 09-15-04
 CHECKED BY: [Signature] DATE: 7/16/04
 FILE SPEC.: stds\02stdstodetails/english\422d10.dgn