


8/23/99

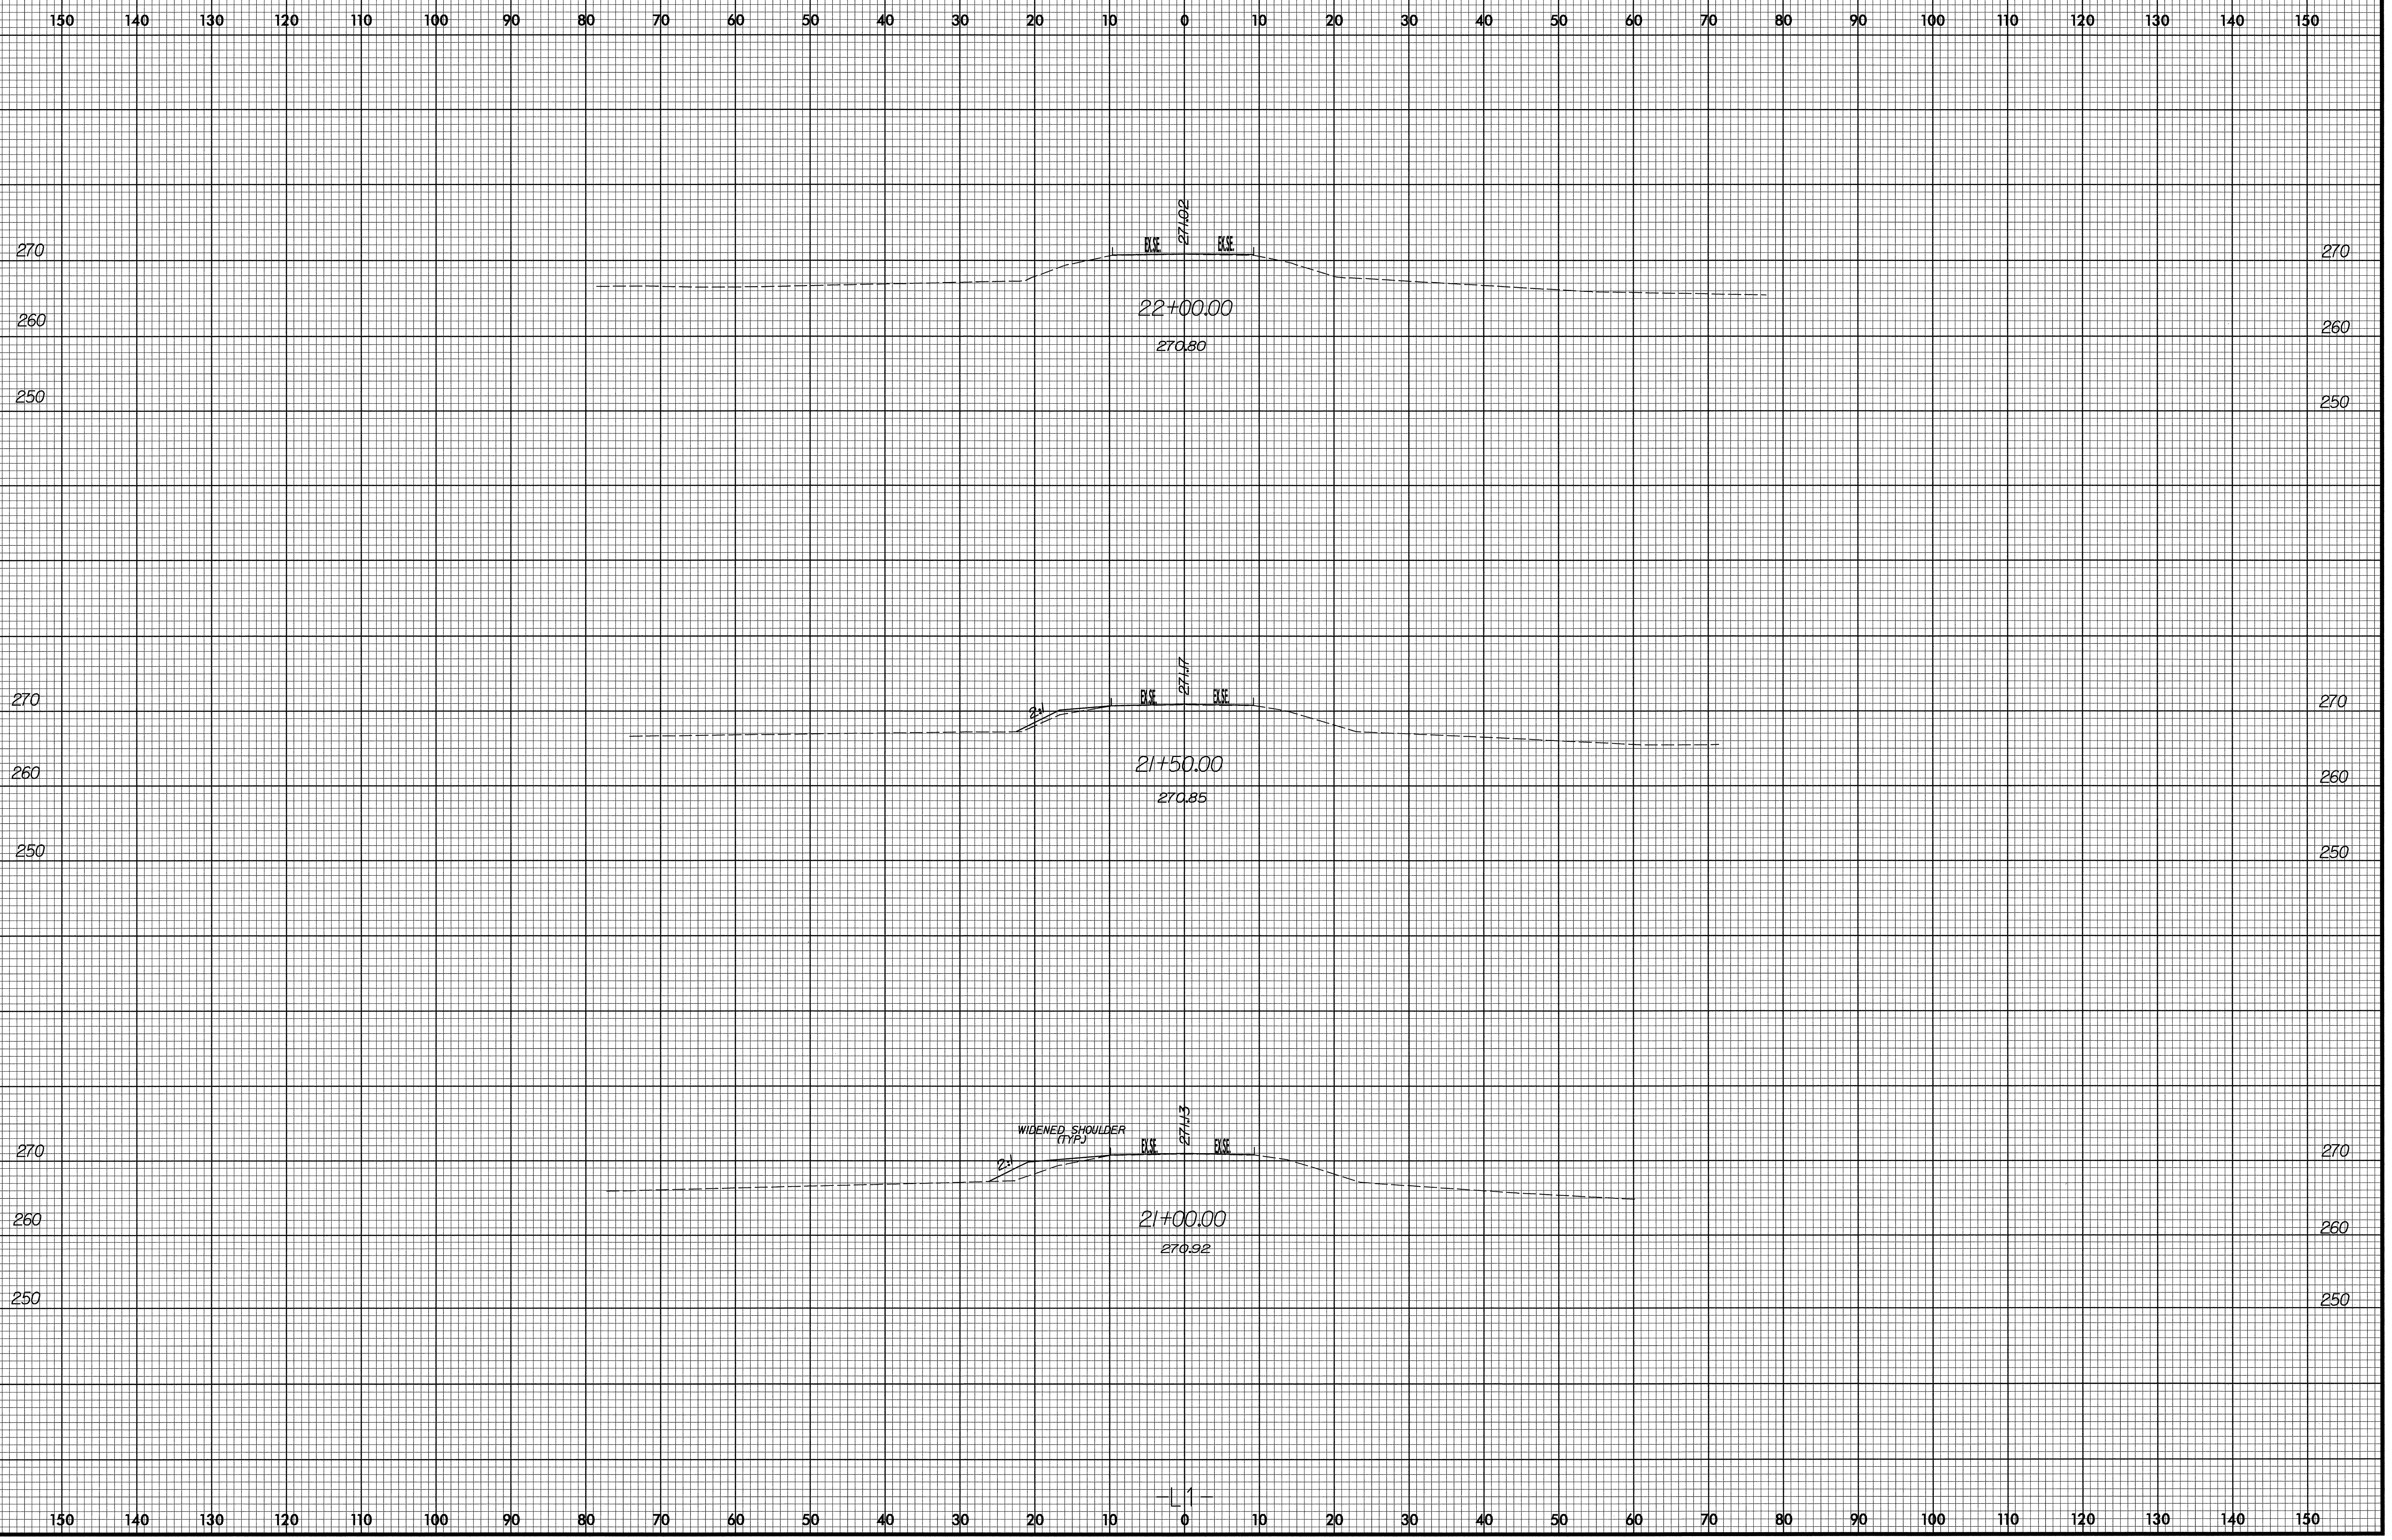

SYSTEM TIME: 8/23/99 11:05:46 AM

V:\Roadway\3703\3703_T01.dgn 11/05/2004 07:35:46 PM