


SECTION THROUGH EB2

(SCALE IN METERS)

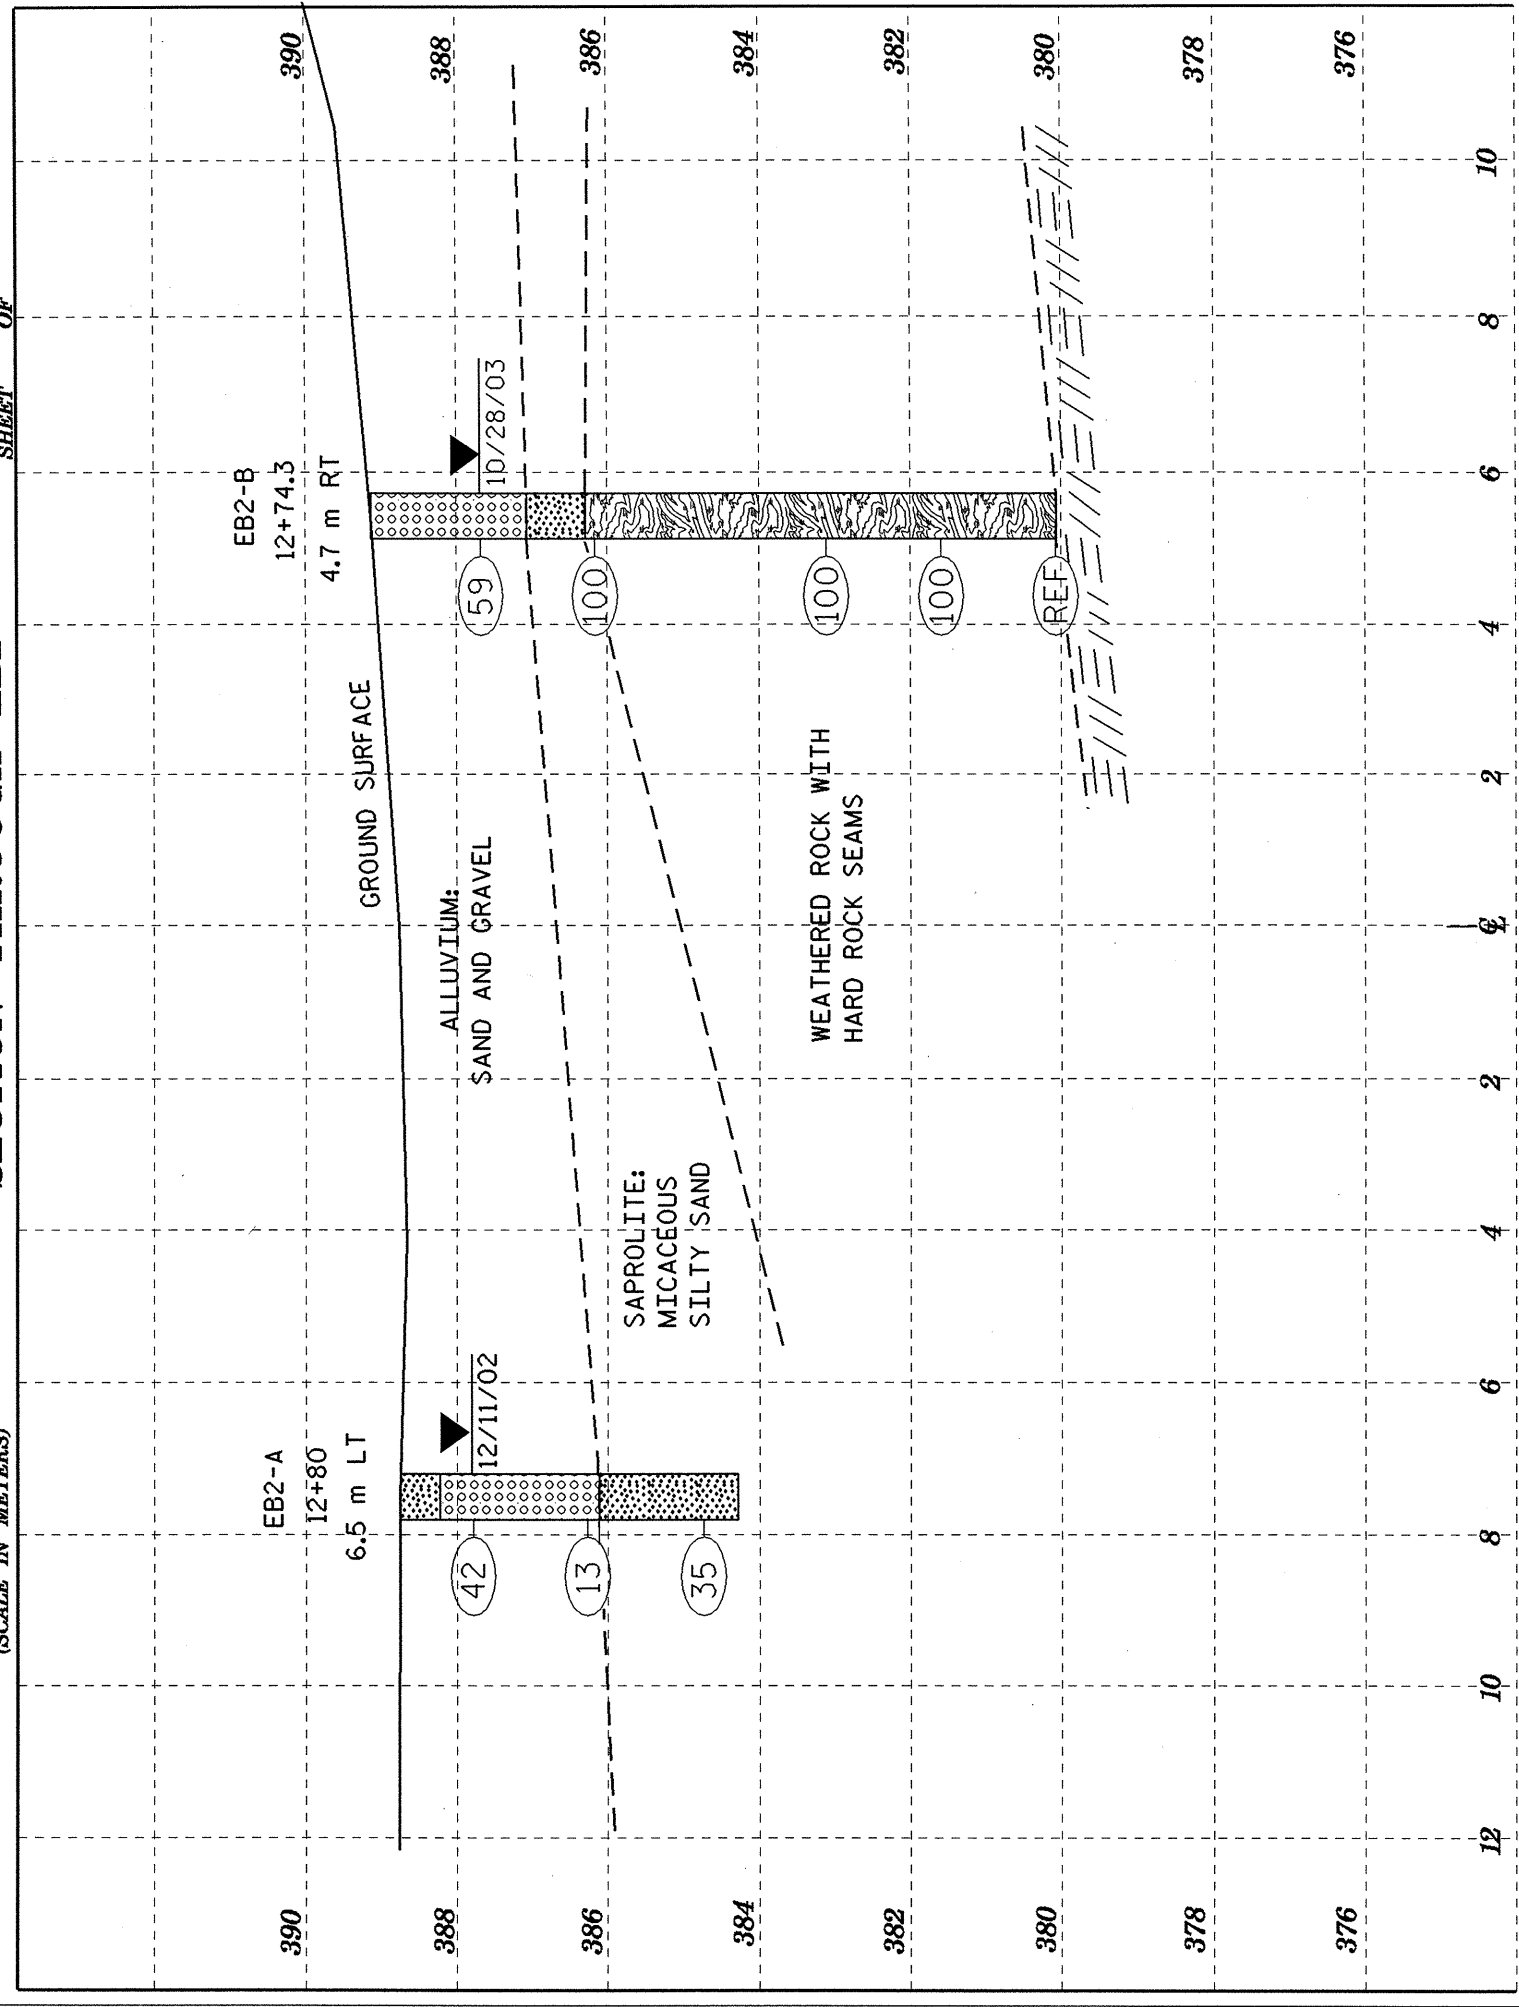

(SCALE IN METERS)

